

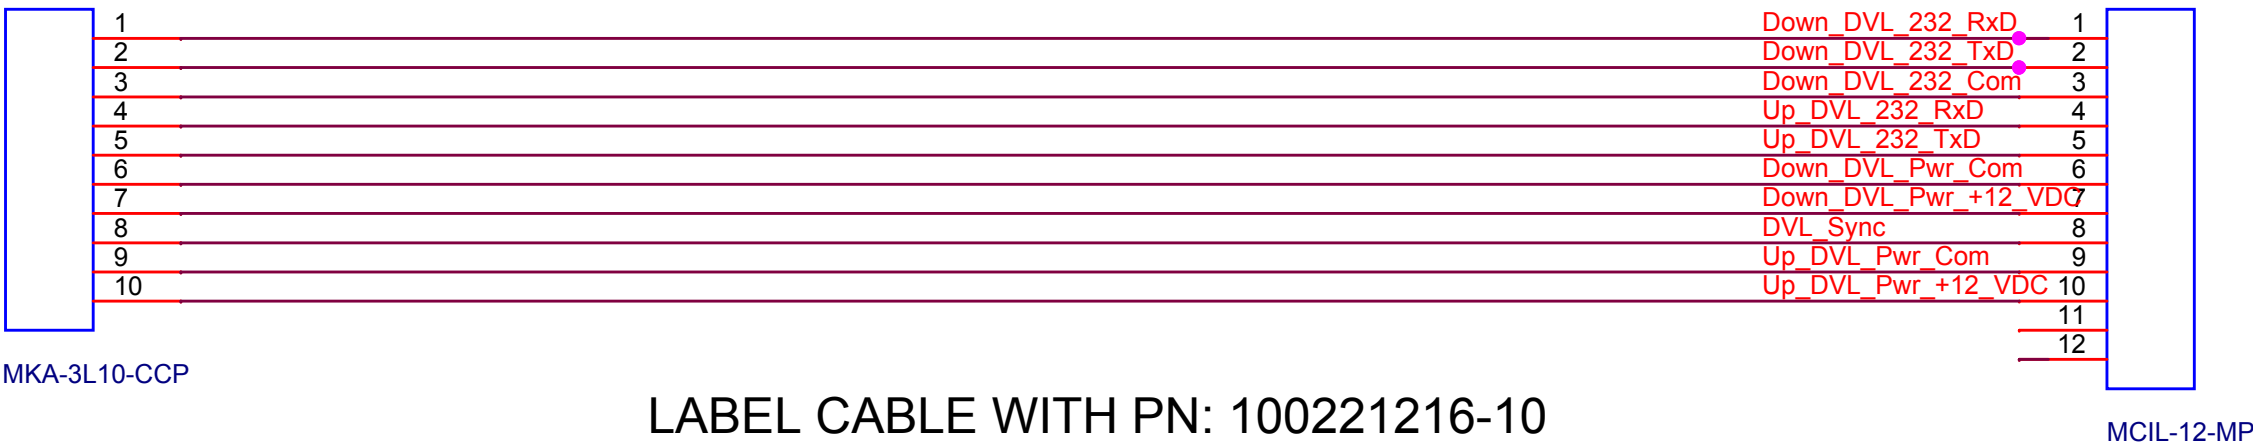


LOA 21" Connector Face to Connector Face

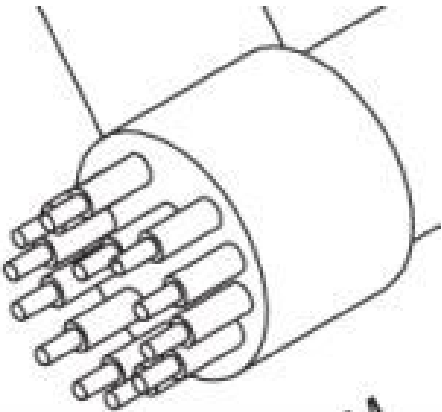

LABEL CABLE WITH PN: 100221216-10

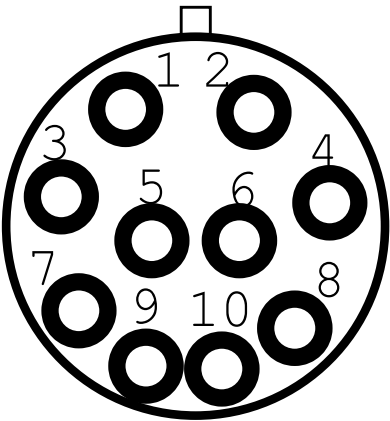

(c) MBARI 2017 MBARI provides the documentation and materials "as is", with no warranty, express or implied, as to title, non-infringement of third party rights, merchantability, or fitness for any particular purpose, or the performance or results which you may obtain from their use. You assume the entire risk associated with use.

CABLE PART NUMBER 100221216-10

Title		
WHOI/DHS Up/Down DVL Wet Cable		
Size A	Document Number 100221216-10	Rev
Date:	Thursday, September 13, 2018	Sheet 10 of 16