





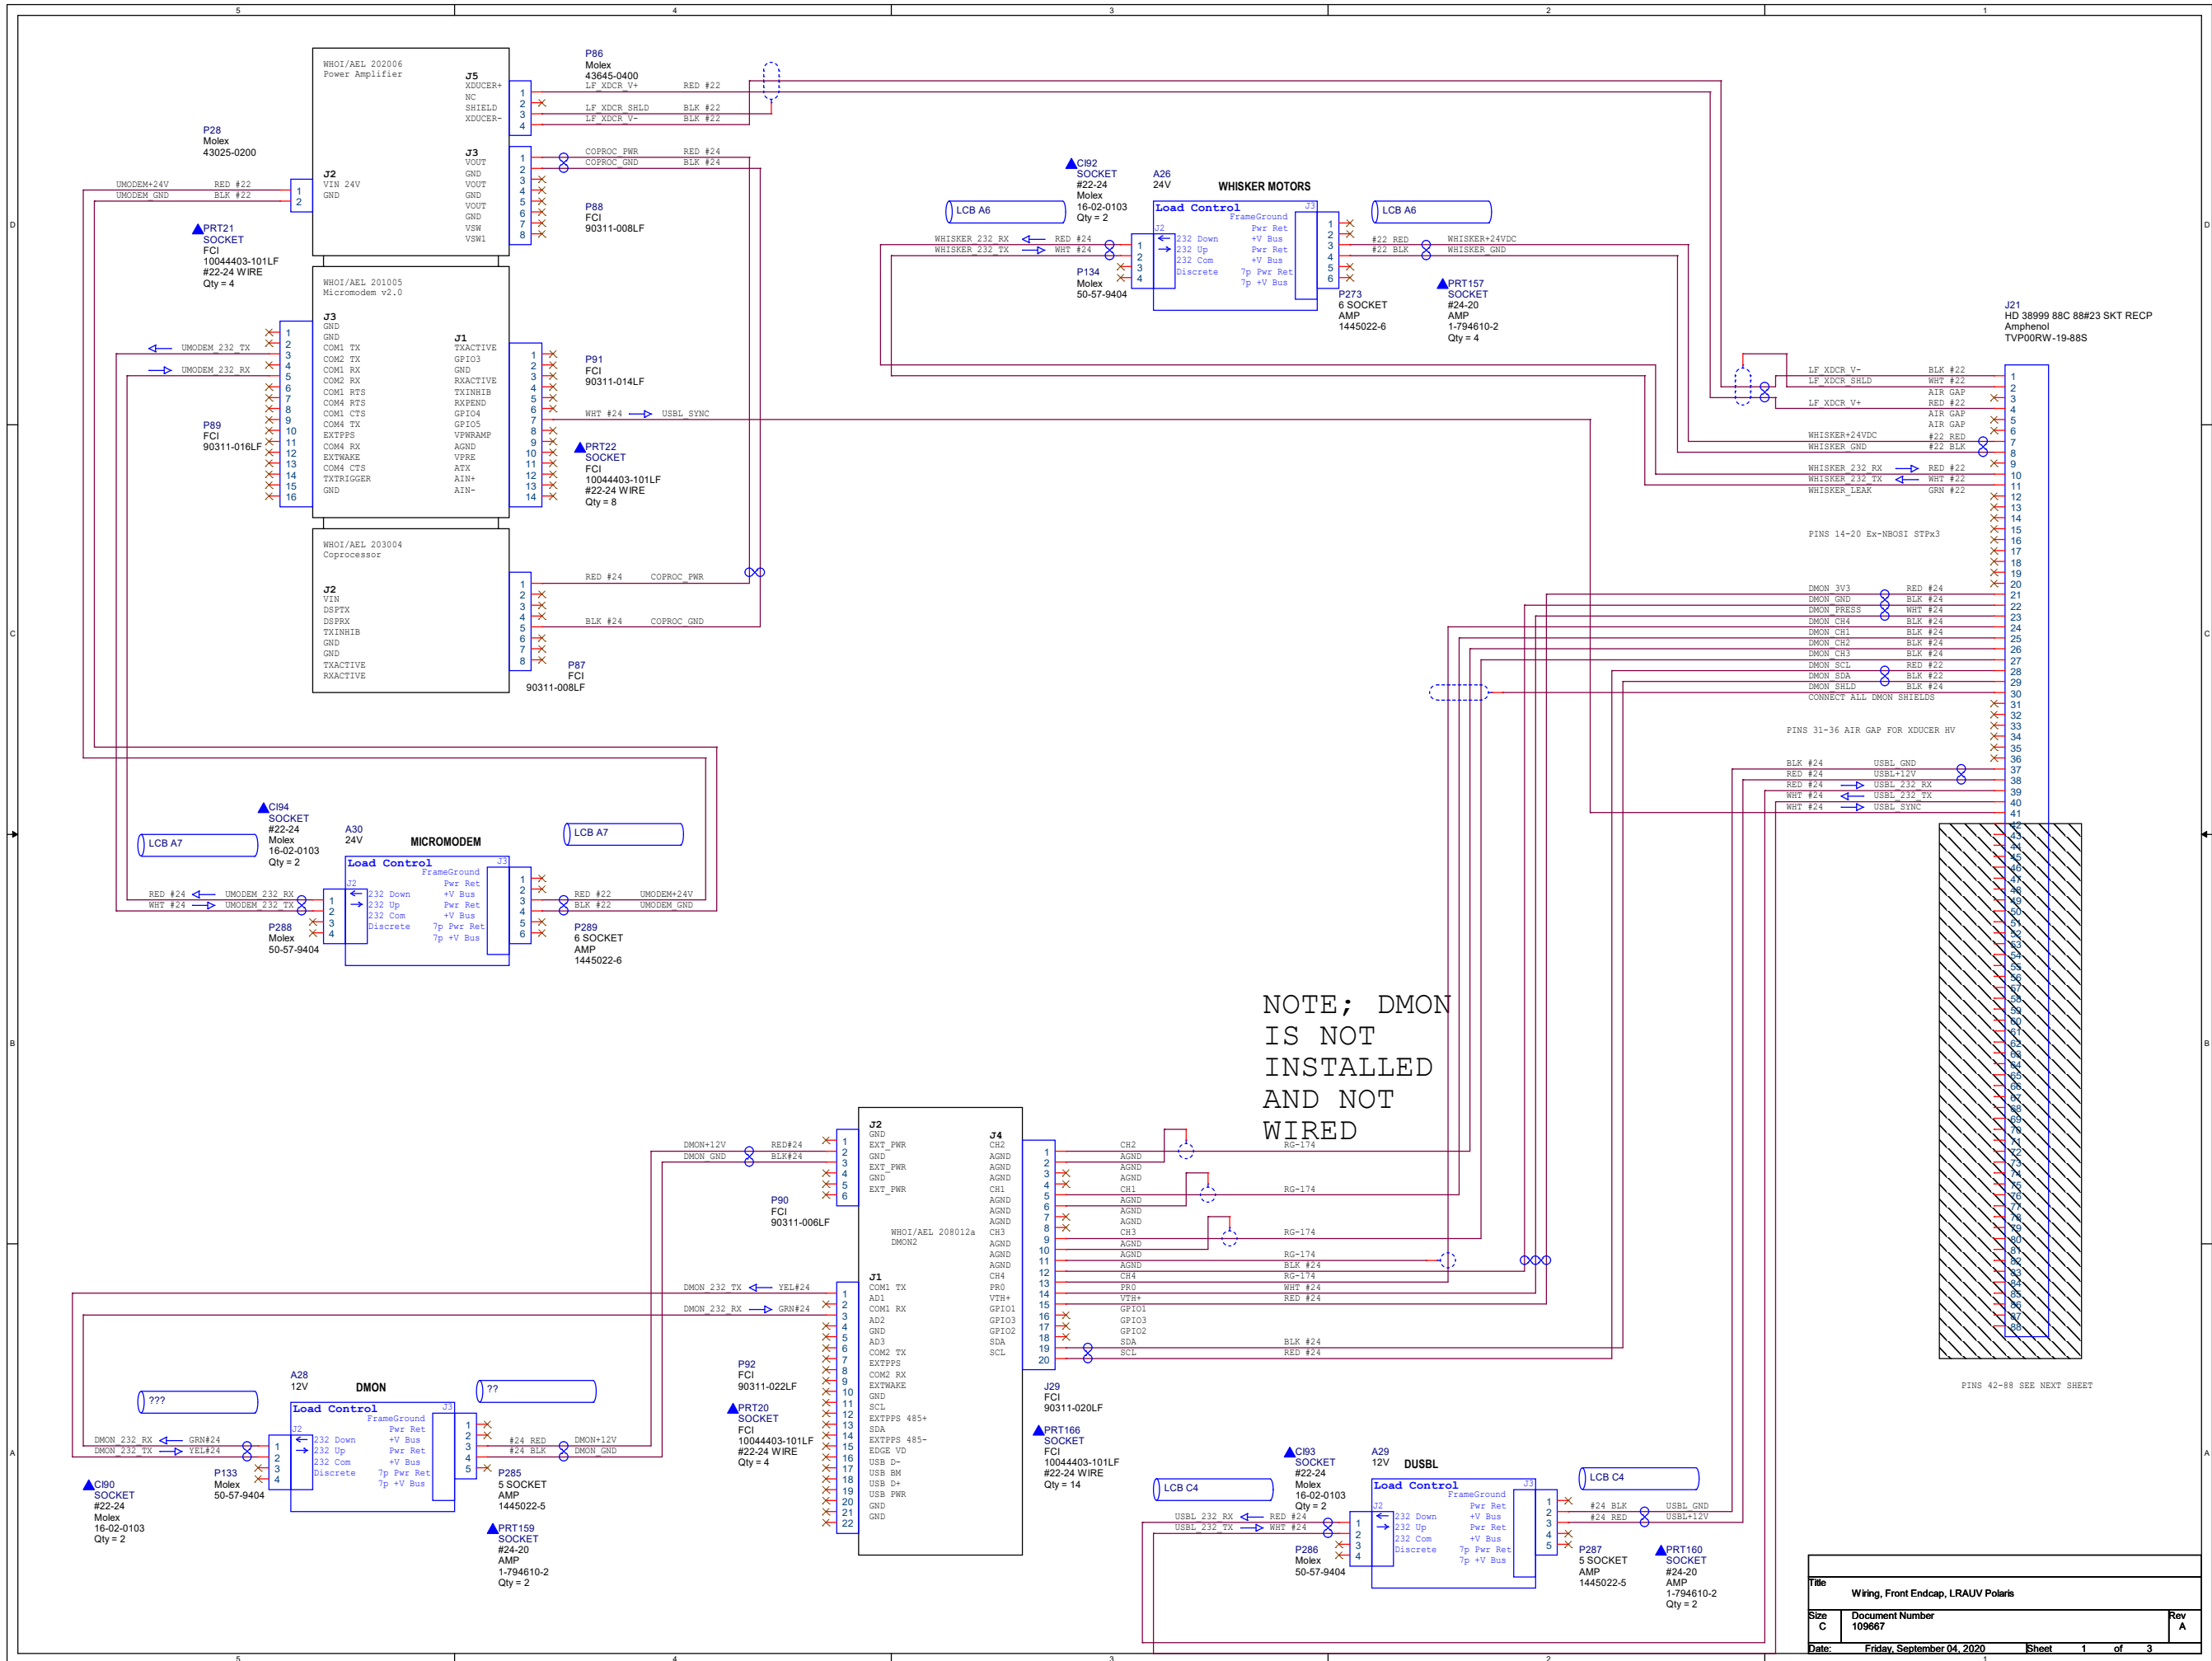

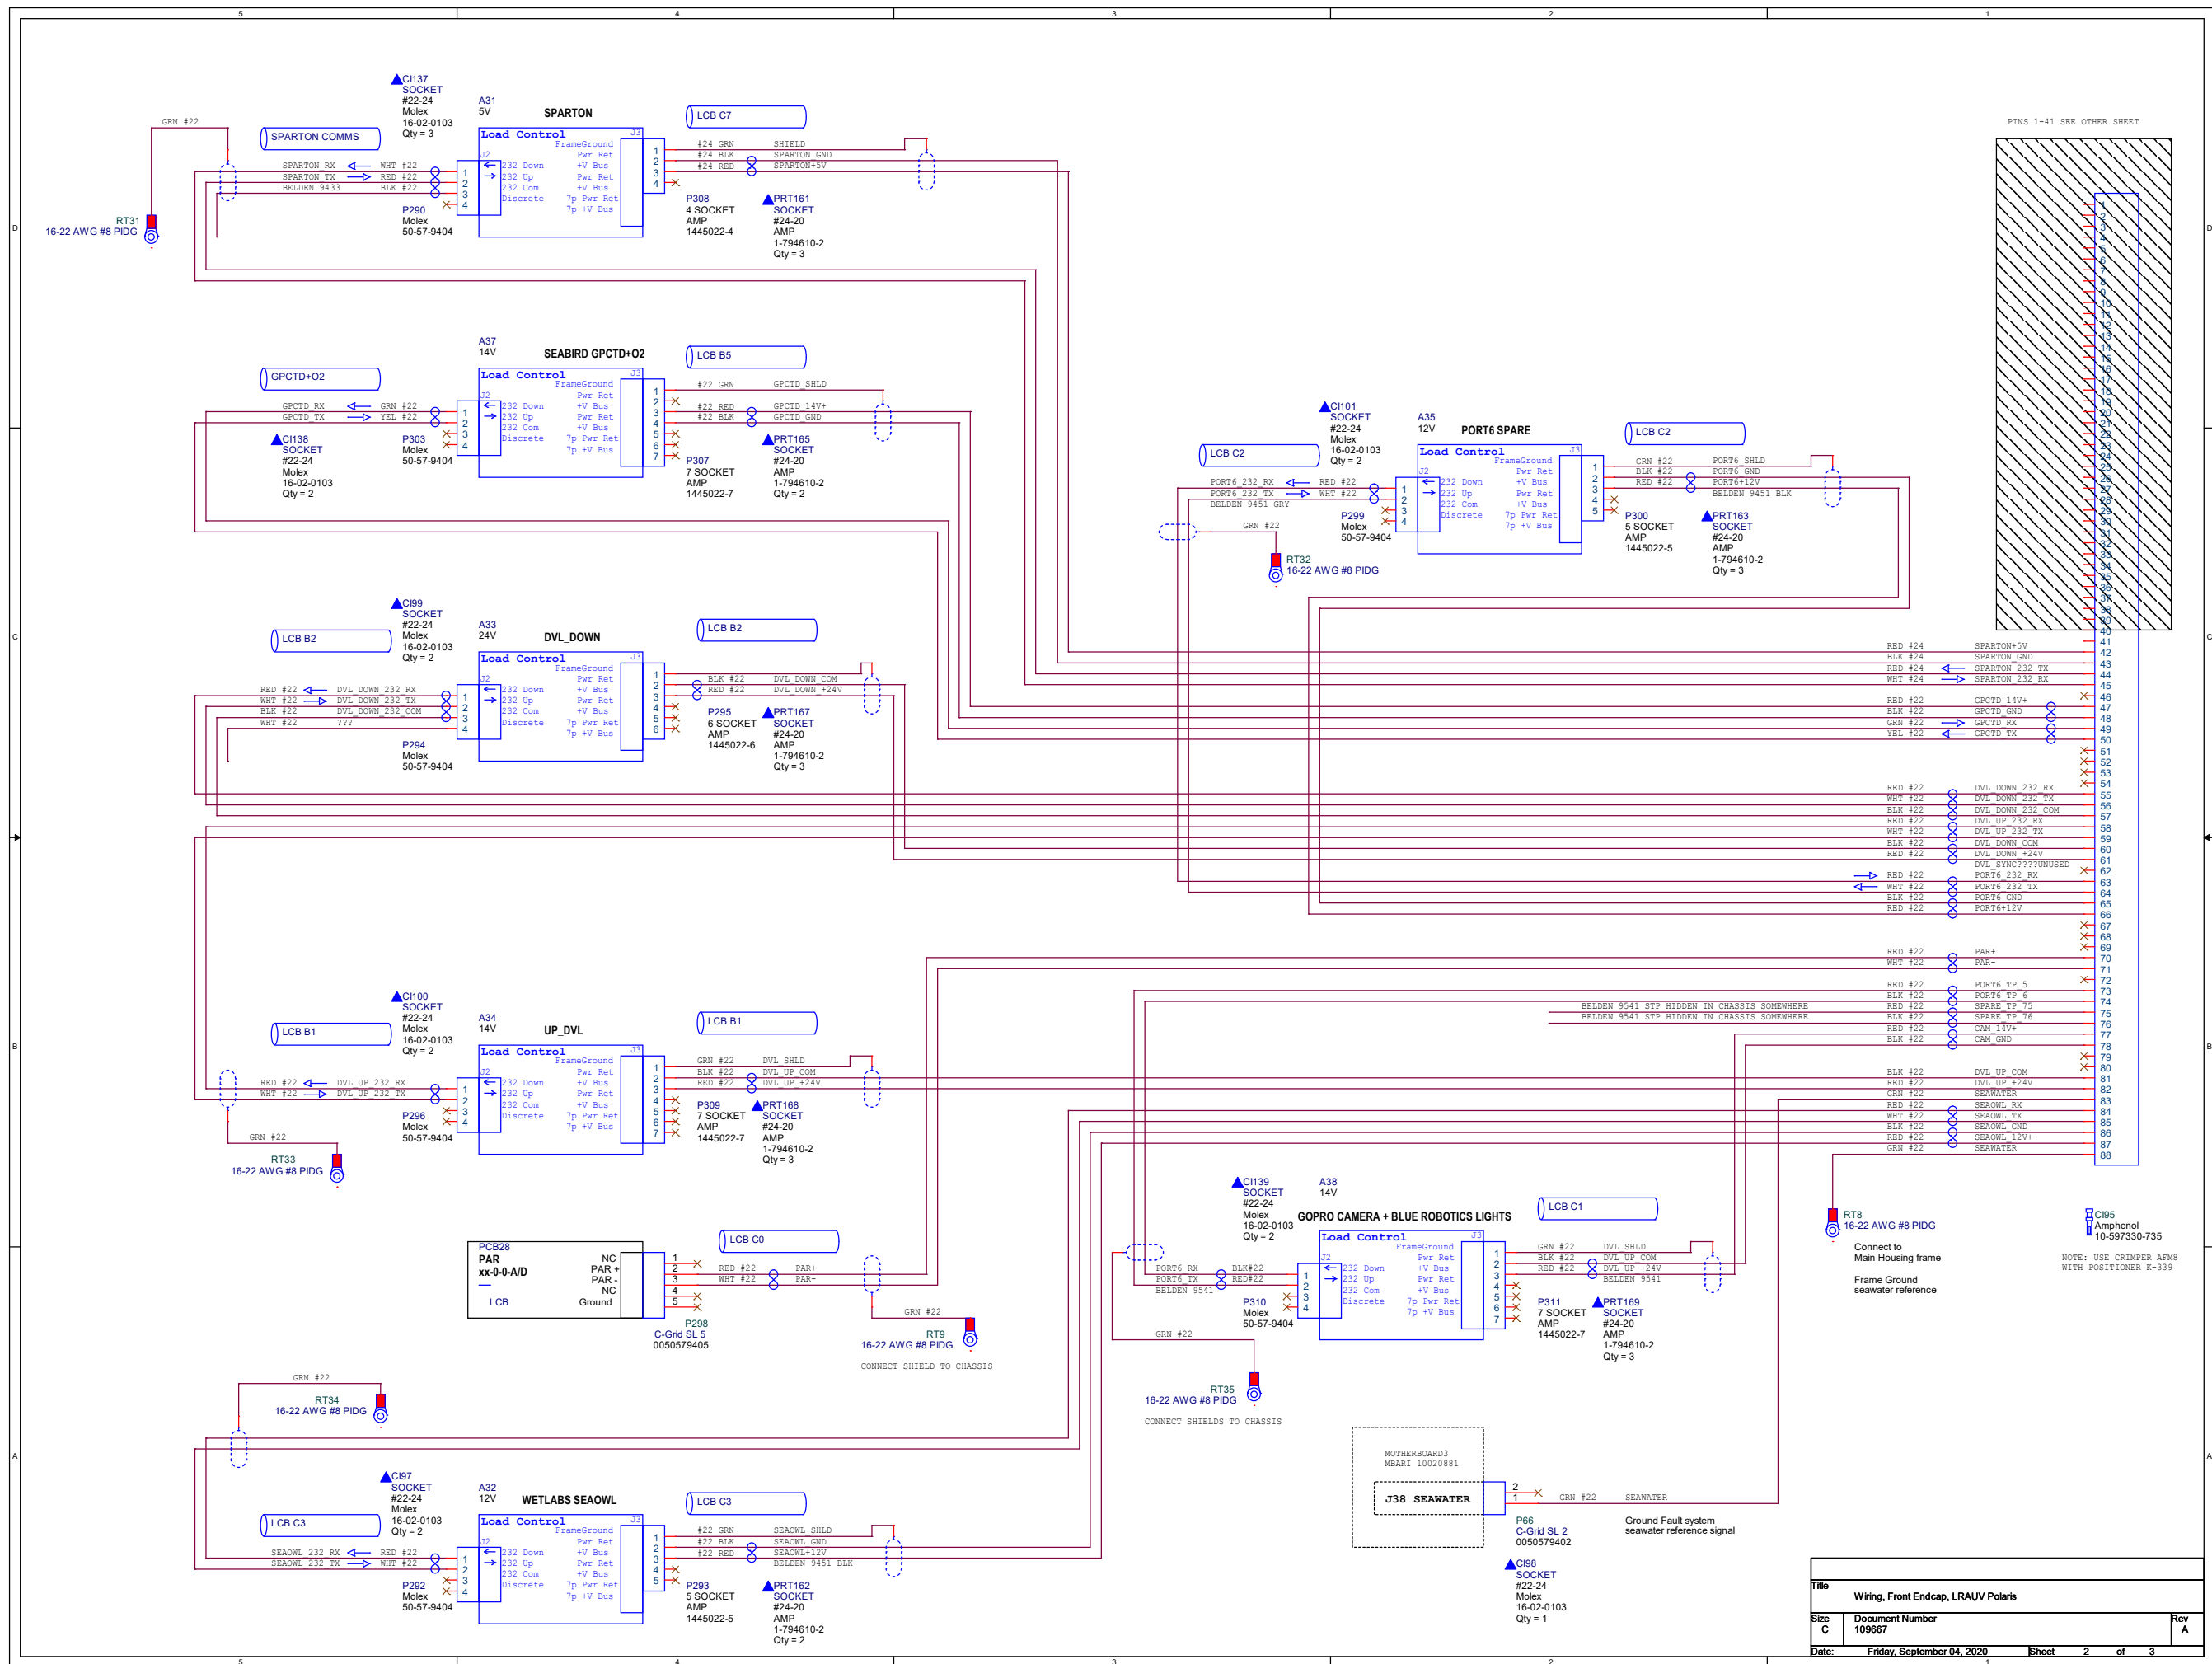


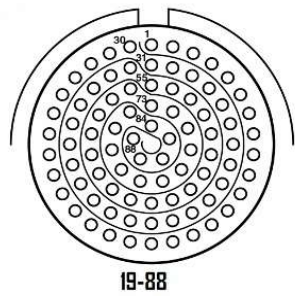

FORWARD BULKHEADS

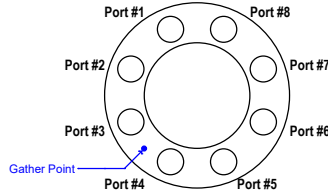

Internal View, from stern looking forward
Length of cables 16 inches from gather point to 88-pin face.

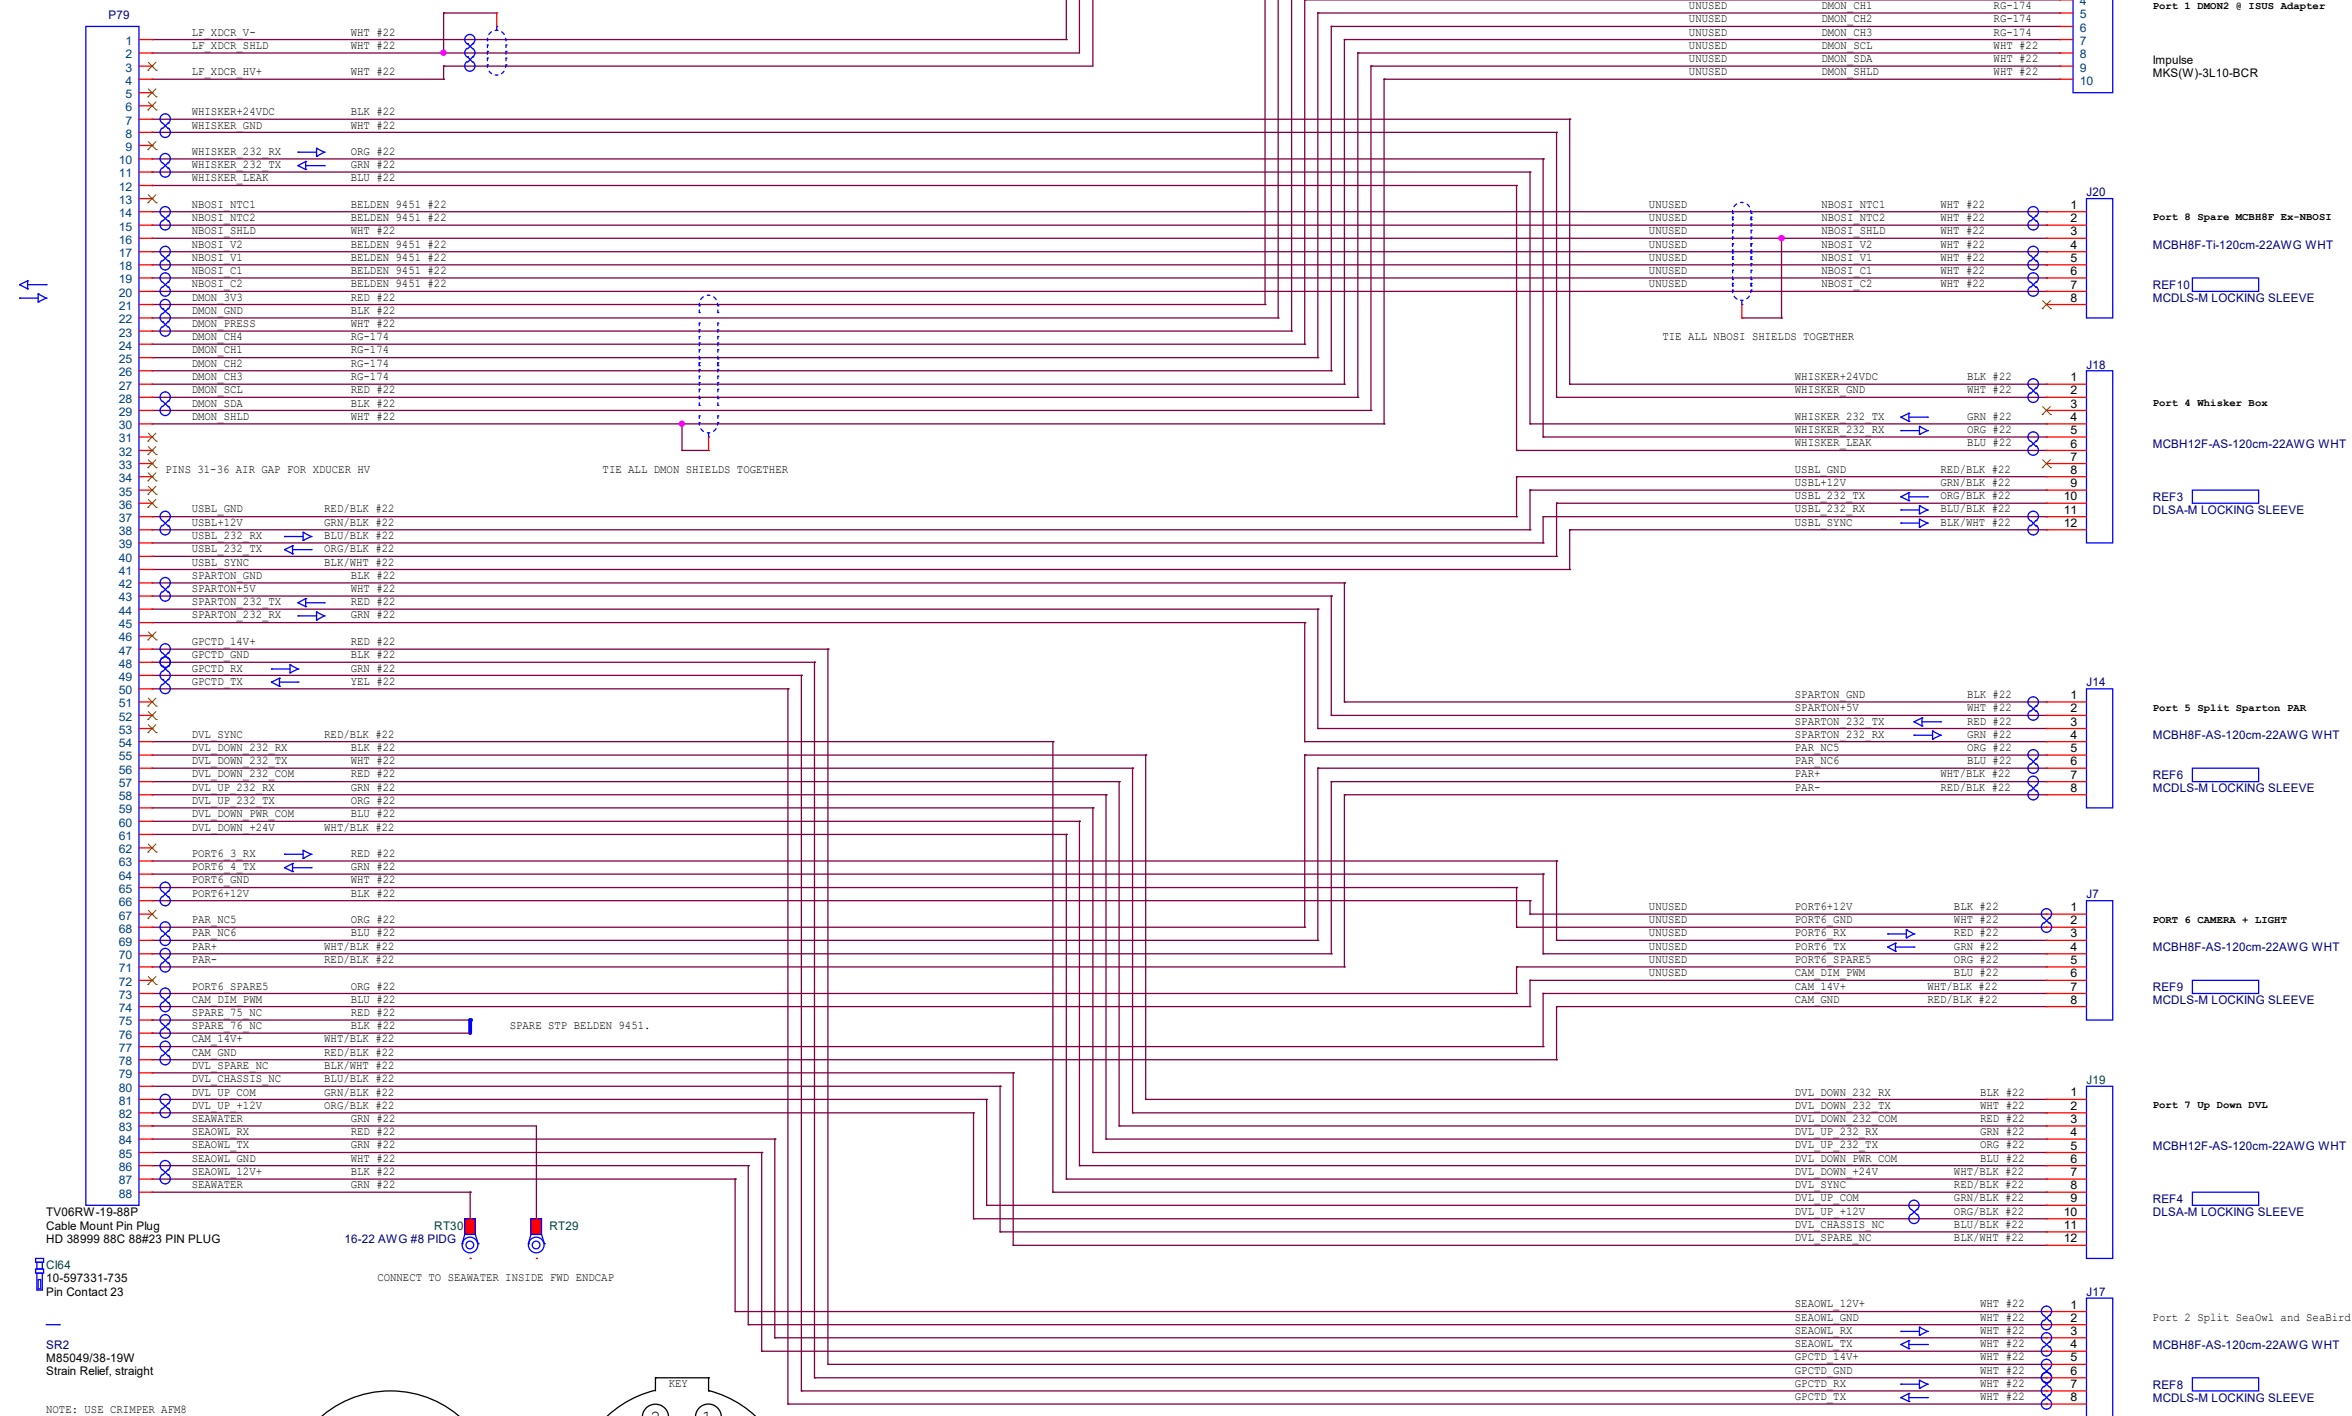

TV06RW-19-88P
Cable Mount Pin Plug
HD 38999 88C 88#23 PIN PLUG

C164
10-597331-735
Pin Contact 23



RT30
16-22 AWG #8 PIDG

RT29

CONNECT TO SEAWATER INSIDE FWD ENDCAP

SR2
M85049/38-19W
Strain Relief, straight

NOTE: USE CRIMPER AFM8
WITH POSITIONER K-338

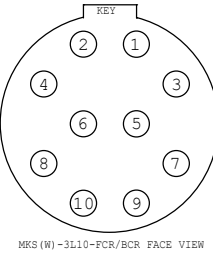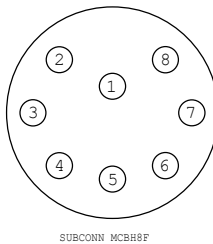

Note: 12 Pin connectors
designated MCBH12FS-22AWG-White
are required for wire
compatibility with
J3 (88 pin Pin Plug)

Wire colors for standard 8 and 12 pin
Impulse connectors (ref.).
1 Black
2 White
3 Red
4 Green
5 Orange
6 Blue
7 White/Black
8 Red/Black
9 Green/Black
10 Orange/Black
11 Blue/Black
12 Black/White

Title			Wiring, Front Endcap, LRAUV Polaris
Size	Document Number	Rev	
C	109667	A	
Date	Friday, September 04, 2020	Sheet	3 of 3