



ELECTRICAL

MKA(W)-3L10-CCP

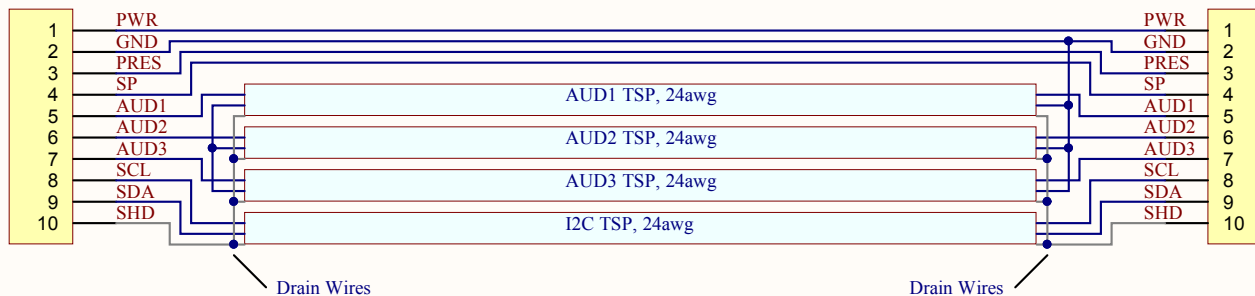


MECHANICAL

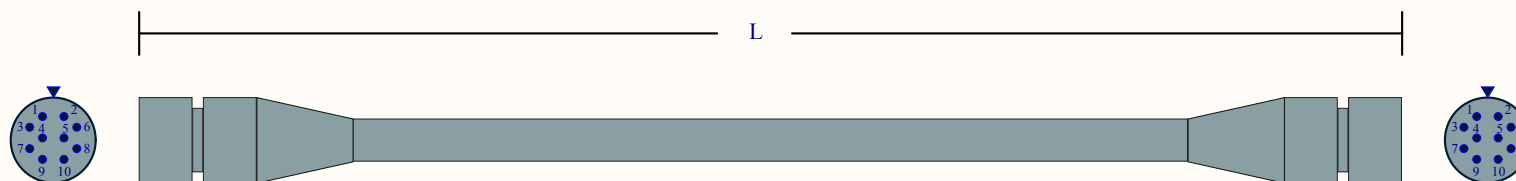

Notes:

- Please add Label: "WHOI 234301-XX"
(where XX is the length, L)

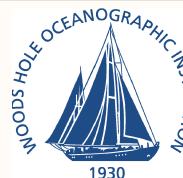

Cage Code:
88846

Drawn By:
Tom Hurst

Date Drawn:
12/23/2014

Woods Hole Oceanographic Inst.

86 Water Street Dept 4 MS 18
Woods Hole, MA 02543

Title:

**DMON2 Transducer Head Interface Cable
MKA(W)-3L10-CCP to MKA(W)-3L10-CCP
Falmat Cable # FM020712-2**

Drawing Number:

234301-SCH

Rev:

A

Sheet 1 of 1