


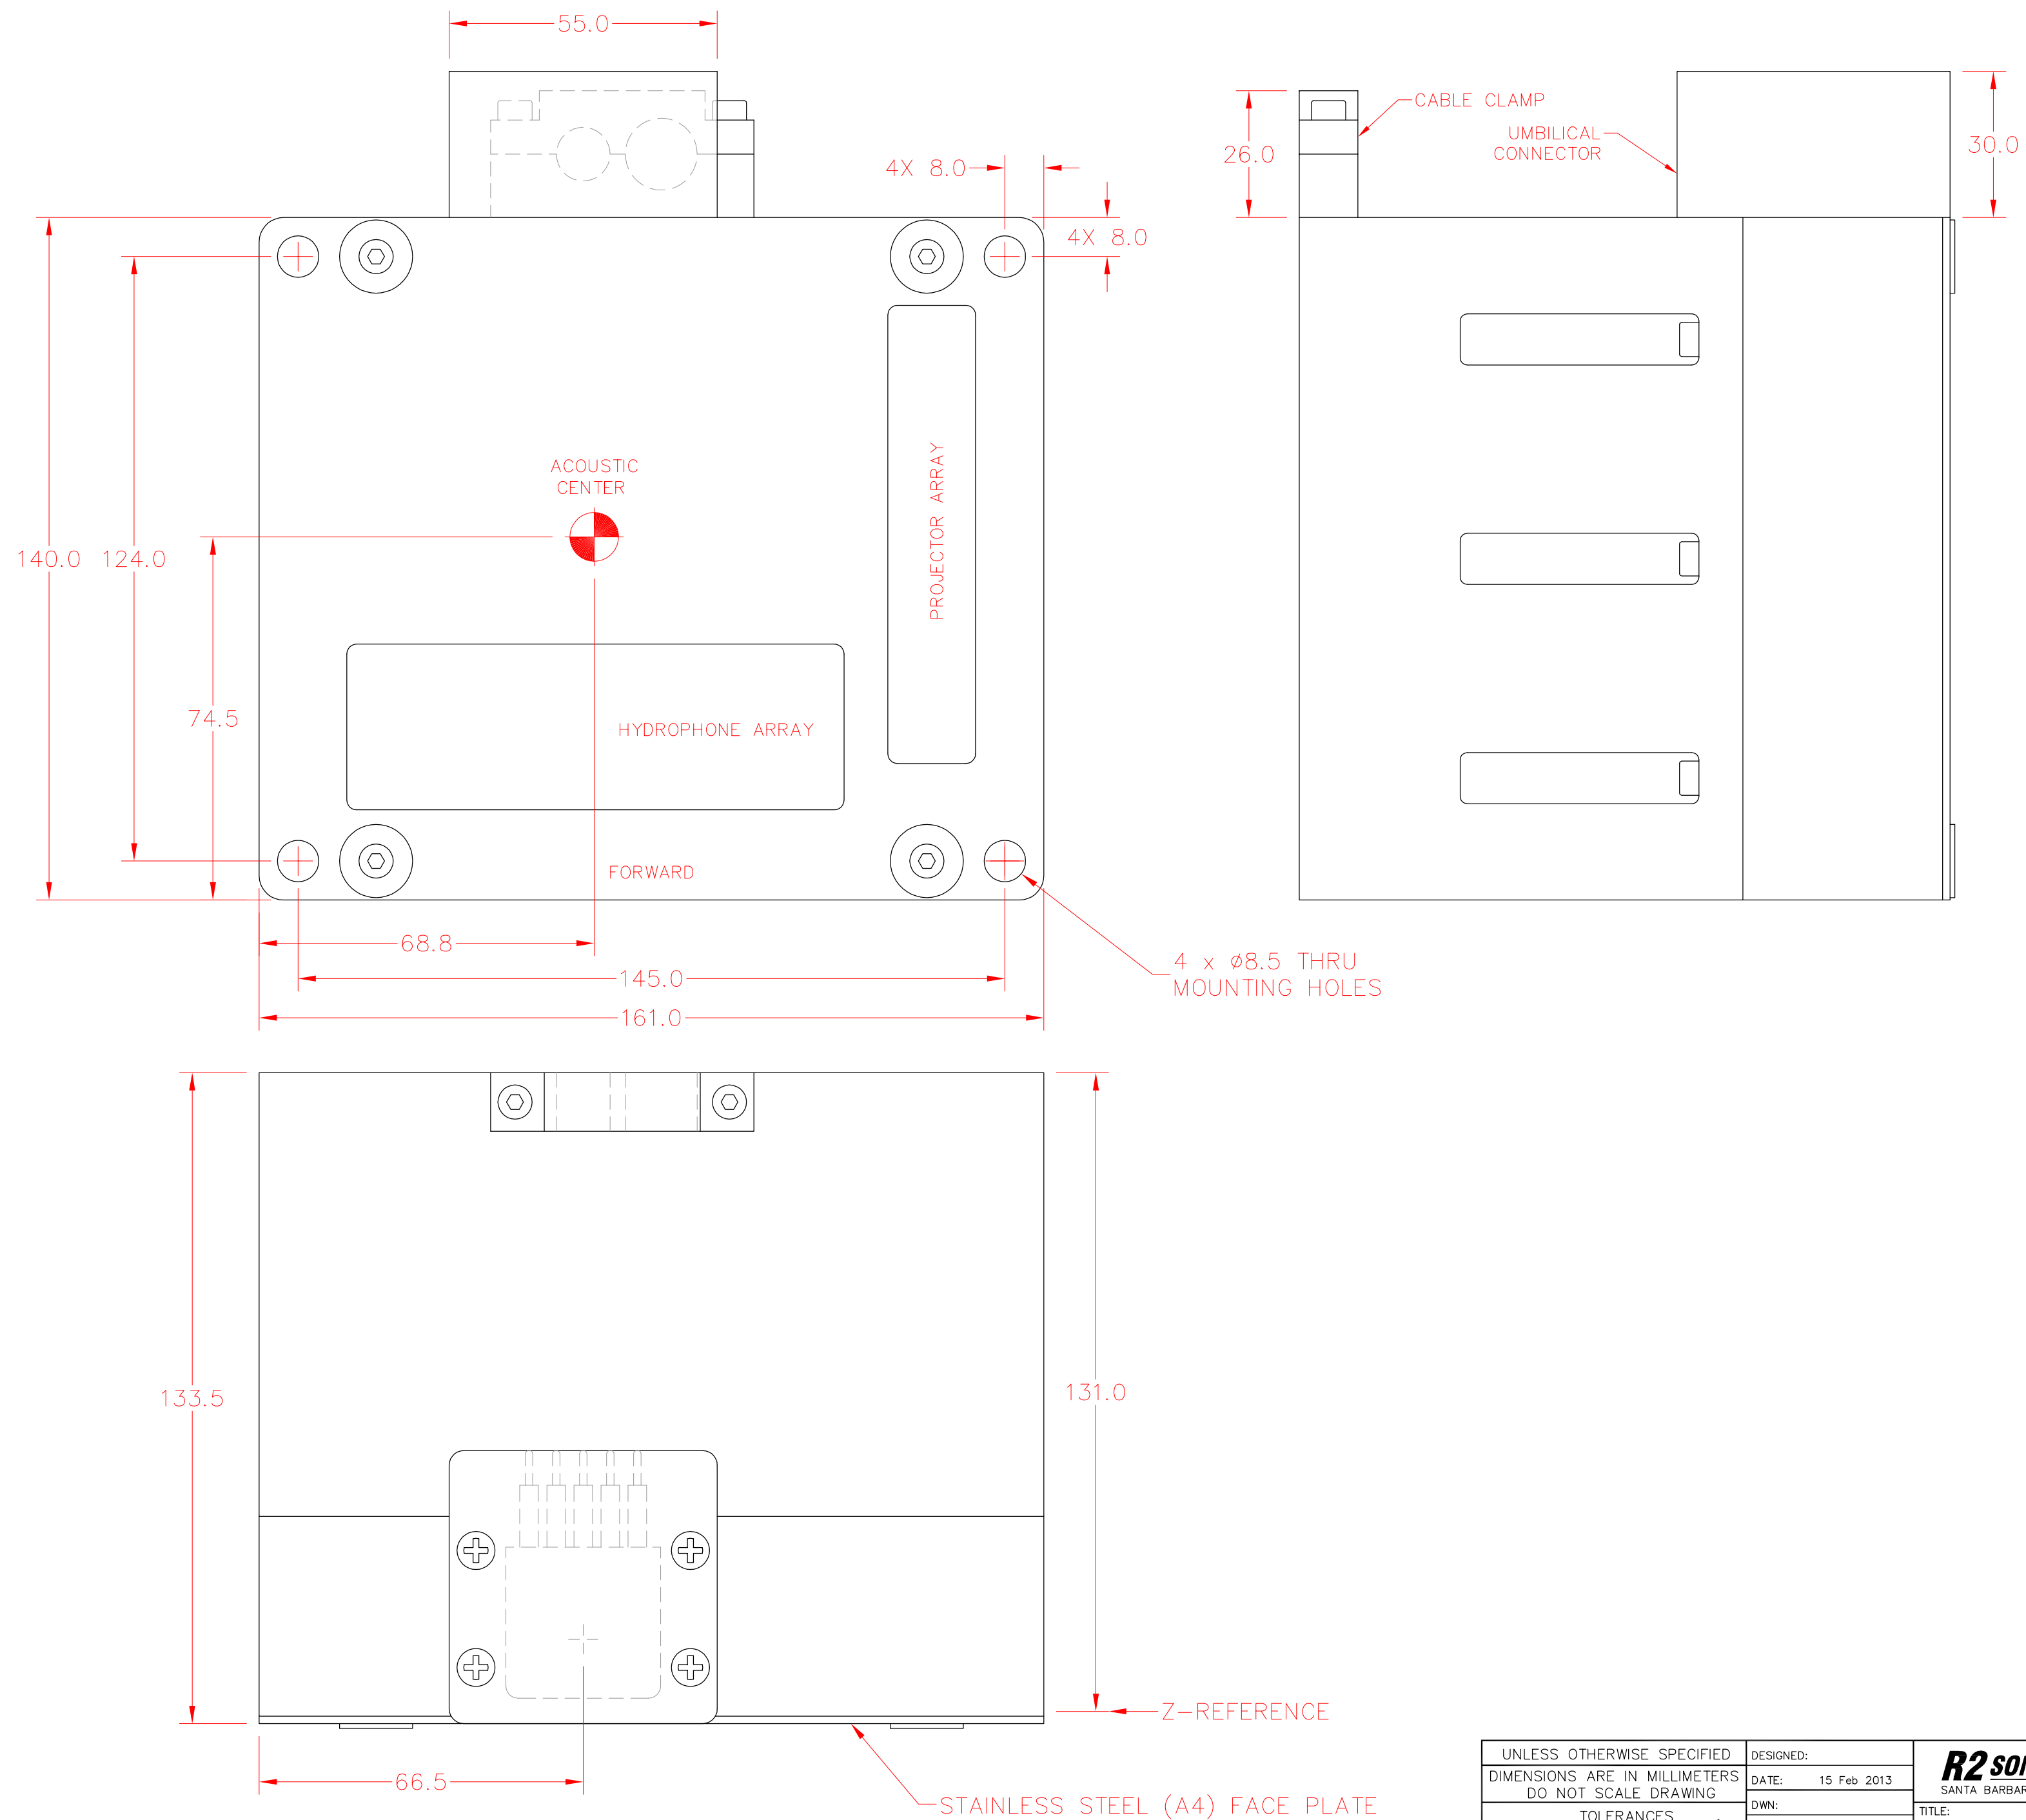

NOTE:
1. RECOMMENDED MOUNTING FASTENERS: M8x170 HEX HEAD CAP SCREW, QTY: 4

UNLESS OTHERWISE SPECIFIED DIMENSIONS ARE IN MILLIMETERS DO NOT SCALE DRAWING	DESIGNED:	R2sonic SANTA BARBARA, CALIFORNIA	
	DATE: 15 Feb 2013		
TOLERANCES .X ±1.0 .XX ±0.20 .X' ±0.5' REMOVE ALL BURRS BREAK CORNERS 0.15/0.30 INTERNAL RADII 0.15/0.03	DWN:	TITLE:	
	DATE: 15 Feb 2013	2020 INSTALLATION DRAWING	
	CHECKED:	DRAWING NO:	REV:
	DATE:	10136	A
	RELEASED:	SIZE: C	SCALE: 1/1
	DATE:	SHEET: 1 OF 1	