
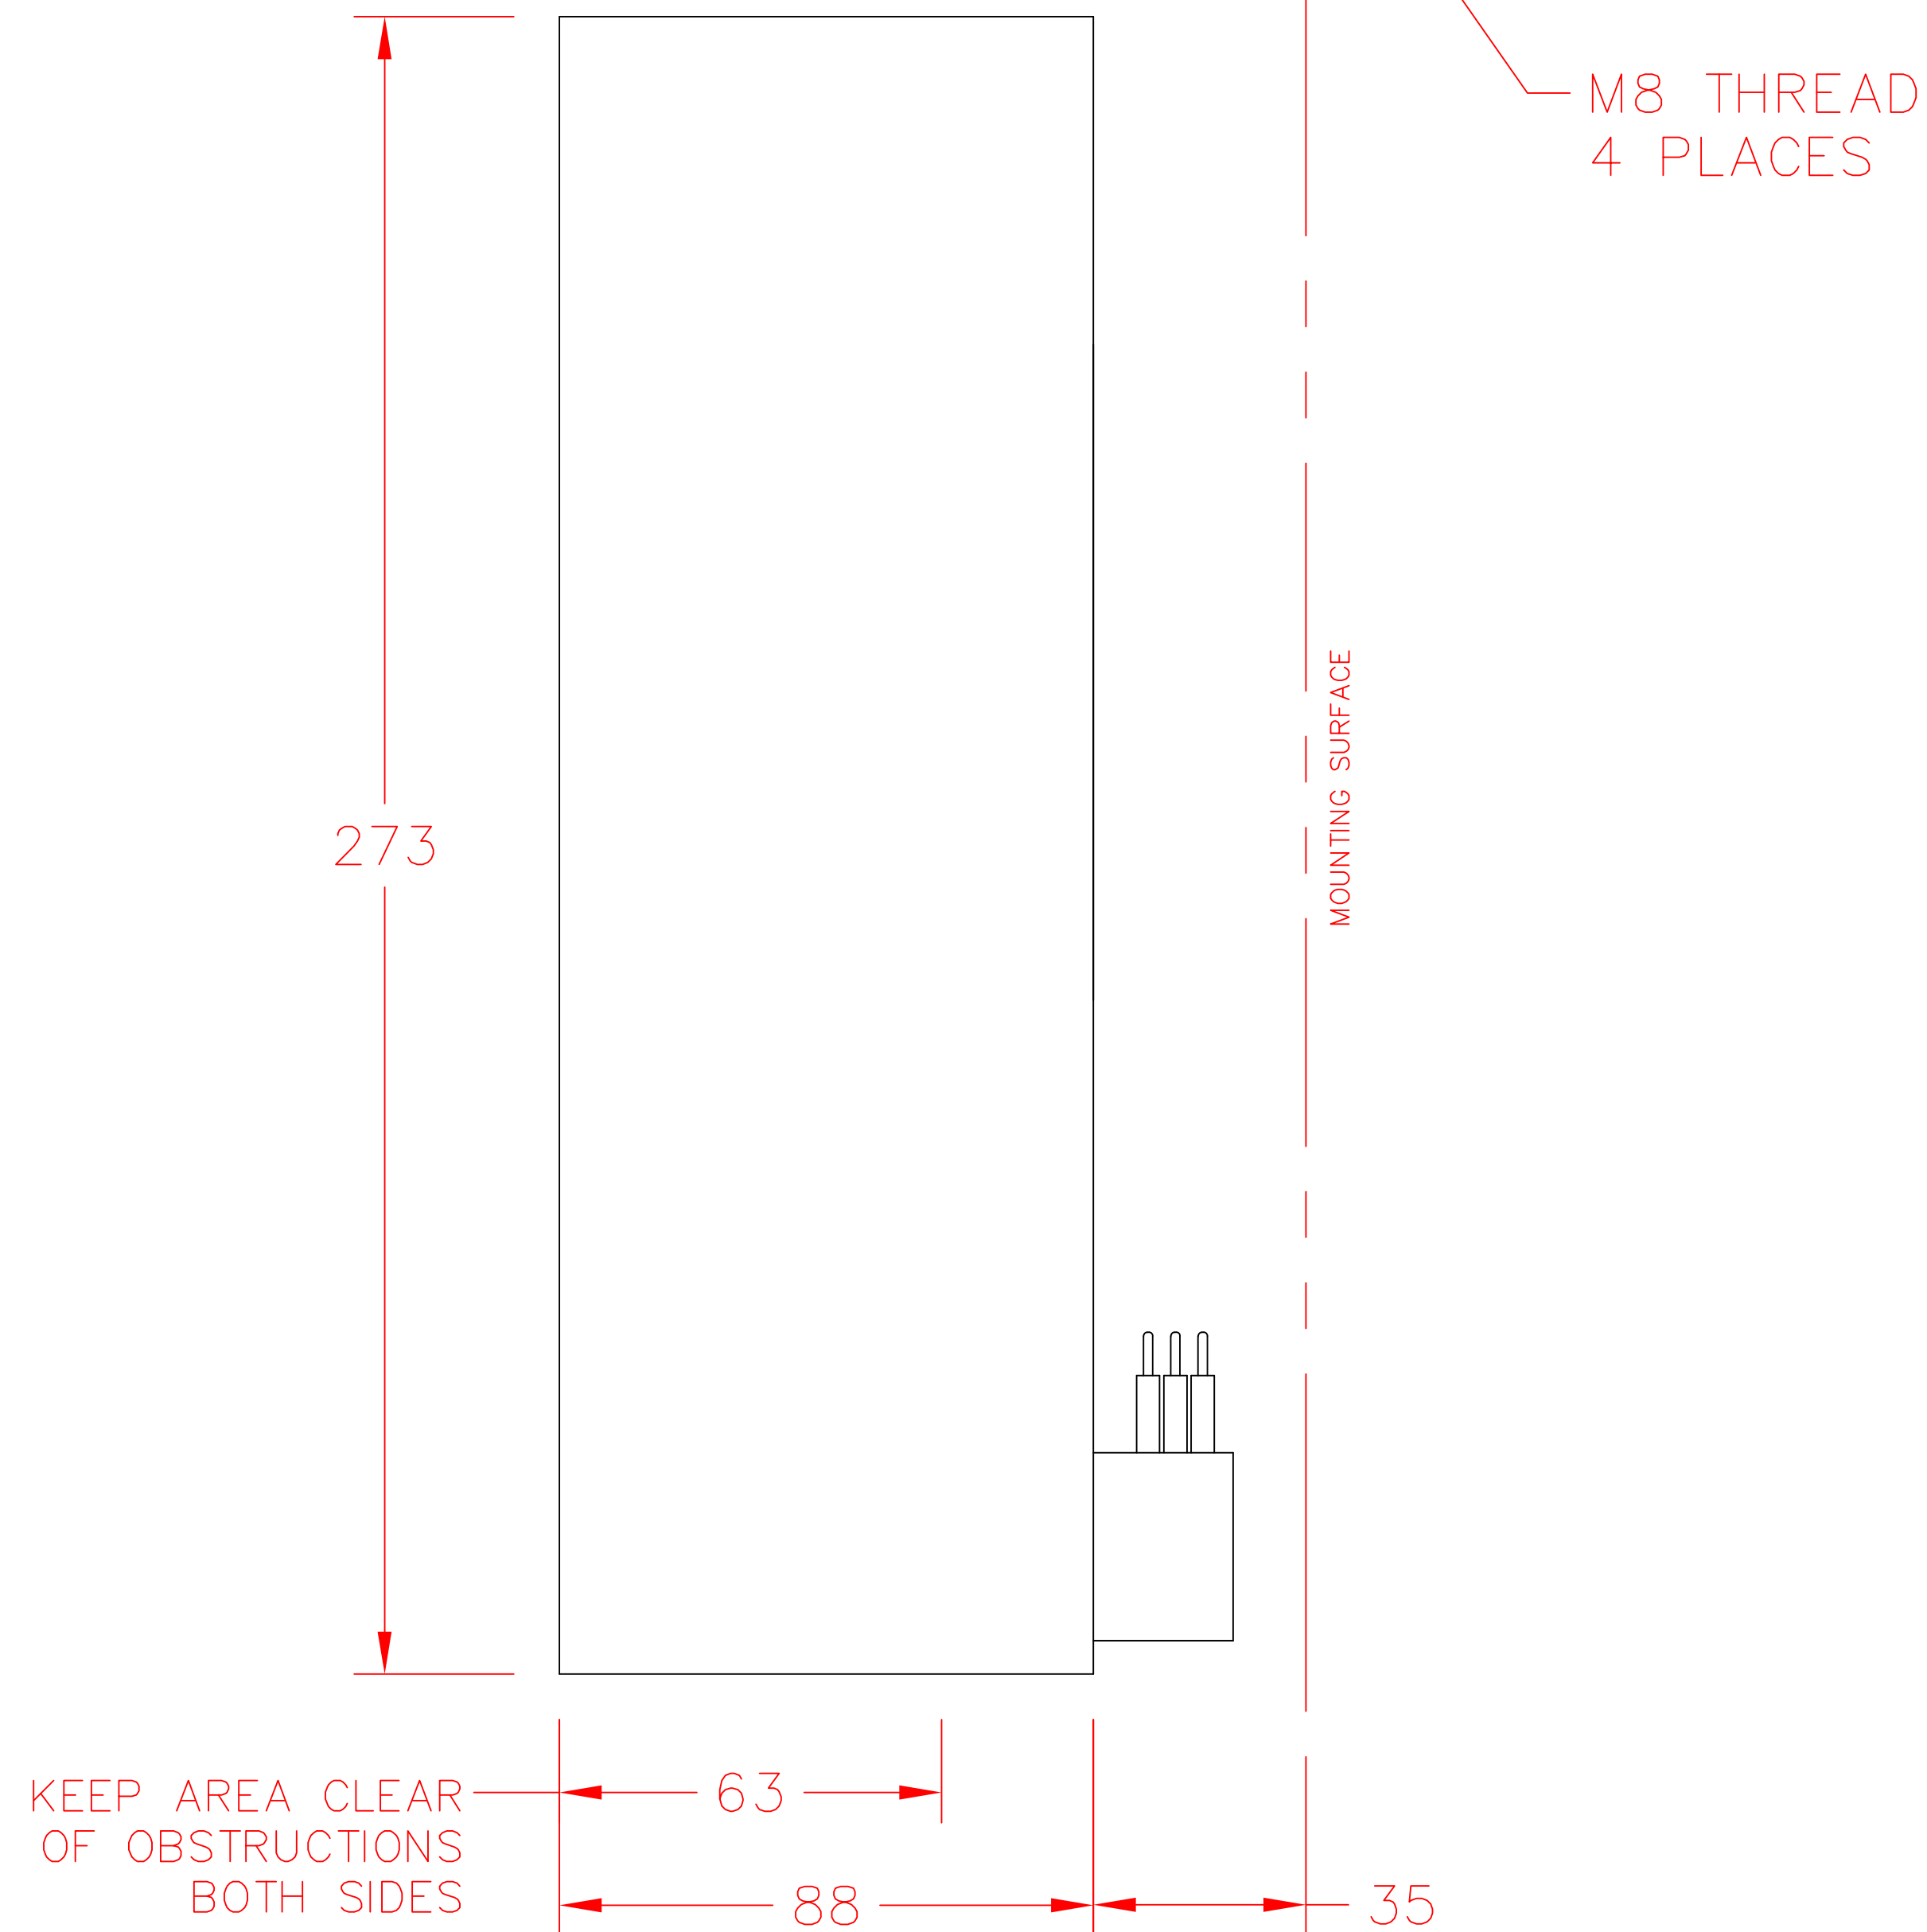
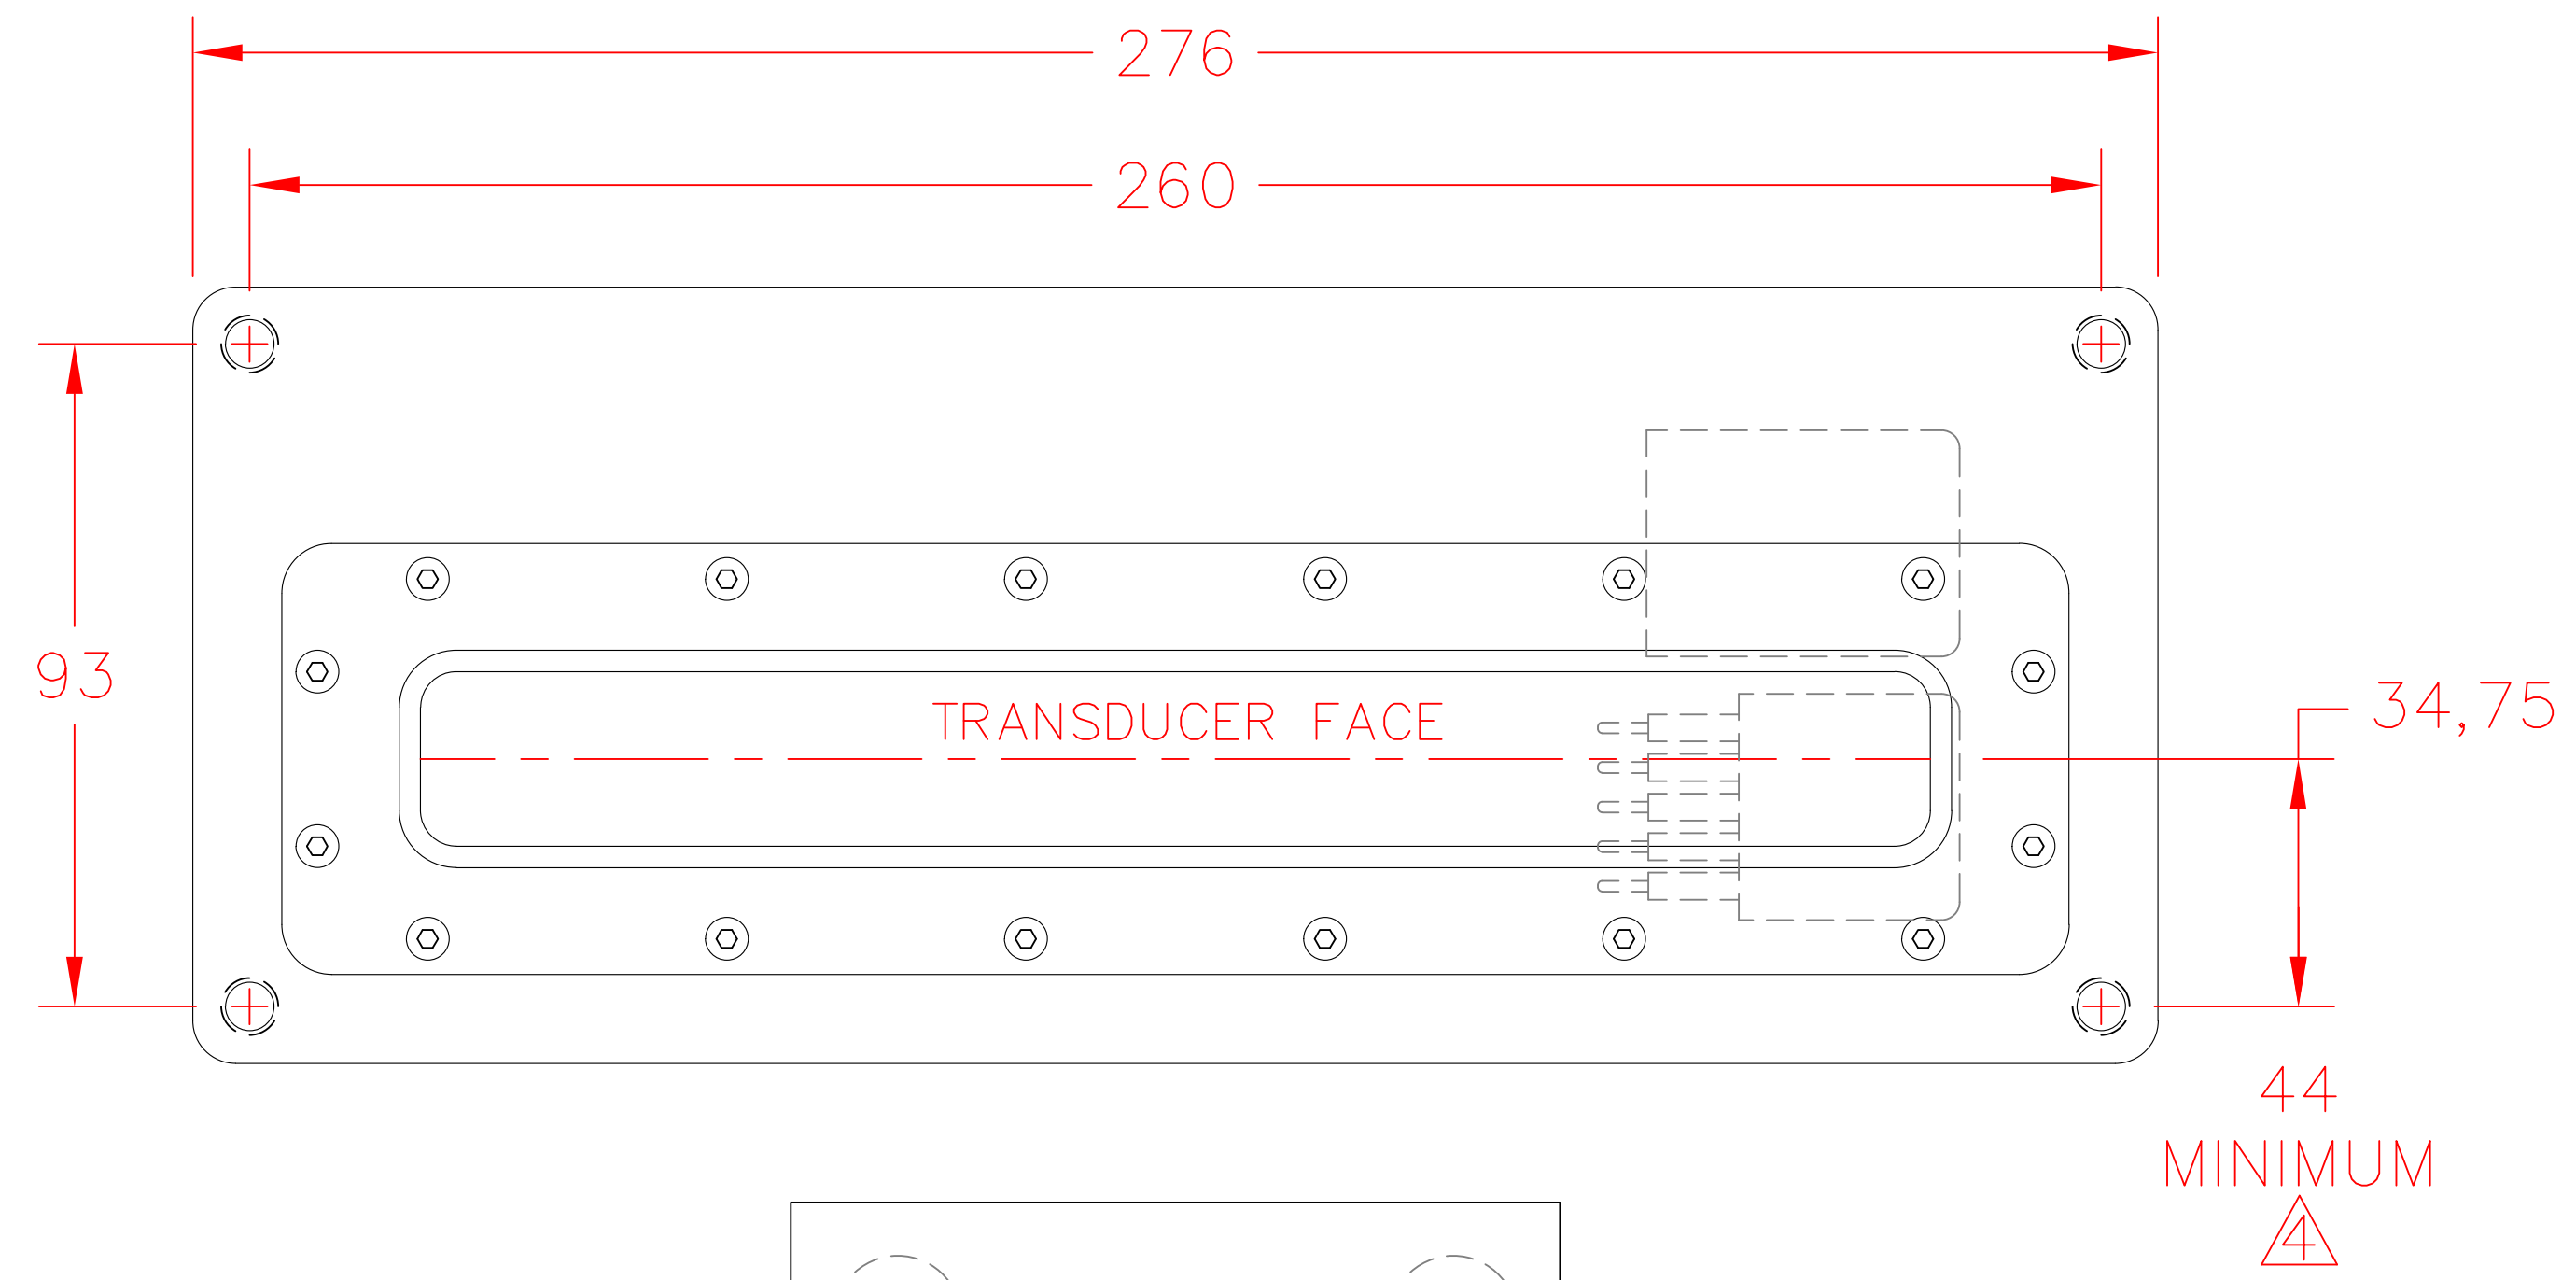


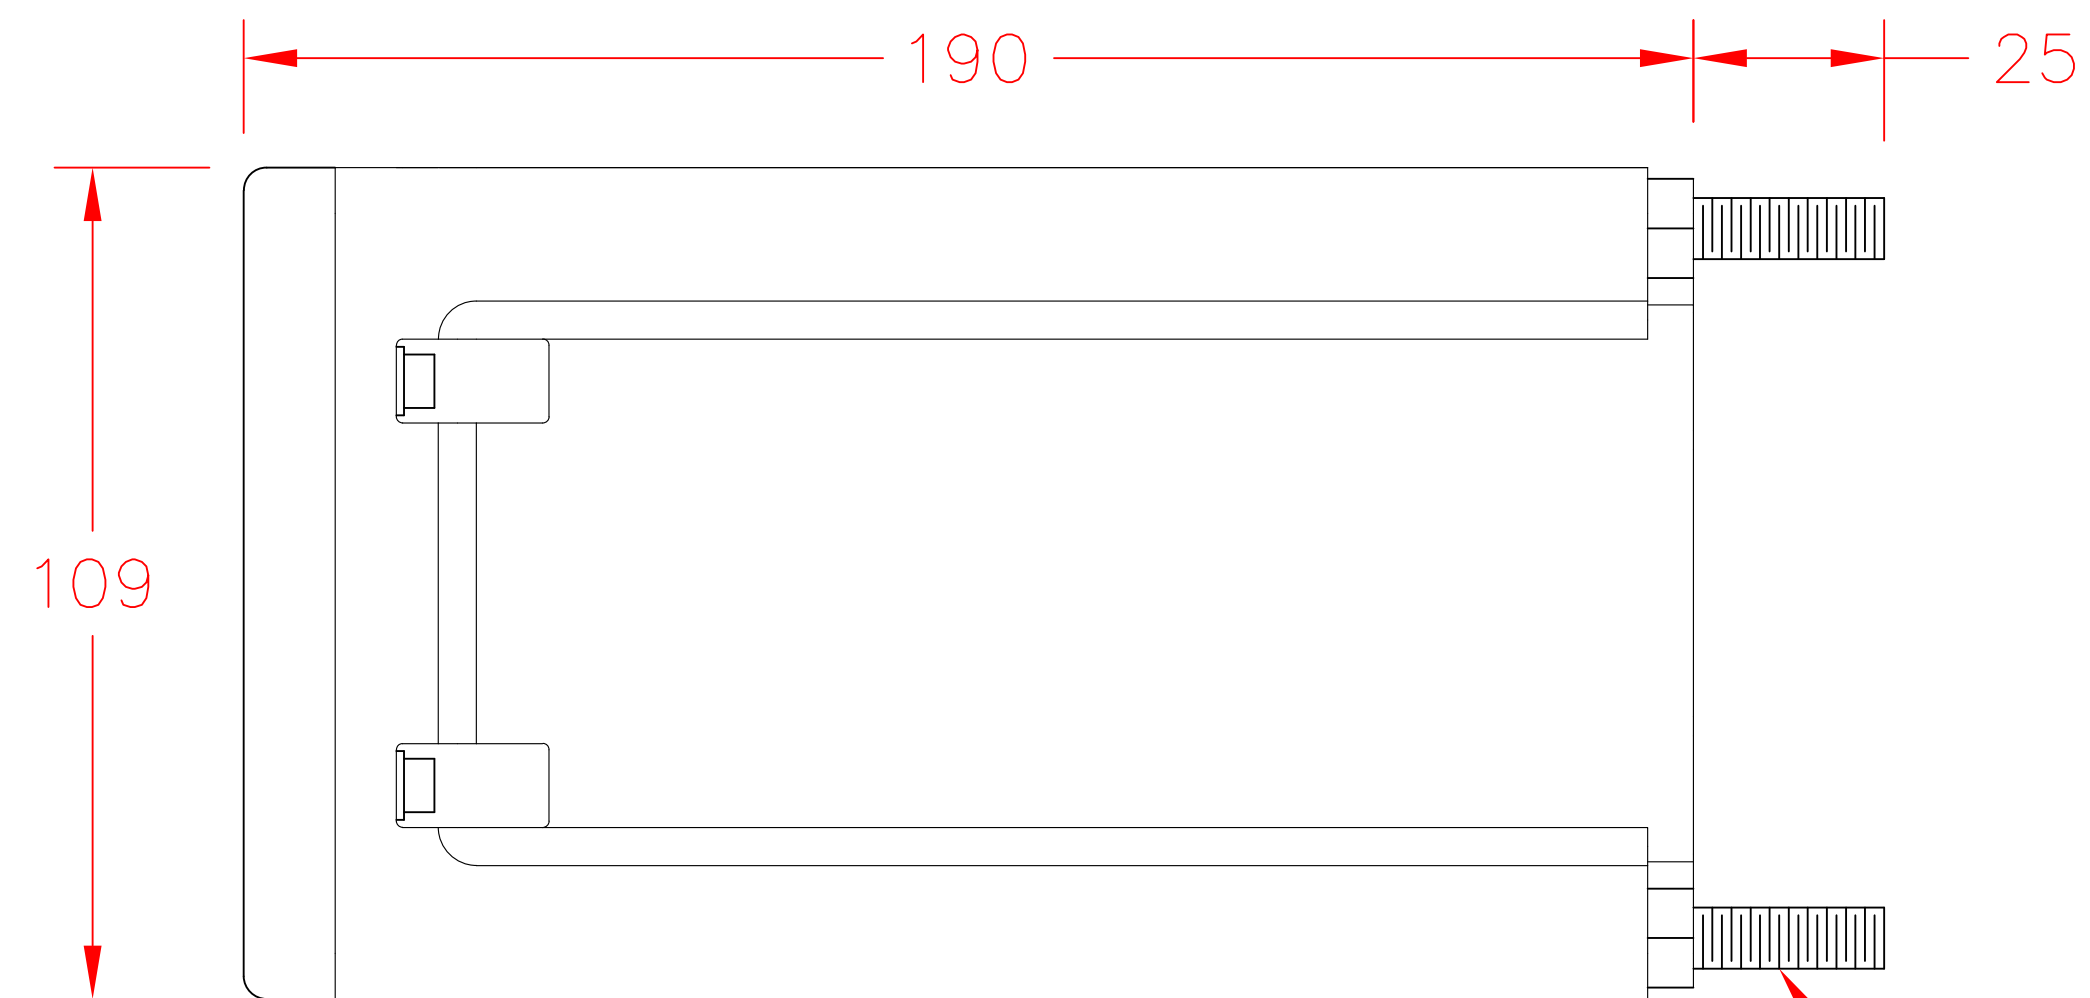


M8 THREAD
4 PLACES

MOUNTING SURFACE

KEEP AREA CLEAR
OF OBSTRUCTIONS
BOTH SIDES

ALONG-TRACK
DIRECTION

PREFERRED
FORWARD
DIRECTION

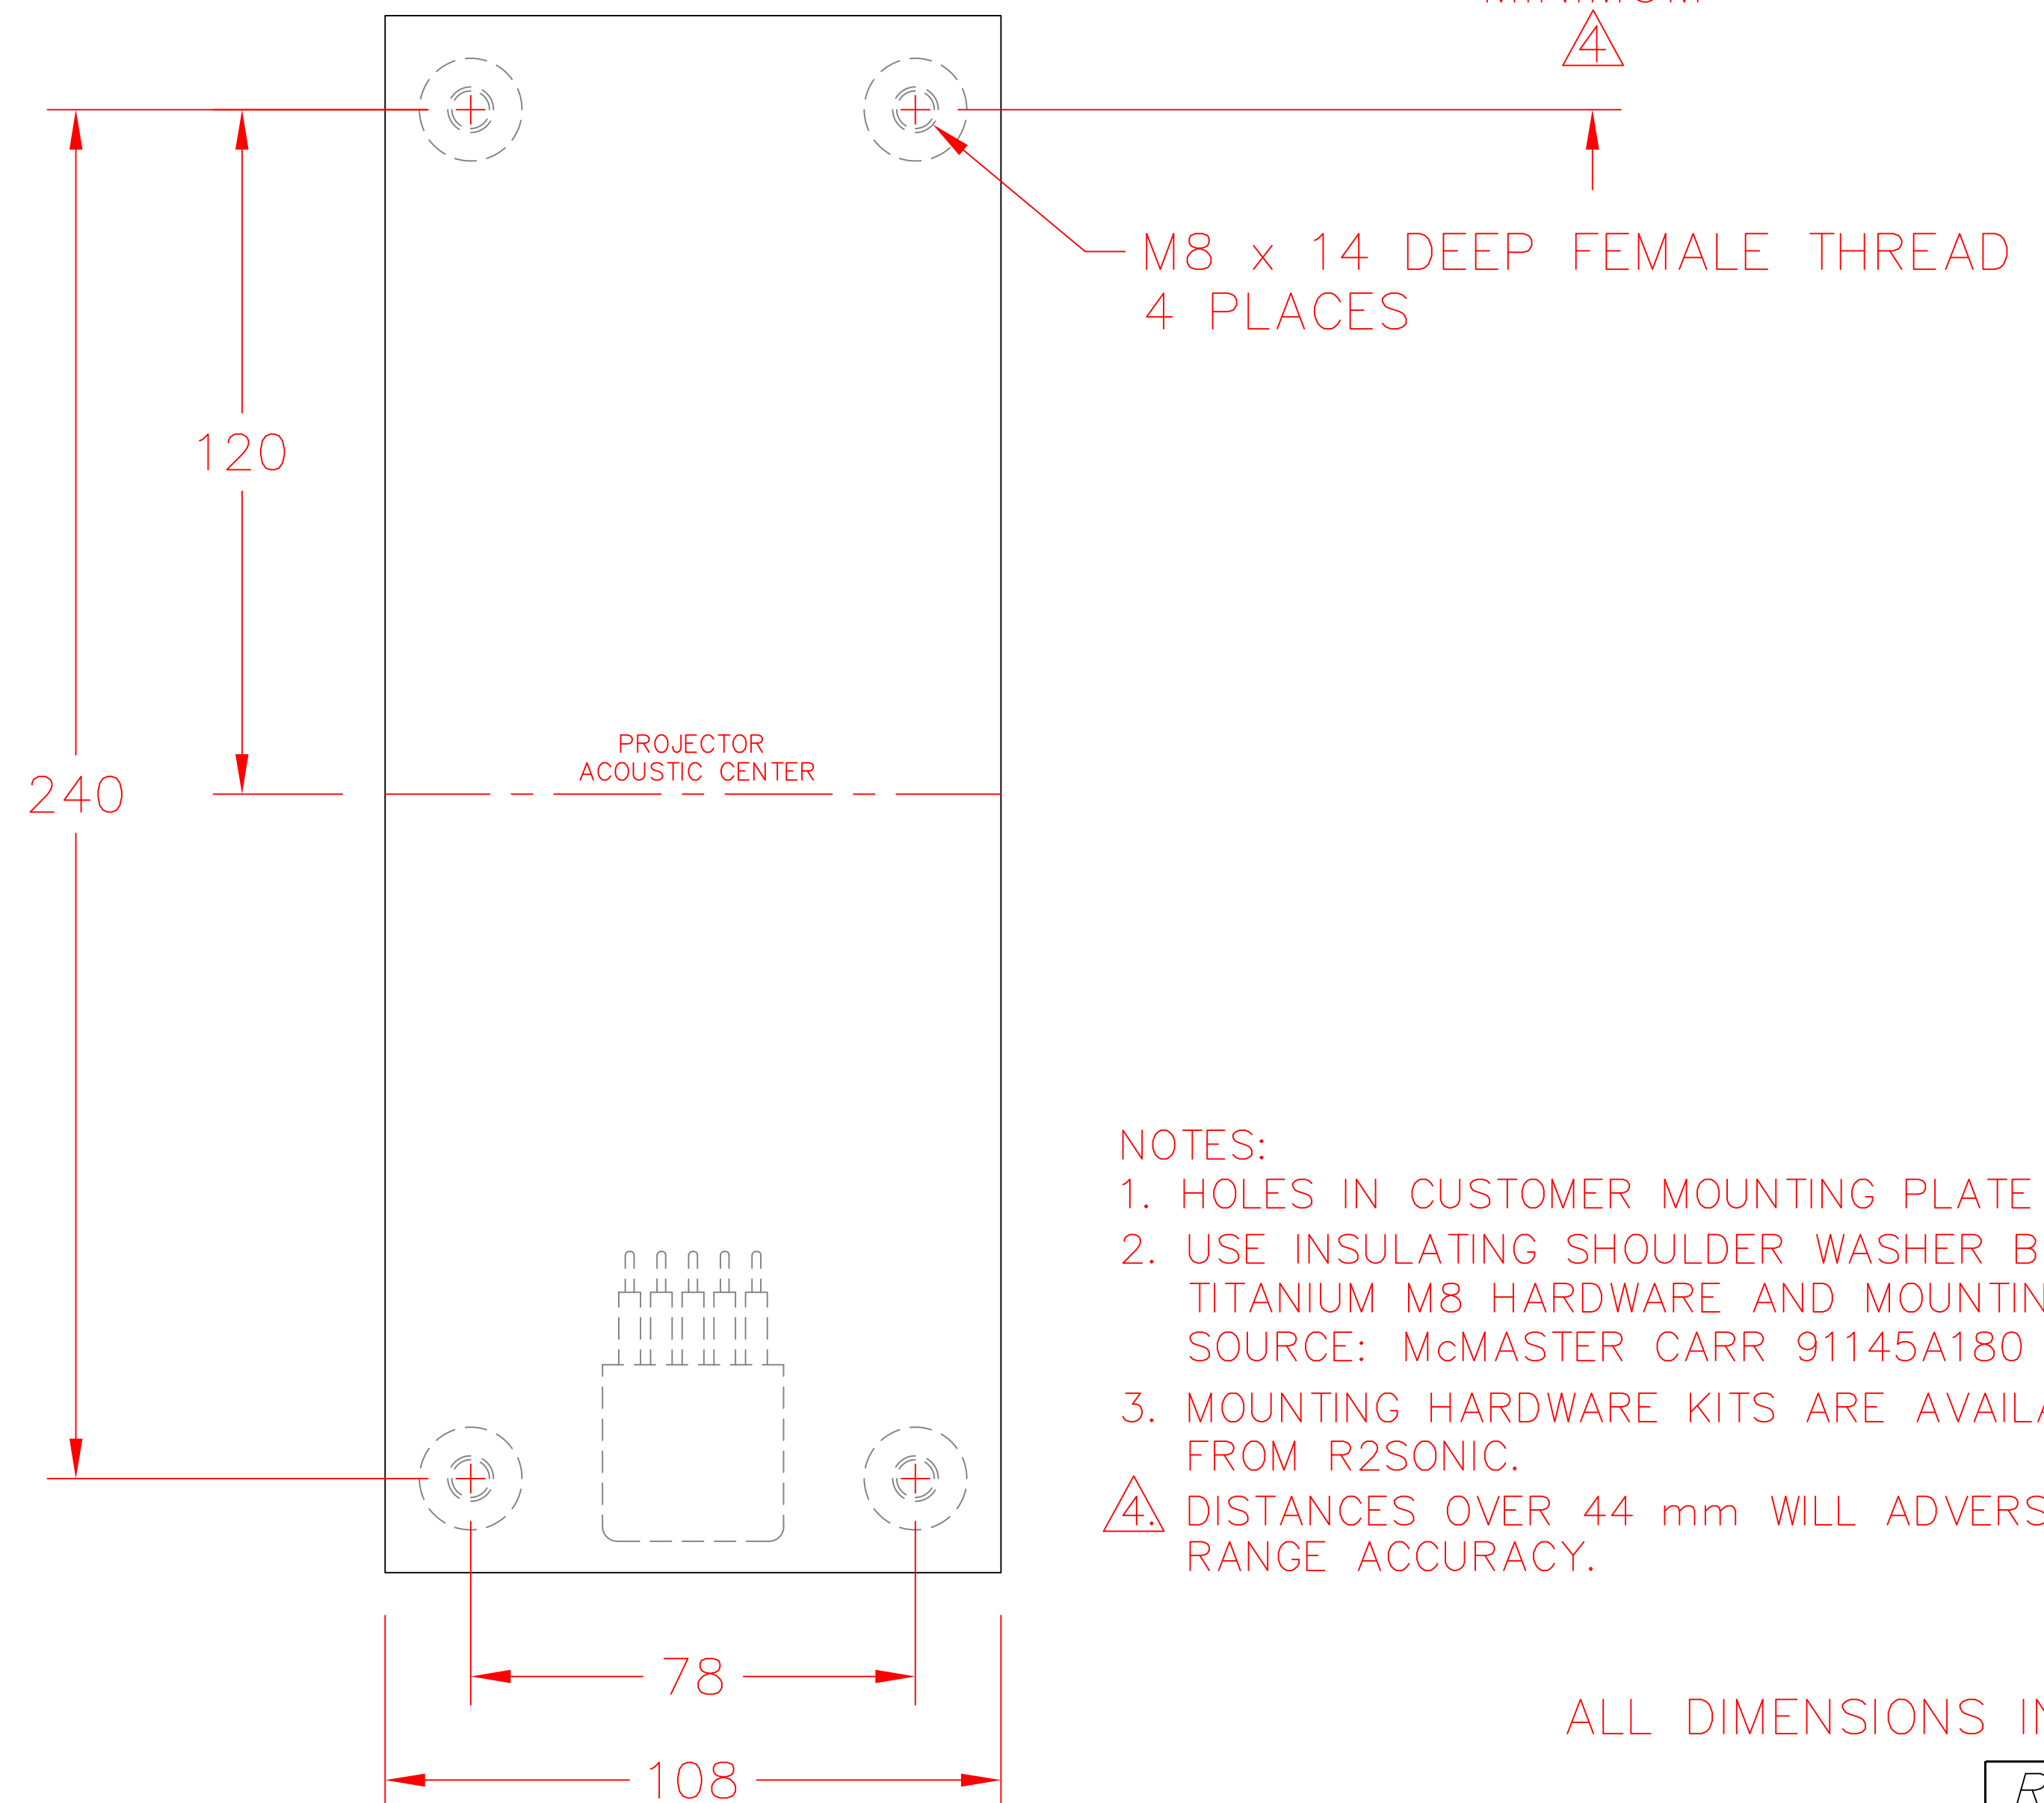

NOTES:

1. HOLES IN CUSTOMER MOUNTING PLATE ARE $\varnothing 9.50$
2. USE INSULATING SHOULDER WASHER BETWEEN SONAR TITANIUM M8 HARDWARE AND MOUNTING PLATE. SOURCE: McMASTER CARR 91145A180
3. MOUNTING HARDWARE KITS ARE AVAILABLE FROM R2SONIC.
4. DISTANCES OVER 44 mm WILL ADVERSELY IMPACT RANGE ACCURACY.

ALL DIMENSIONS IN MILLIMETERS

THIS DRAWING IS COMPANY CONFIDENTIAL.
DO NOT DISTRIBUTE WITHOUT PERMISSION