
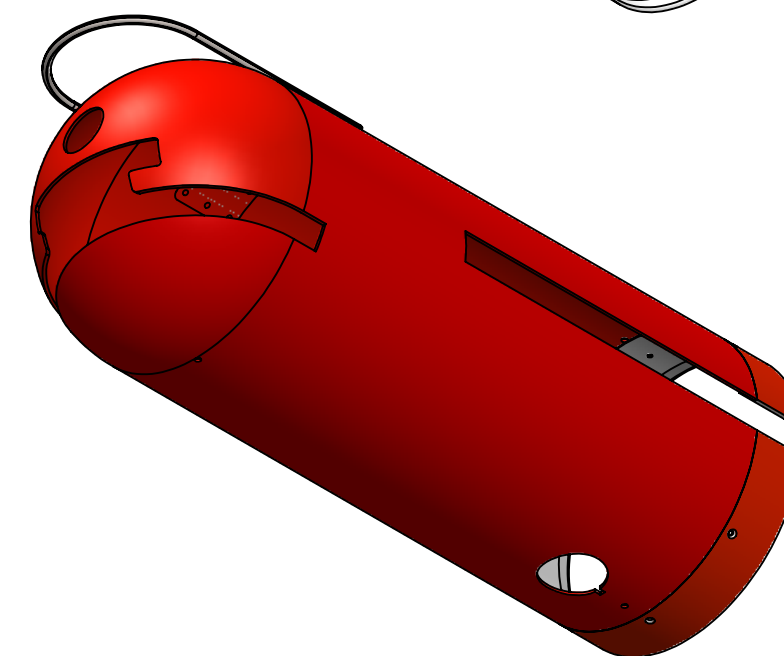
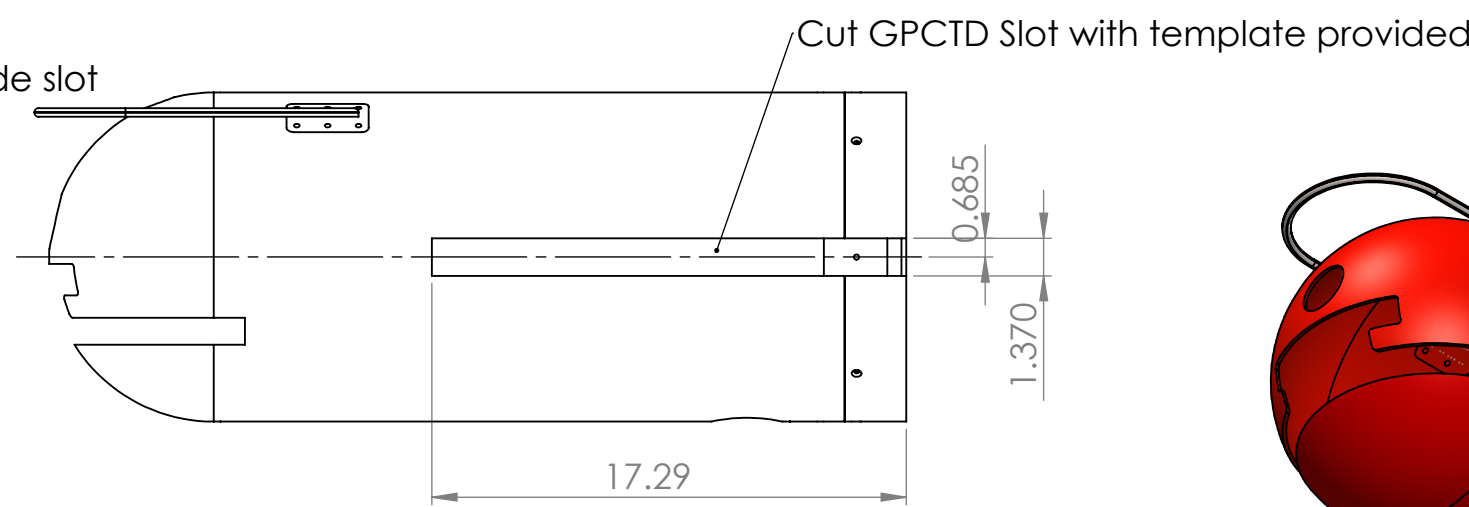


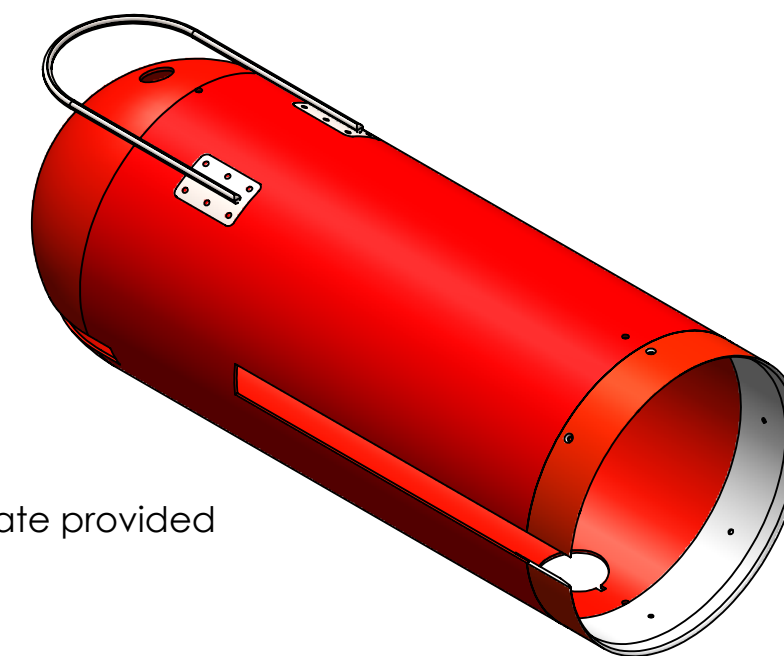

NOTES (CONT. FROM TITLE BLOCK)

BILL OF MATERIALS													
Shop / Q.C.		UNLESS OTHERWISE SPECIFIED TOLERANCES ARE:				APPROVALS		DATE		Monterey Bay Aquarium Research Institute			
Inspector		1 PLACE DIM ±1/16	2 PLACE DIM ±.02	3 PLACE DIM ±.005	ANGLES ±1°	DRAWN B. Hobson	12/04/17		MBARI 7700 Sandholdt RD. Moss Landing, CA 95039 PH: (831) 775-1700				
Shop Foreman		1. DIMENSIONS ARE IN INCHES 2. DIMENSION LIMITS HELD AFTER PLATING. 3. REMOVE BURRS AND SHARP EDGES .015 MAX. 4. MACHINED FILLET RADII .0150-.030. 5. MACHINED DIAMETERS ON A COMMON CENTERLINE CONCENTRIC WITHIN .005 6. PERPENDICULARITY & PARALLELISM OF MACHINED SURFACES .002 PER INCH, MAX .012 INCHES FOR SINGLE SURFACE.				ENGINEER B. Hobson	12/04/17						
Engineer						CHECKED							
						PROJECT NO.							
NEXT ASSY Description	NEXT ASSY Number					PROJECT		LRAUV Polaris Line Capure Nose Modification					
								SIZE B		DWG. NO. A-201951-17		REV. A	
Application						DO NOT SCALE DRAWING				WEIGHT 9.394 lb.		SCALE 1:5 CAD FILE: MECH ENG ON TORNADO SHEET 1 OF 1	