
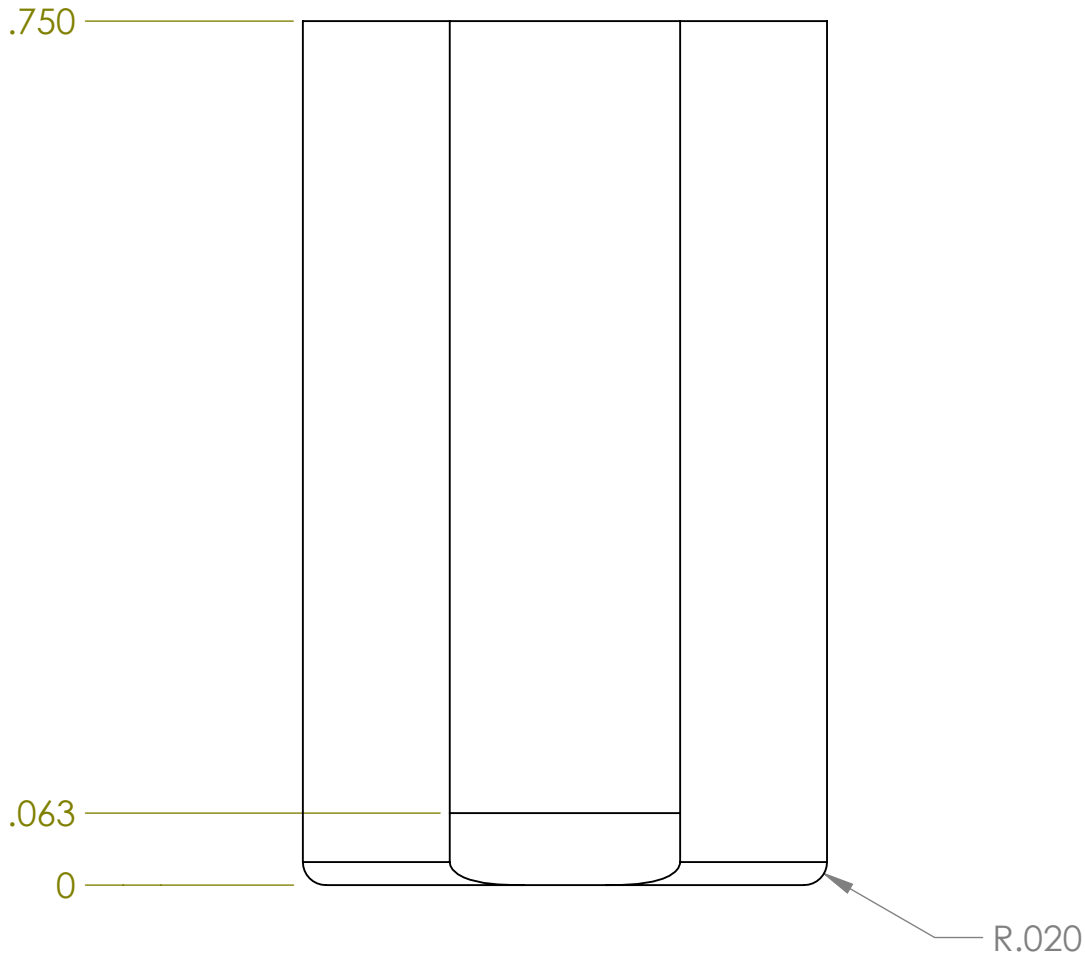


THE INFORMATION CONTAINED IN THIS DRAWING IS THE SOLE PROPERTY OF MBARI. ANY REPRODUCTION IN PART OR WHOLE WITHOUT THE WRITTEN PERMISSION OF MBARI IS PROHIBITED.

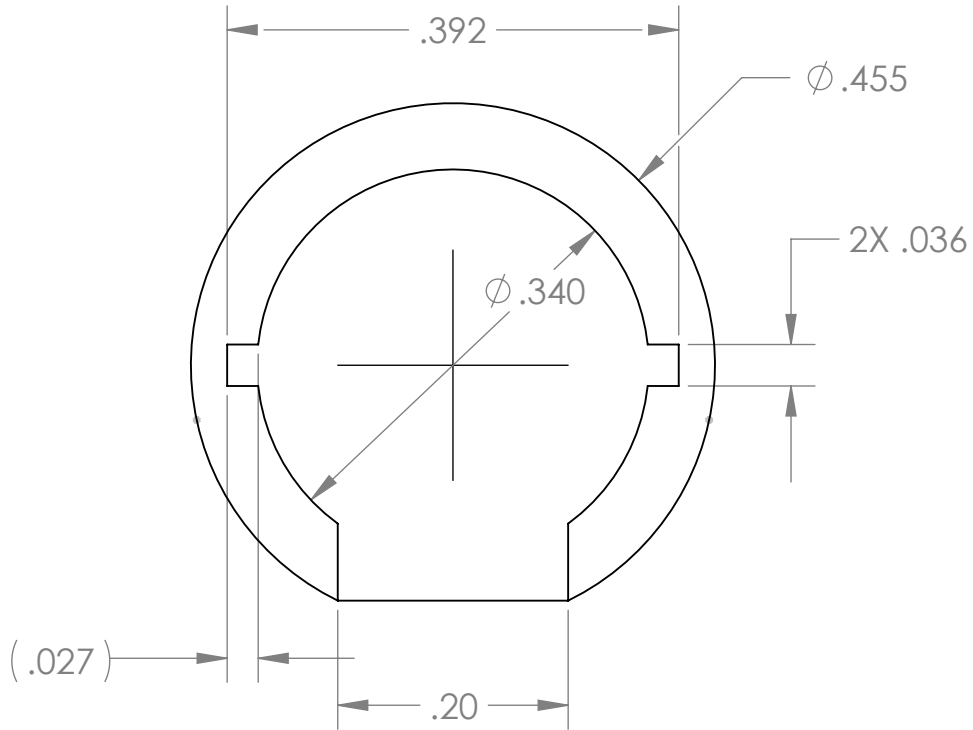

R.P. - FormLabs - "Tough" Mat'l 50 μ m

7. PROJECT LIBRARY:\900739.LRAUV\Project.Drawings\Project.ME.Dwgs\
LRAUV\Sensors\PAR\PAR-MOD_V3

NOTES: Cont. from Title Block.

1	1	P-202059-19	PAR Sensor-Board Holder	MBARI	FormLabs - "Tough" Mat'l
ITEM NO.	QTY.	Part_Number	DESCRIPTION	Vendor	MATERIAL
Shop / Q.C.	UNLESS OTHERWISE SPECIFIED TOLERANCES ARE:		CONCEPT DESIGN DATE Klimov 12/17/2018	Monterey Bay Aquarium Research Institute MBARI 7700 Sandholdt RD. Moss Landing, CA 95039 PH: (831) 775-1700	
Inspector	1 PLACE DIM $\pm 1/16$	2 PLACE DIM $\pm .02$	INITIAL RELEASE DATE xx xx/xx/xxxx		
Shop Foreman	3 PLACE DIM $\pm .005$	ANGLES $\pm 1^\circ$	LAST REVISION DATE xx xx/xx/xxxx	DRAWING NAME AND FILE NAME PAR Sensor-Board Holder	
Engineer	1. DIMENSIONS ARE IN INCHES 2. DIMENSION LIMITS HELD AFTER PLATING. 3. REMOVE BURRS AND SHARP EDGES .015 MAX. 4. MACHINED FILLET RADII .0150-.030. 5. MACHINED DIAMETERS ON A COMMON CENTERLINE CONCENTRIC WITHIN .005		CHECKED DATE xx xx/xx/xxxx		
NEXT ASSY Description	6. PERPENDICULARITY & PARALLELISM OF MACHINED SURFACES .002 PER INCH. MAX .012 INCHES FOR SINGLE SURFACE.		PROJECT NO. xx	SIZE B	DWG. NO. P-202059-19
Application	DO NOT SCALE DRAWING		PROJECT NAME LRAUV	SCALE 6:1	REV. SHEET 1 OF 1