
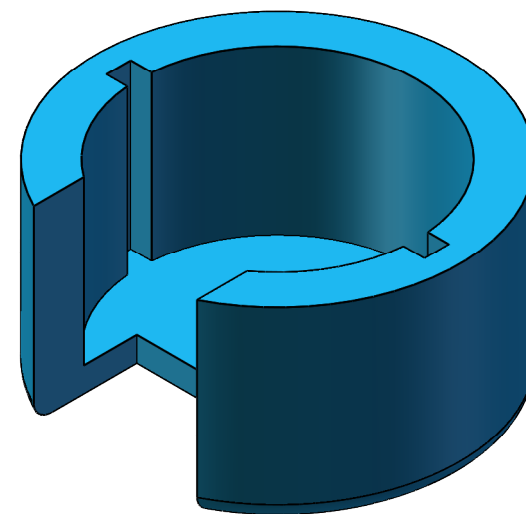
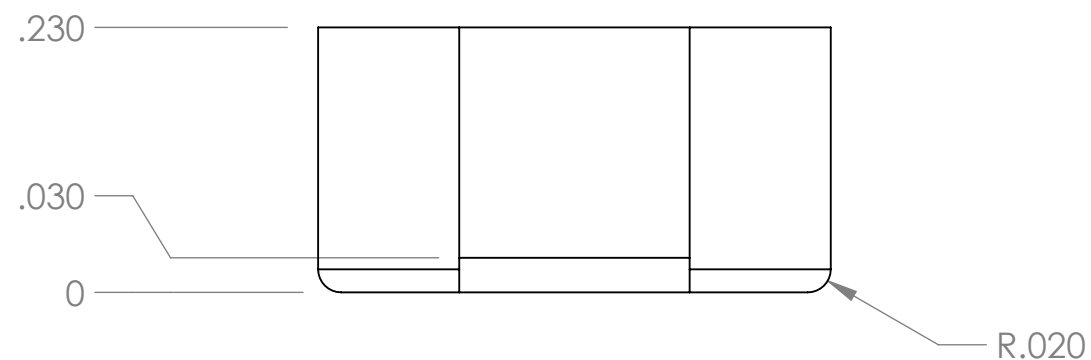


THE INFORMATION CONTAINED IN THIS DRAWING IS THE SOLE PROPERTY OF MBARI ANY REPRODUCTION IN PART OR WHOLE WITHOUT THE WRITTEN PERMISSION OF MBARI IS PROHIBITED.

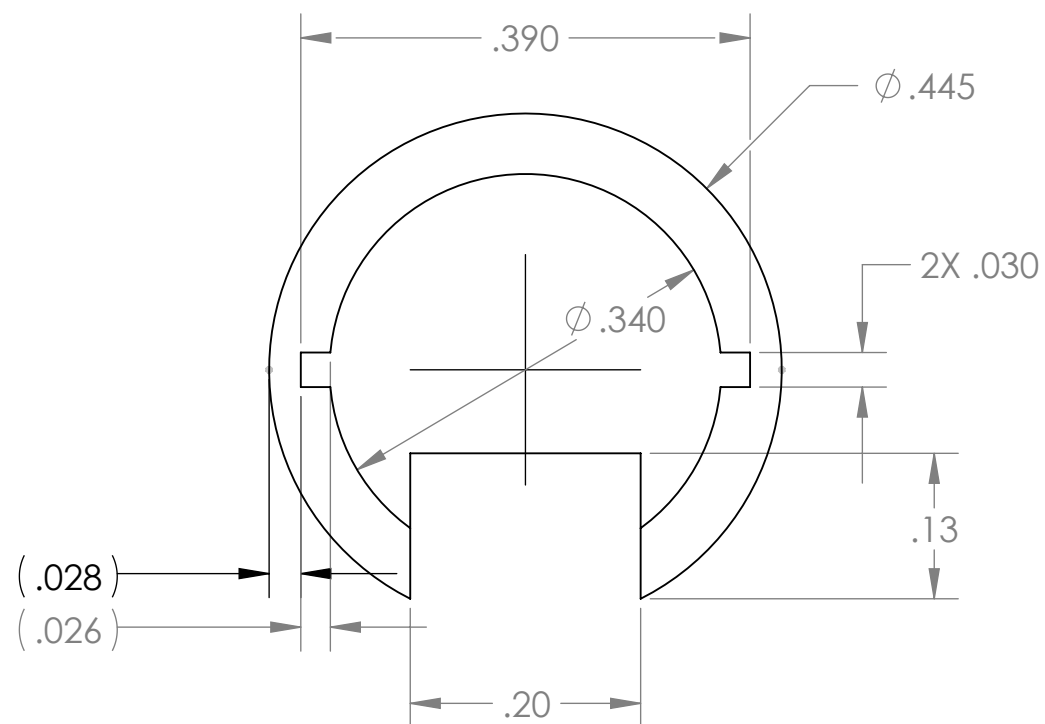

R.P. - FormLabs - "Tough" Mat'l 50 μ m

1	1	P-2020xx-18	PAR Sensor-Board-Centroid			MBARI	FormLabs - "Tough" Mat'l	
ITEM NO.	QTY.	Part_Number	DESCRIPTION			Vendor	MATERIAL	
Shop / Q.C.		UNLESS OTHERWISE SPECIFIED TOLERANCES ARE:			CONCEPT DESIGN DATE Klimov 12/17/2018	Monterey Bay Aquarium Research Institute MBARI 7700 Sandholdt RD. 7300 Landing, CA 95039 PH: (831) 775-1700 		
Inspector	1 PLACE DIM ±1/16	2 PLACE DIM ±.02	3 PLACE DIM ±.005	ANGLES ±1°	INITIAL RELEASE DATE xx/xx/xxxx			
Shop Foreman	1. DIMENSIONS ARE IN INCHES 2. DIMENSION LIMITS HELD AFTER PLATING. 3. REMOVE BURRS AND SHARP EDGES .015 MAX. 4. MACHINED RILET RADII .0150-.030.			LAST REVISION DATE xx/xx/xxxx				
Engineer	5. MACHINED DIAMETERS ON A COMMON CENTERLINE CONCENTRIC WITHIN .005			CHECKED DATE xx/xx/xxxx				
NEXT ASSY Description	6. PERPENDICULARITY & PARALLELISM OF MACHINED SURFACES .002 PER INCH. MAX. .012 INCHES FOR SINGLE SURFACE.			PROJECT NO. xx	DRAWING NAME and FILE NAME PAR Sensor-Board-Centroid			
Application	DO NOT SCALE DRAWING			PROJECT NAME LRAUV	SIZE DWG. NO. B P-202056-18		REV.	
					SCALE 6:1	SHEET 1 OF 1		