


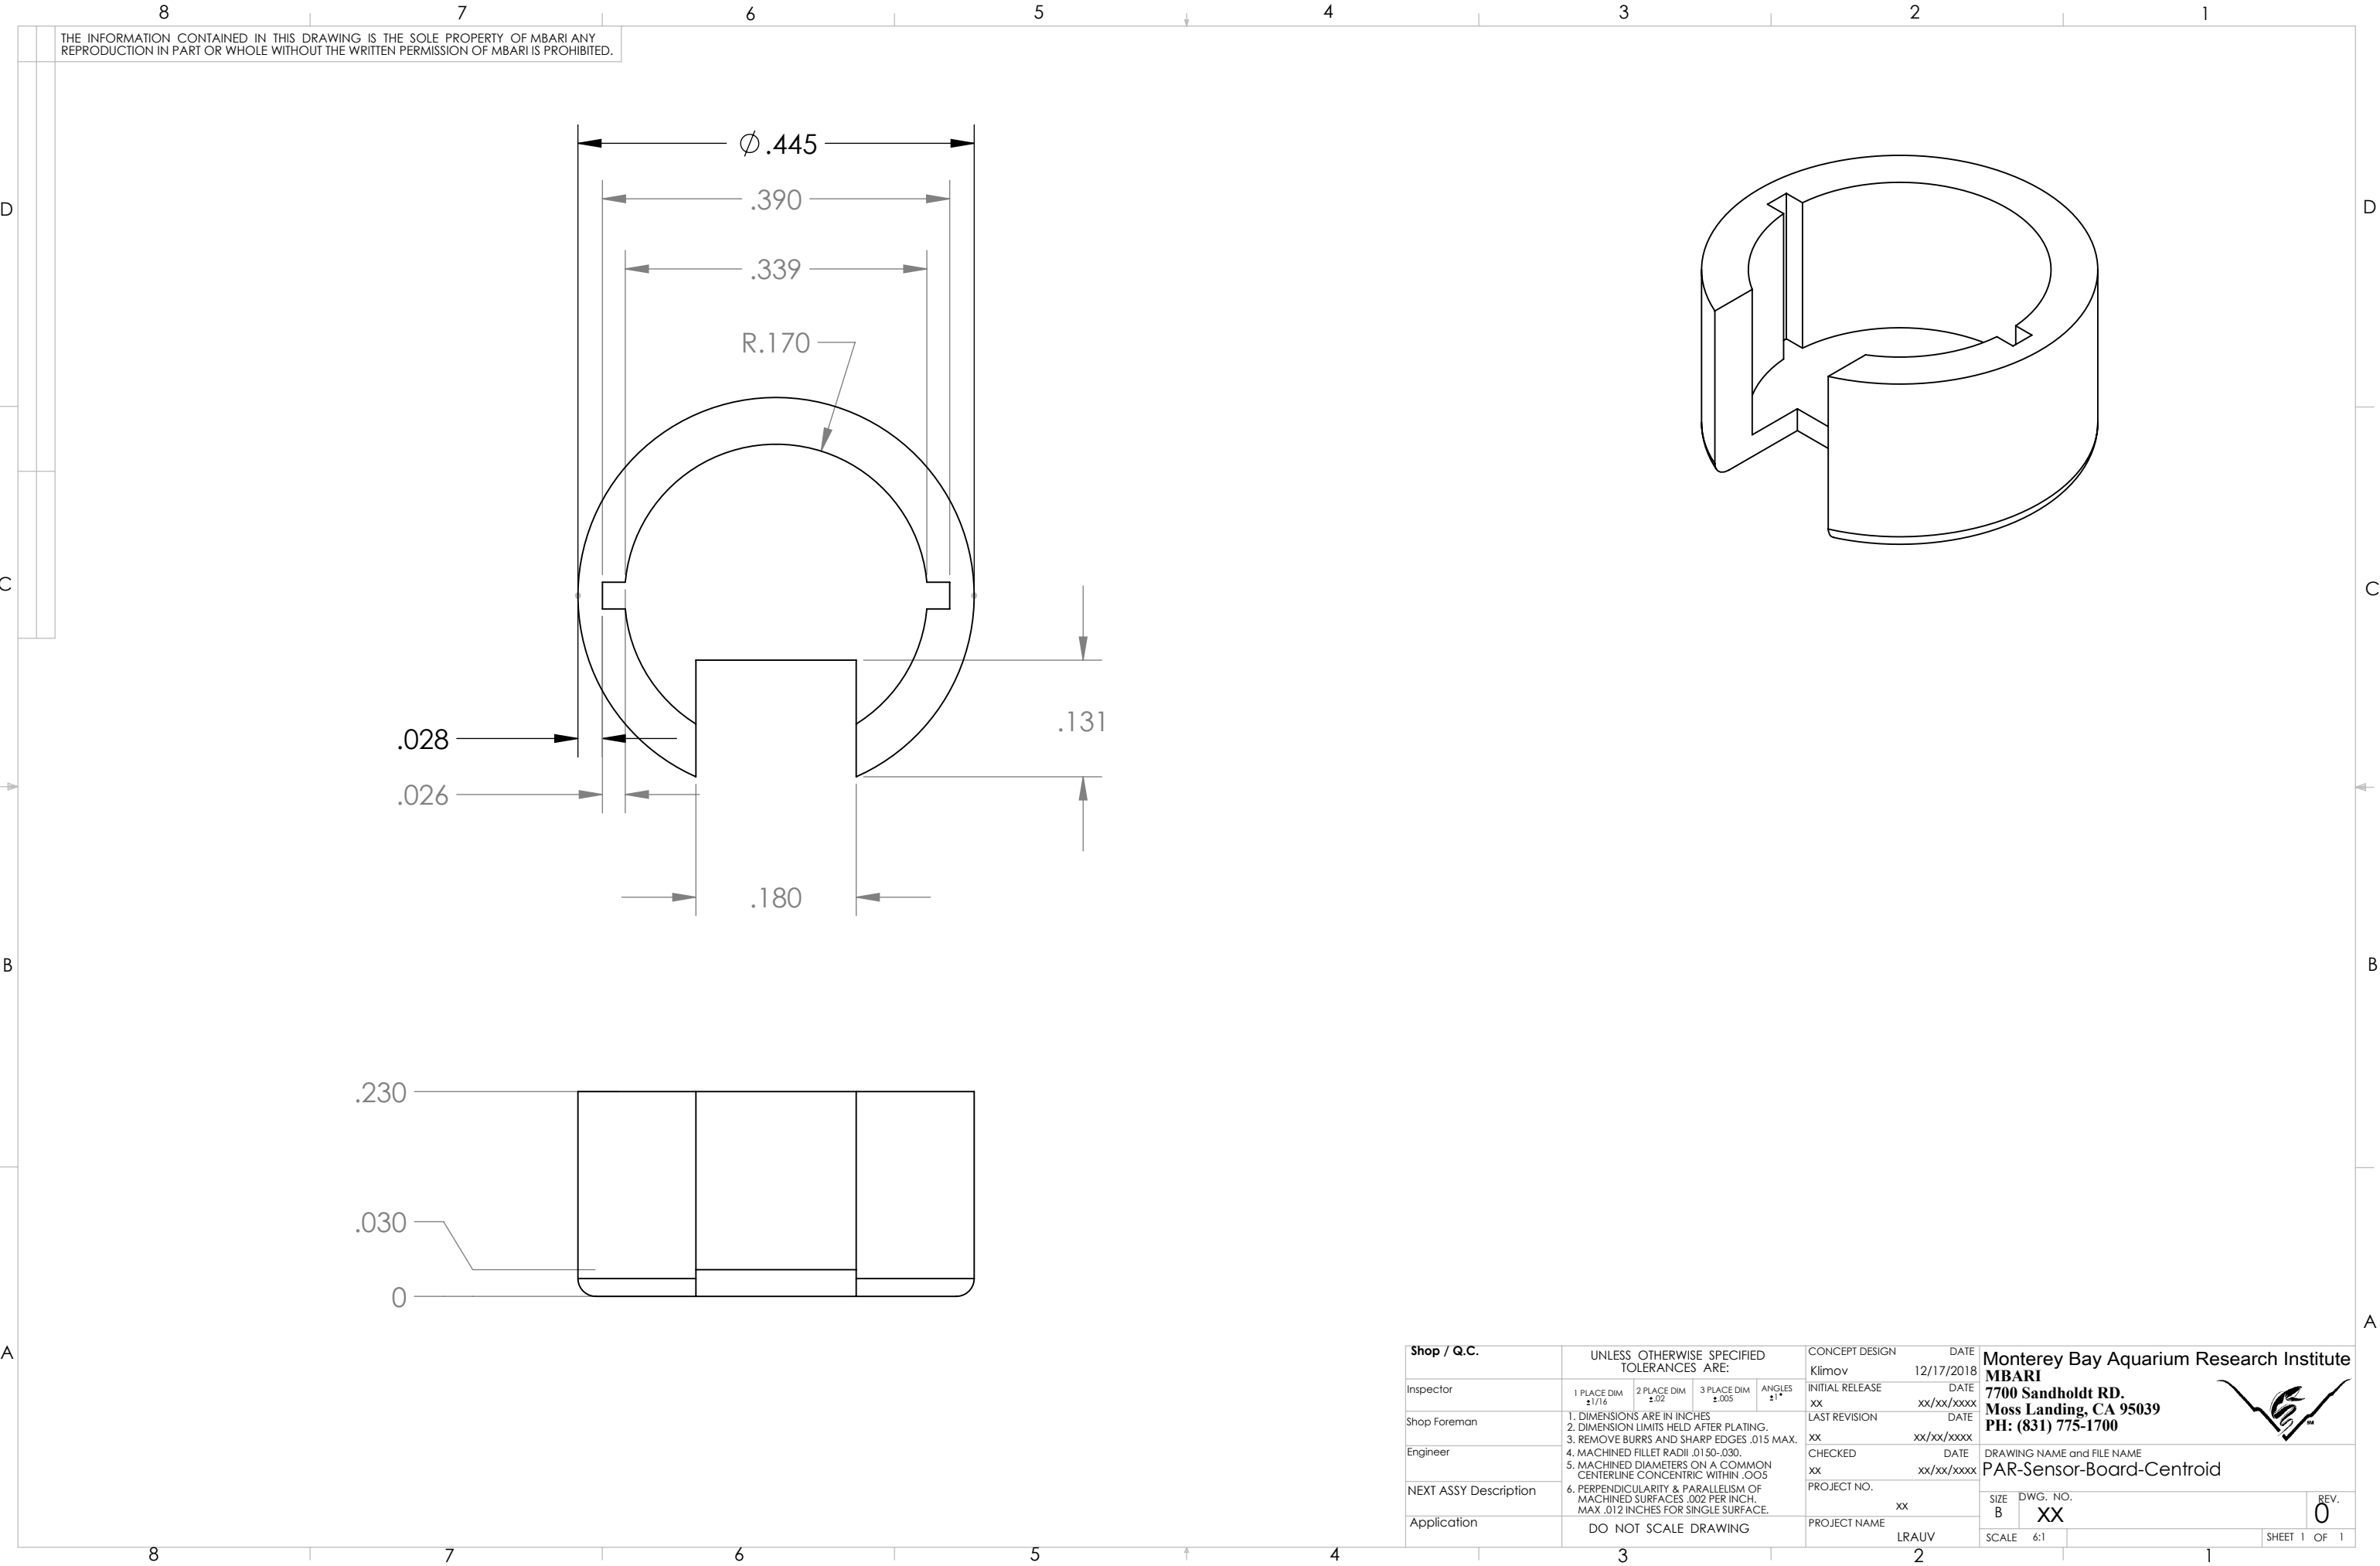

Shop / Q.C.		UNLESS OTHERWISE SPECIFIED TOLERANCES ARE:				CONCEPT DESIGN		DATE		Monterey Bay Aquarium Research Institute MBARI 7700 Sandholdt RD. Moss Landing, CA 95039 PH: (831) 775-1700					
Inspector		1 PLACE DIM ±1/16	2 PLACE DIM ±.02	3 PLACE DIM ±.005	ANGLES ±1°	Klimov		12/17/2018							
Shop Foreman		1. DIMENSIONS ARE IN INCHES 2. DIMENSION LIMITS HELD AFTER PLATING. 3. REMOVE BURRS AND SHARP EDGES .015 MAX. 4. MACHINED FILLET RADII .0150-.030. 5. MACHINED DIAMETERS ON A COMMON CENTERLINE CONCENTRIC WITHIN .005 6. PERPENDICULARITY & PARALLELISM OF MACHINED SURFACES .002 PER INCH, MAX .012 INCHES FOR SINGLE SURFACE.				INITIAL RELEASE		DATE		DRAWING NAME and FILE NAME PAR-Sensor-Board-Centroid					
Engineer						xx		xx/xx/xxxx							
NEXT ASSY Description						LAST REVISION		DATE							
Application						xx		xx/xx/xxxx		CHECKED		DATE			
						xx		xx/xx/xxxx		PROJECT NO.					
						xx		xx/xx/xxxx		SIZE		DWG. NO.		REV.	
						B		XX						0	
		SCALE		6:1						SHEET 1 OF 1					