


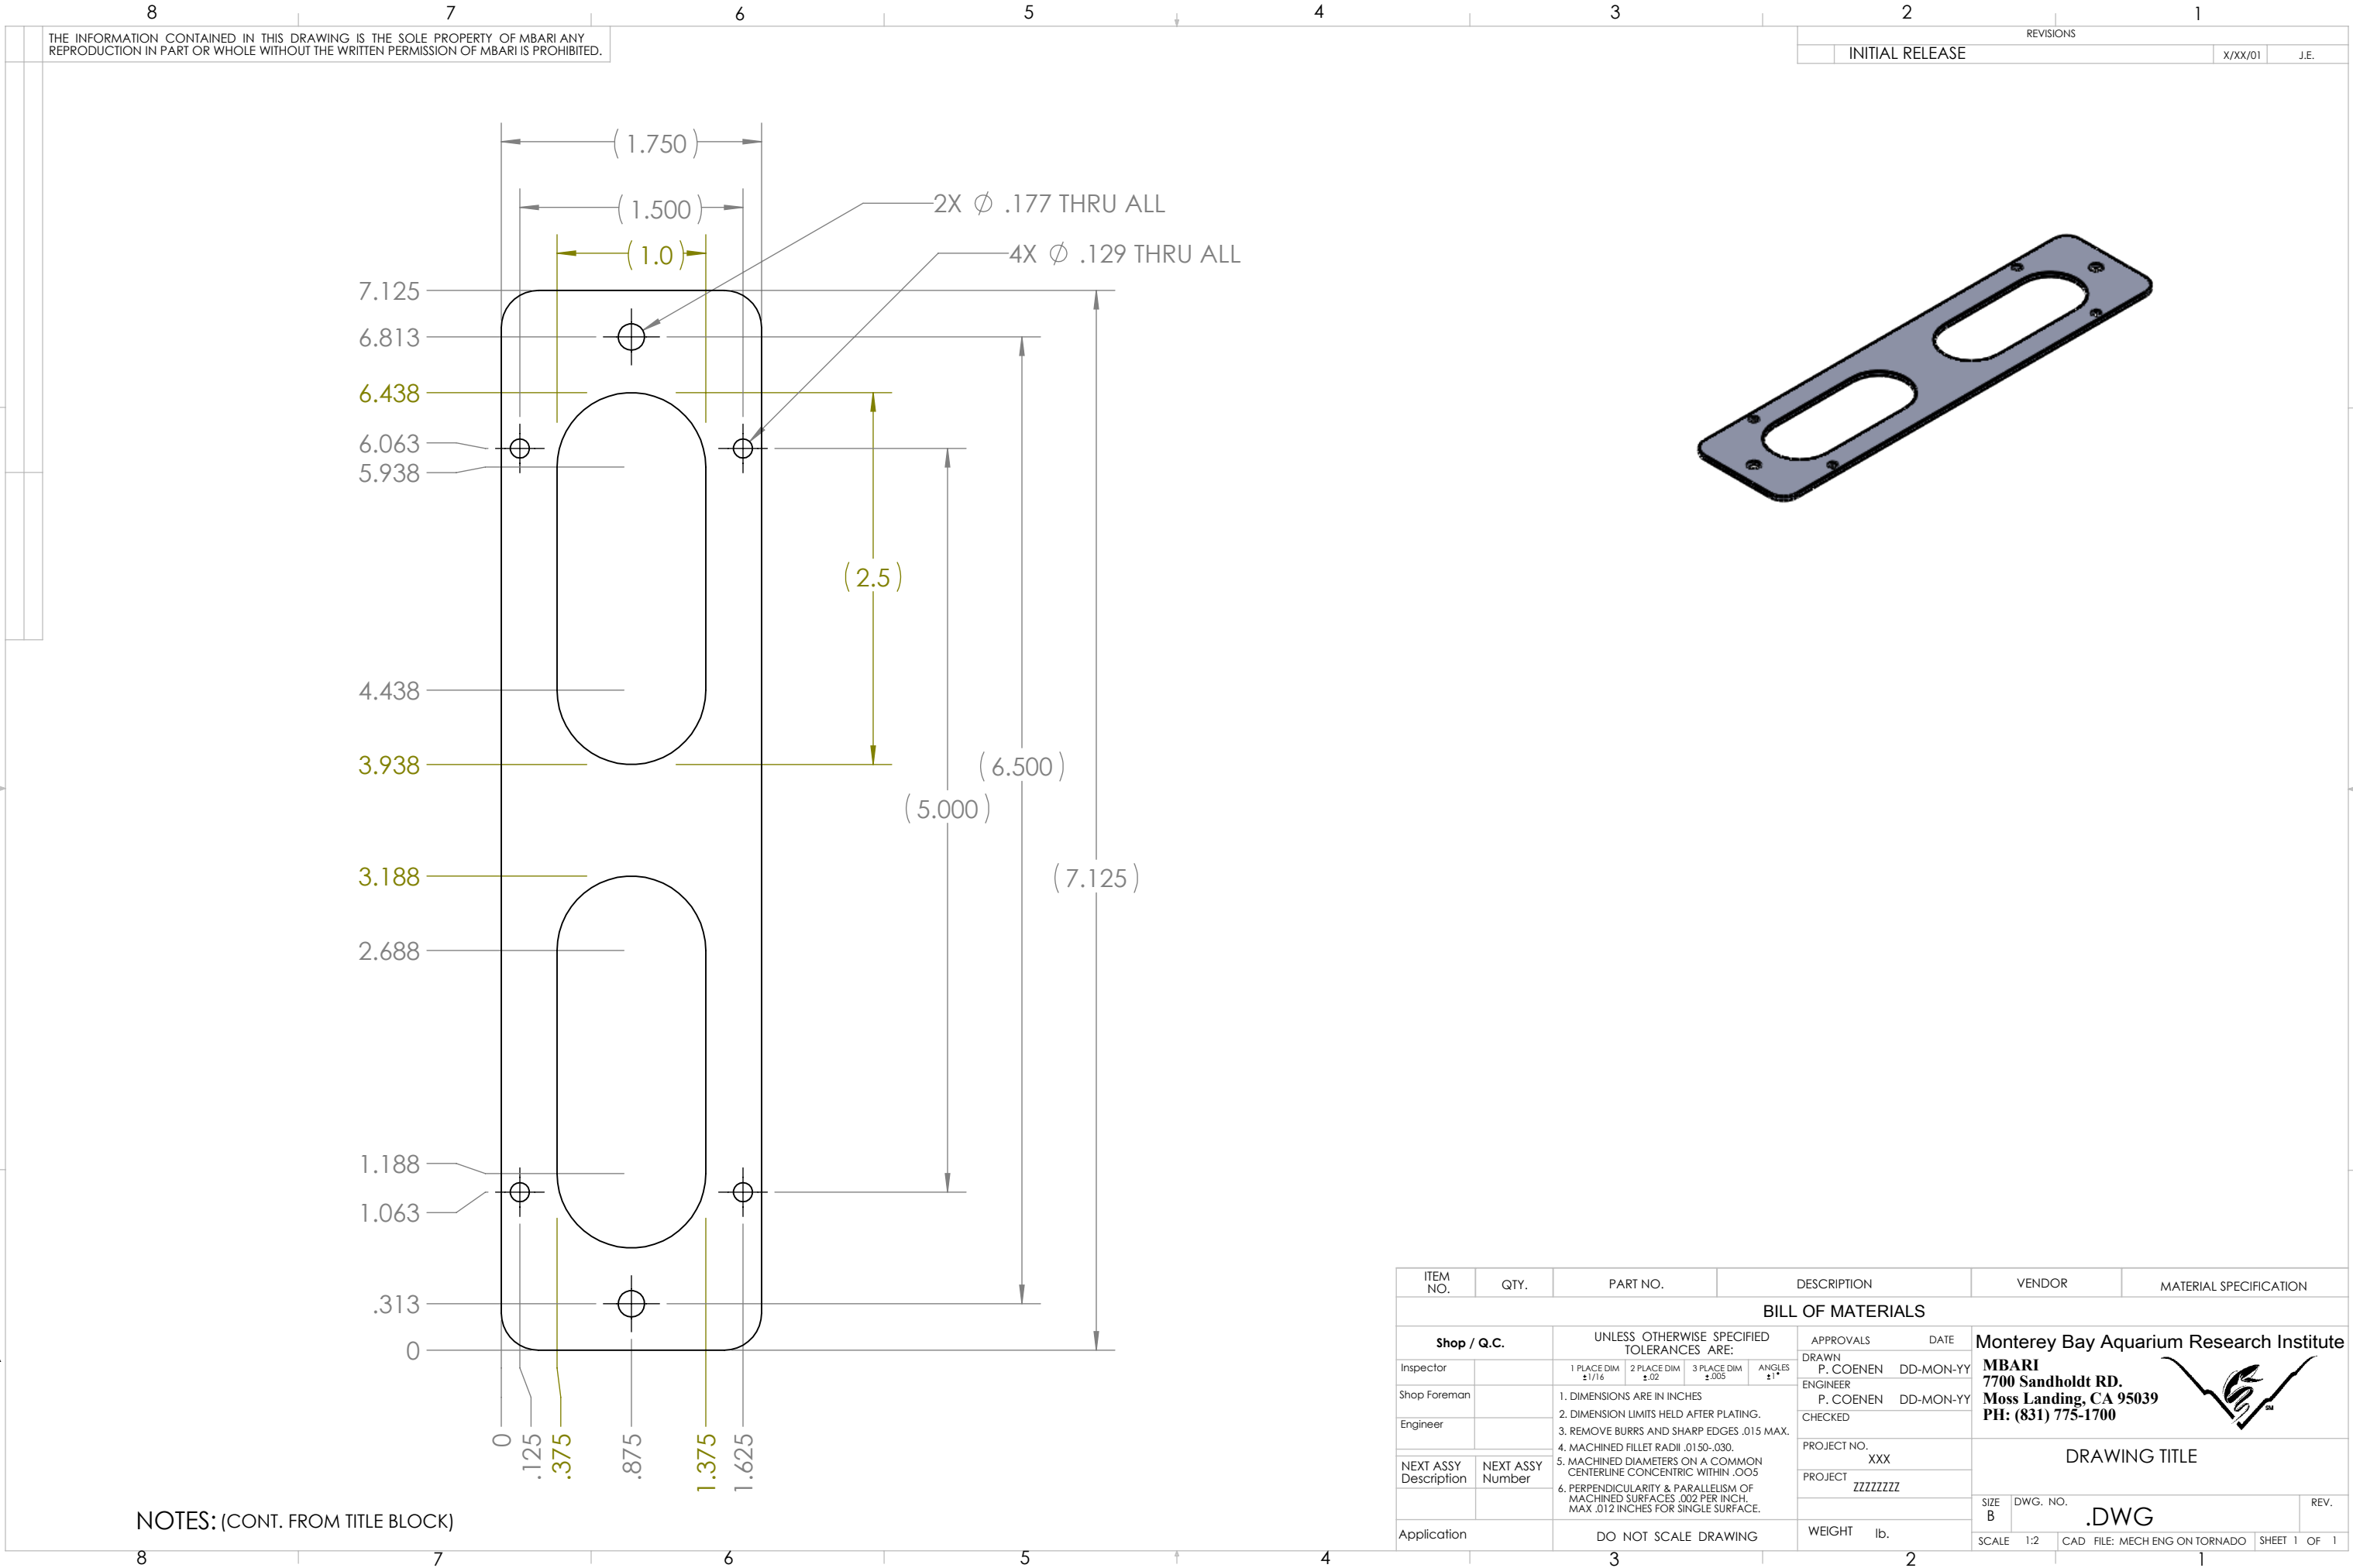

THE INFORMATION CONTAINED IN THIS DRAWING IS THE SOLE PROPERTY OF MBARI ANY REPRODUCTION IN PART OR WHOLE WITHOUT THE WRITTEN PERMISSION OF MBARI IS PROHIBITED.

REVISIONS		
INITIAL RELEASE	X/XX/01	J.E.

ITEM NO.		QTY.	PART NO.		DESCRIPTION		VENDOR	MATERIAL SPECIFICATION	
BILL OF MATERIALS									
Shop / Q.C.		UNLESS OTHERWISE SPECIFIED TOLERANCES ARE:				APPROVALS		DATE	Monterey Bay Aquarium Research Institute MBARI 7700 Sandholdt RD. Moss Landing, CA 95039 PH: (831) 775-1700 
Inspector		1 PLACE DIM ±1/16	2 PLACE DIM ±.02	3 PLACE DIM ±.005	ANGLES ±1°	DRAWN P. COENEN	DD-MON-YY		
Shop Foreman		1. DIMENSIONS ARE IN INCHES				ENGINEER P. COENEN	DD-MON-YY		
Engineer		2. DIMENSION LIMITS HELD AFTER PLATING.				CHECKED			
NEXT ASSY Description		NEXT ASSY Number		3. REMOVE BURRS AND SHARP EDGES .015 MAX.					
				4. MACHINED FILLET RADII .0150-.030.					
				5. MACHINED DIAMETERS ON A COMMON CENTERLINE CONCENTRIC WITHIN .005					
				6. PERPENDICULARITY & PARALLELISM OF MACHINED SURFACES .002 PER INCH. MAX .012 INCHES FOR SINGLE SURFACE.					
				DRAWING TITLE					
Application		DO NOT SCALE DRAWING				WEIGHT		lb.	SIZE B DWG. NO. .DWG SCALE 1:2 CAD FILE: MECH ENG ON TORNADO REV. SHEET 1 OF 1

Monterey Bay Aquarium Research Institute
MBARI
7700 Sandholdt RD.
Moss Landing, CA 95039
PH: (831) 775-1700



DRAWING TITLE