


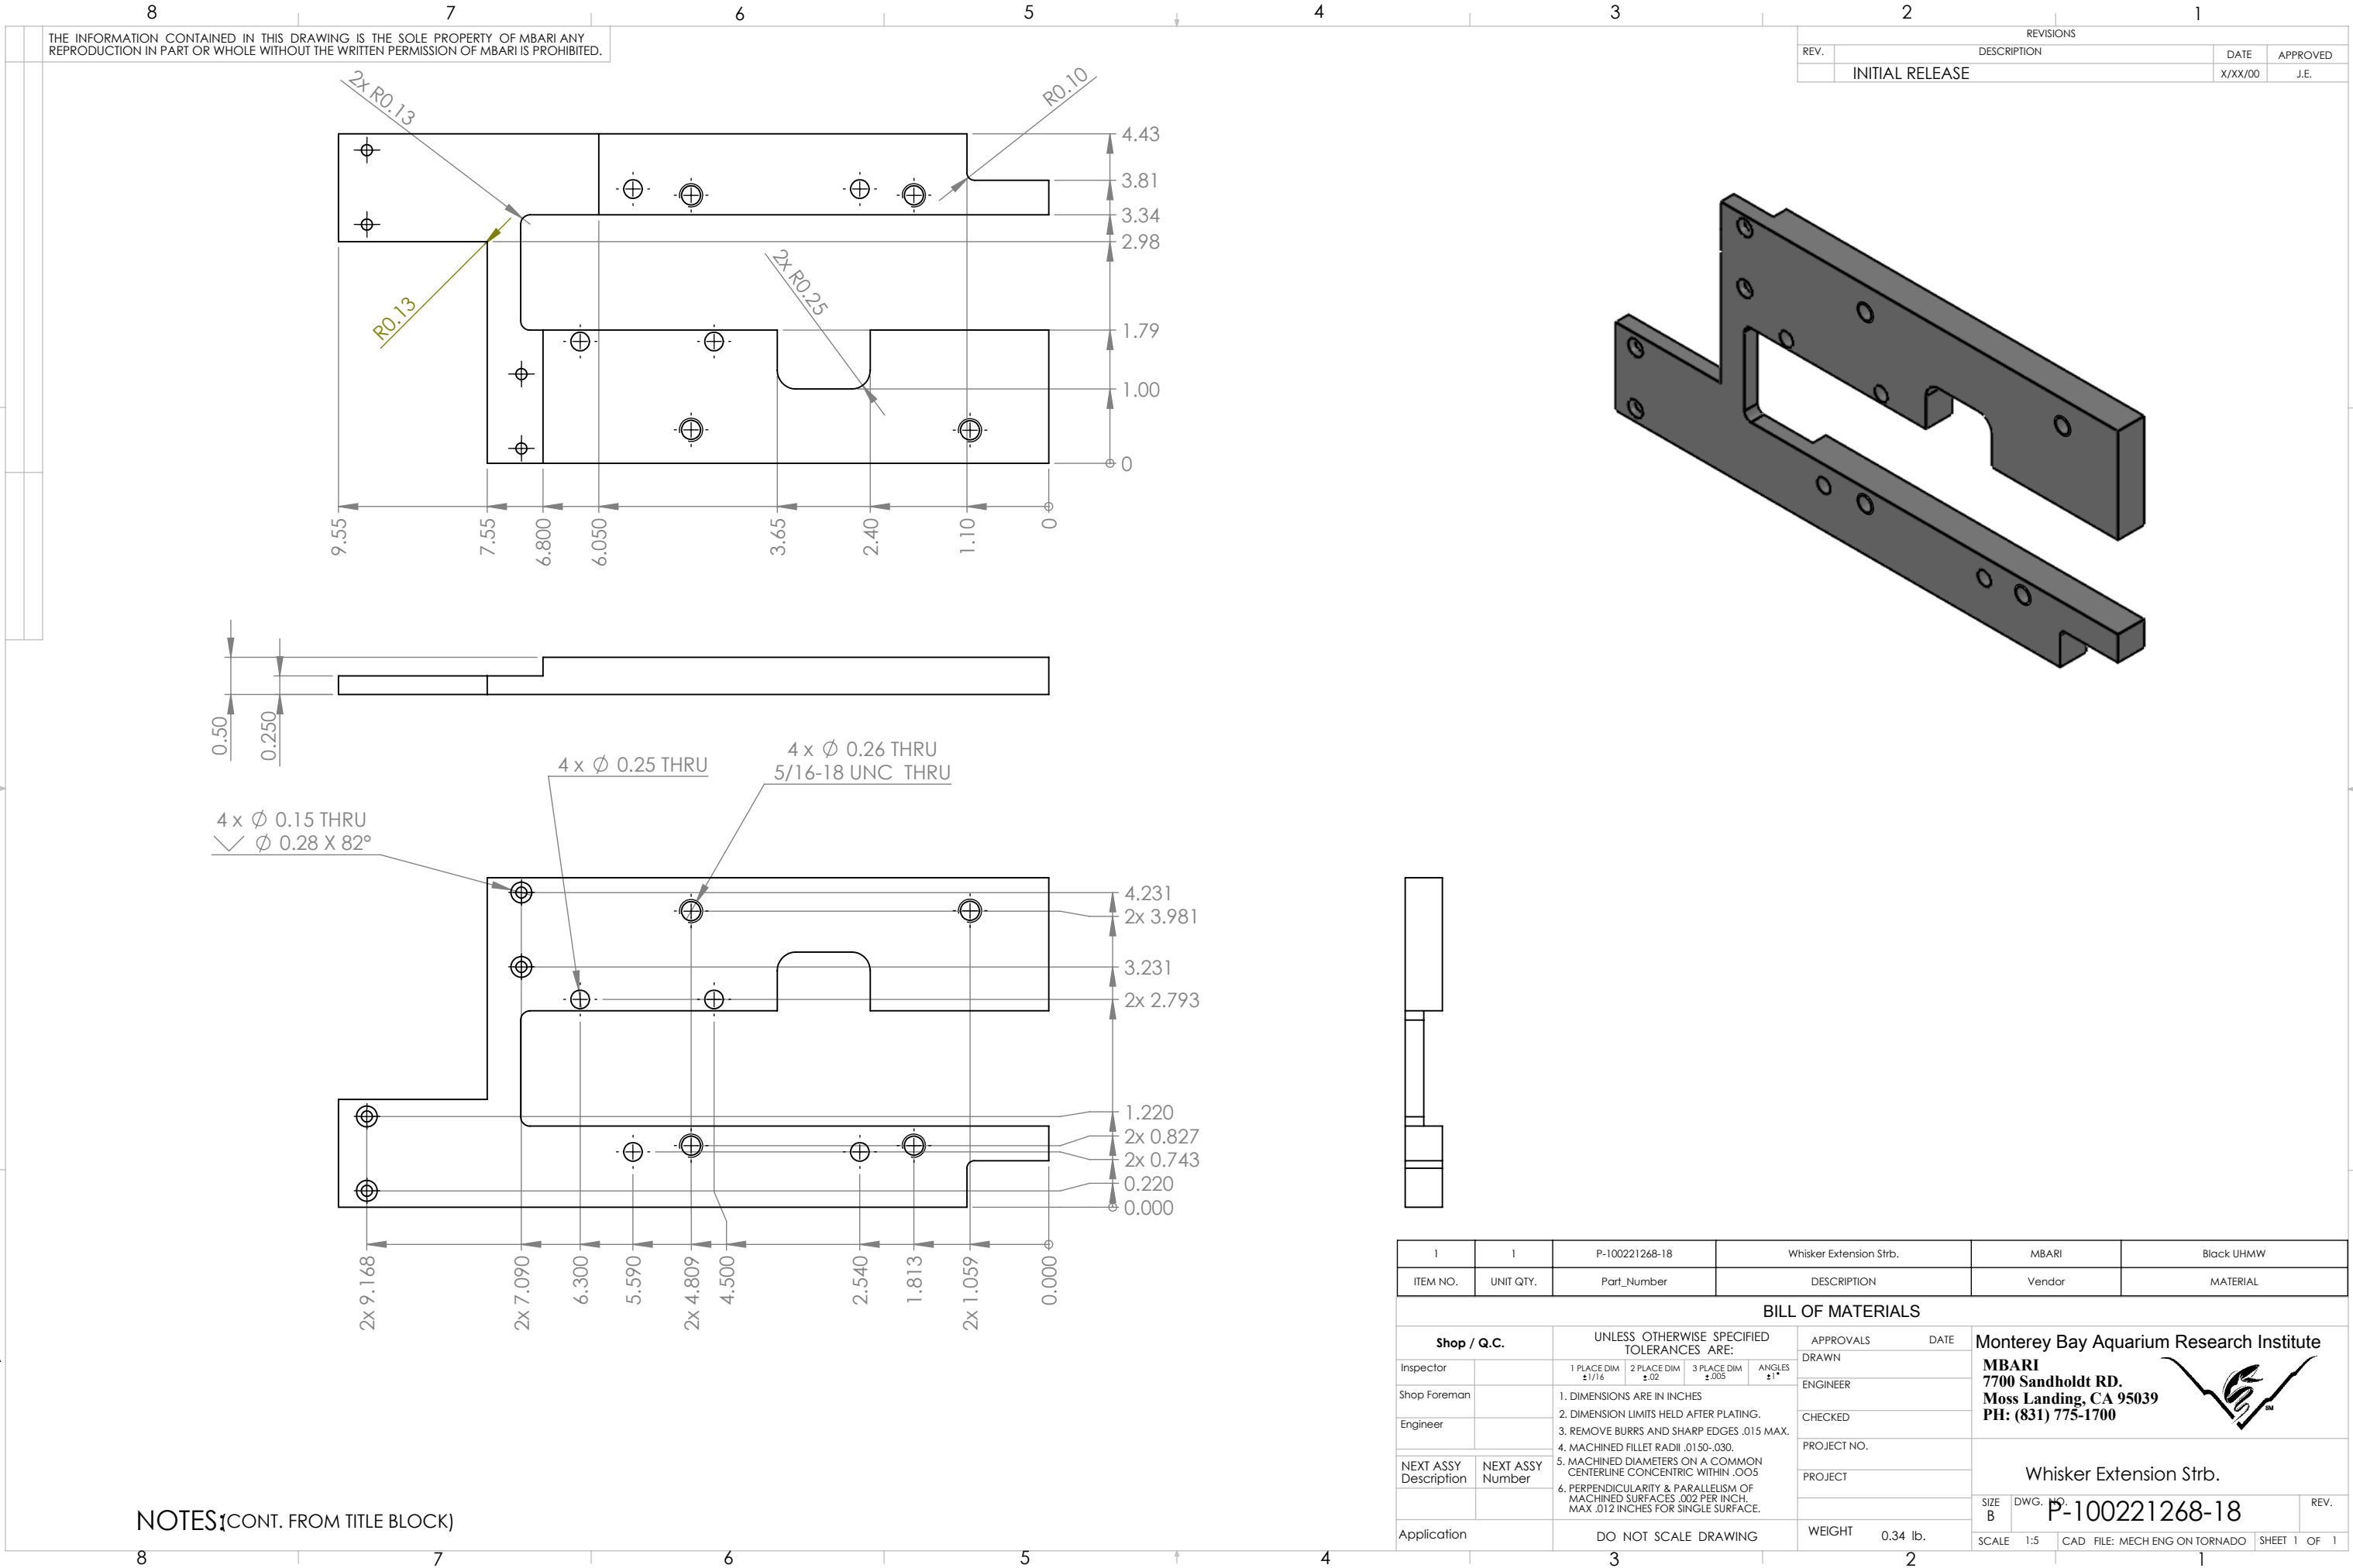

NOTES (CONT. FROM TITLE BLOCK)