


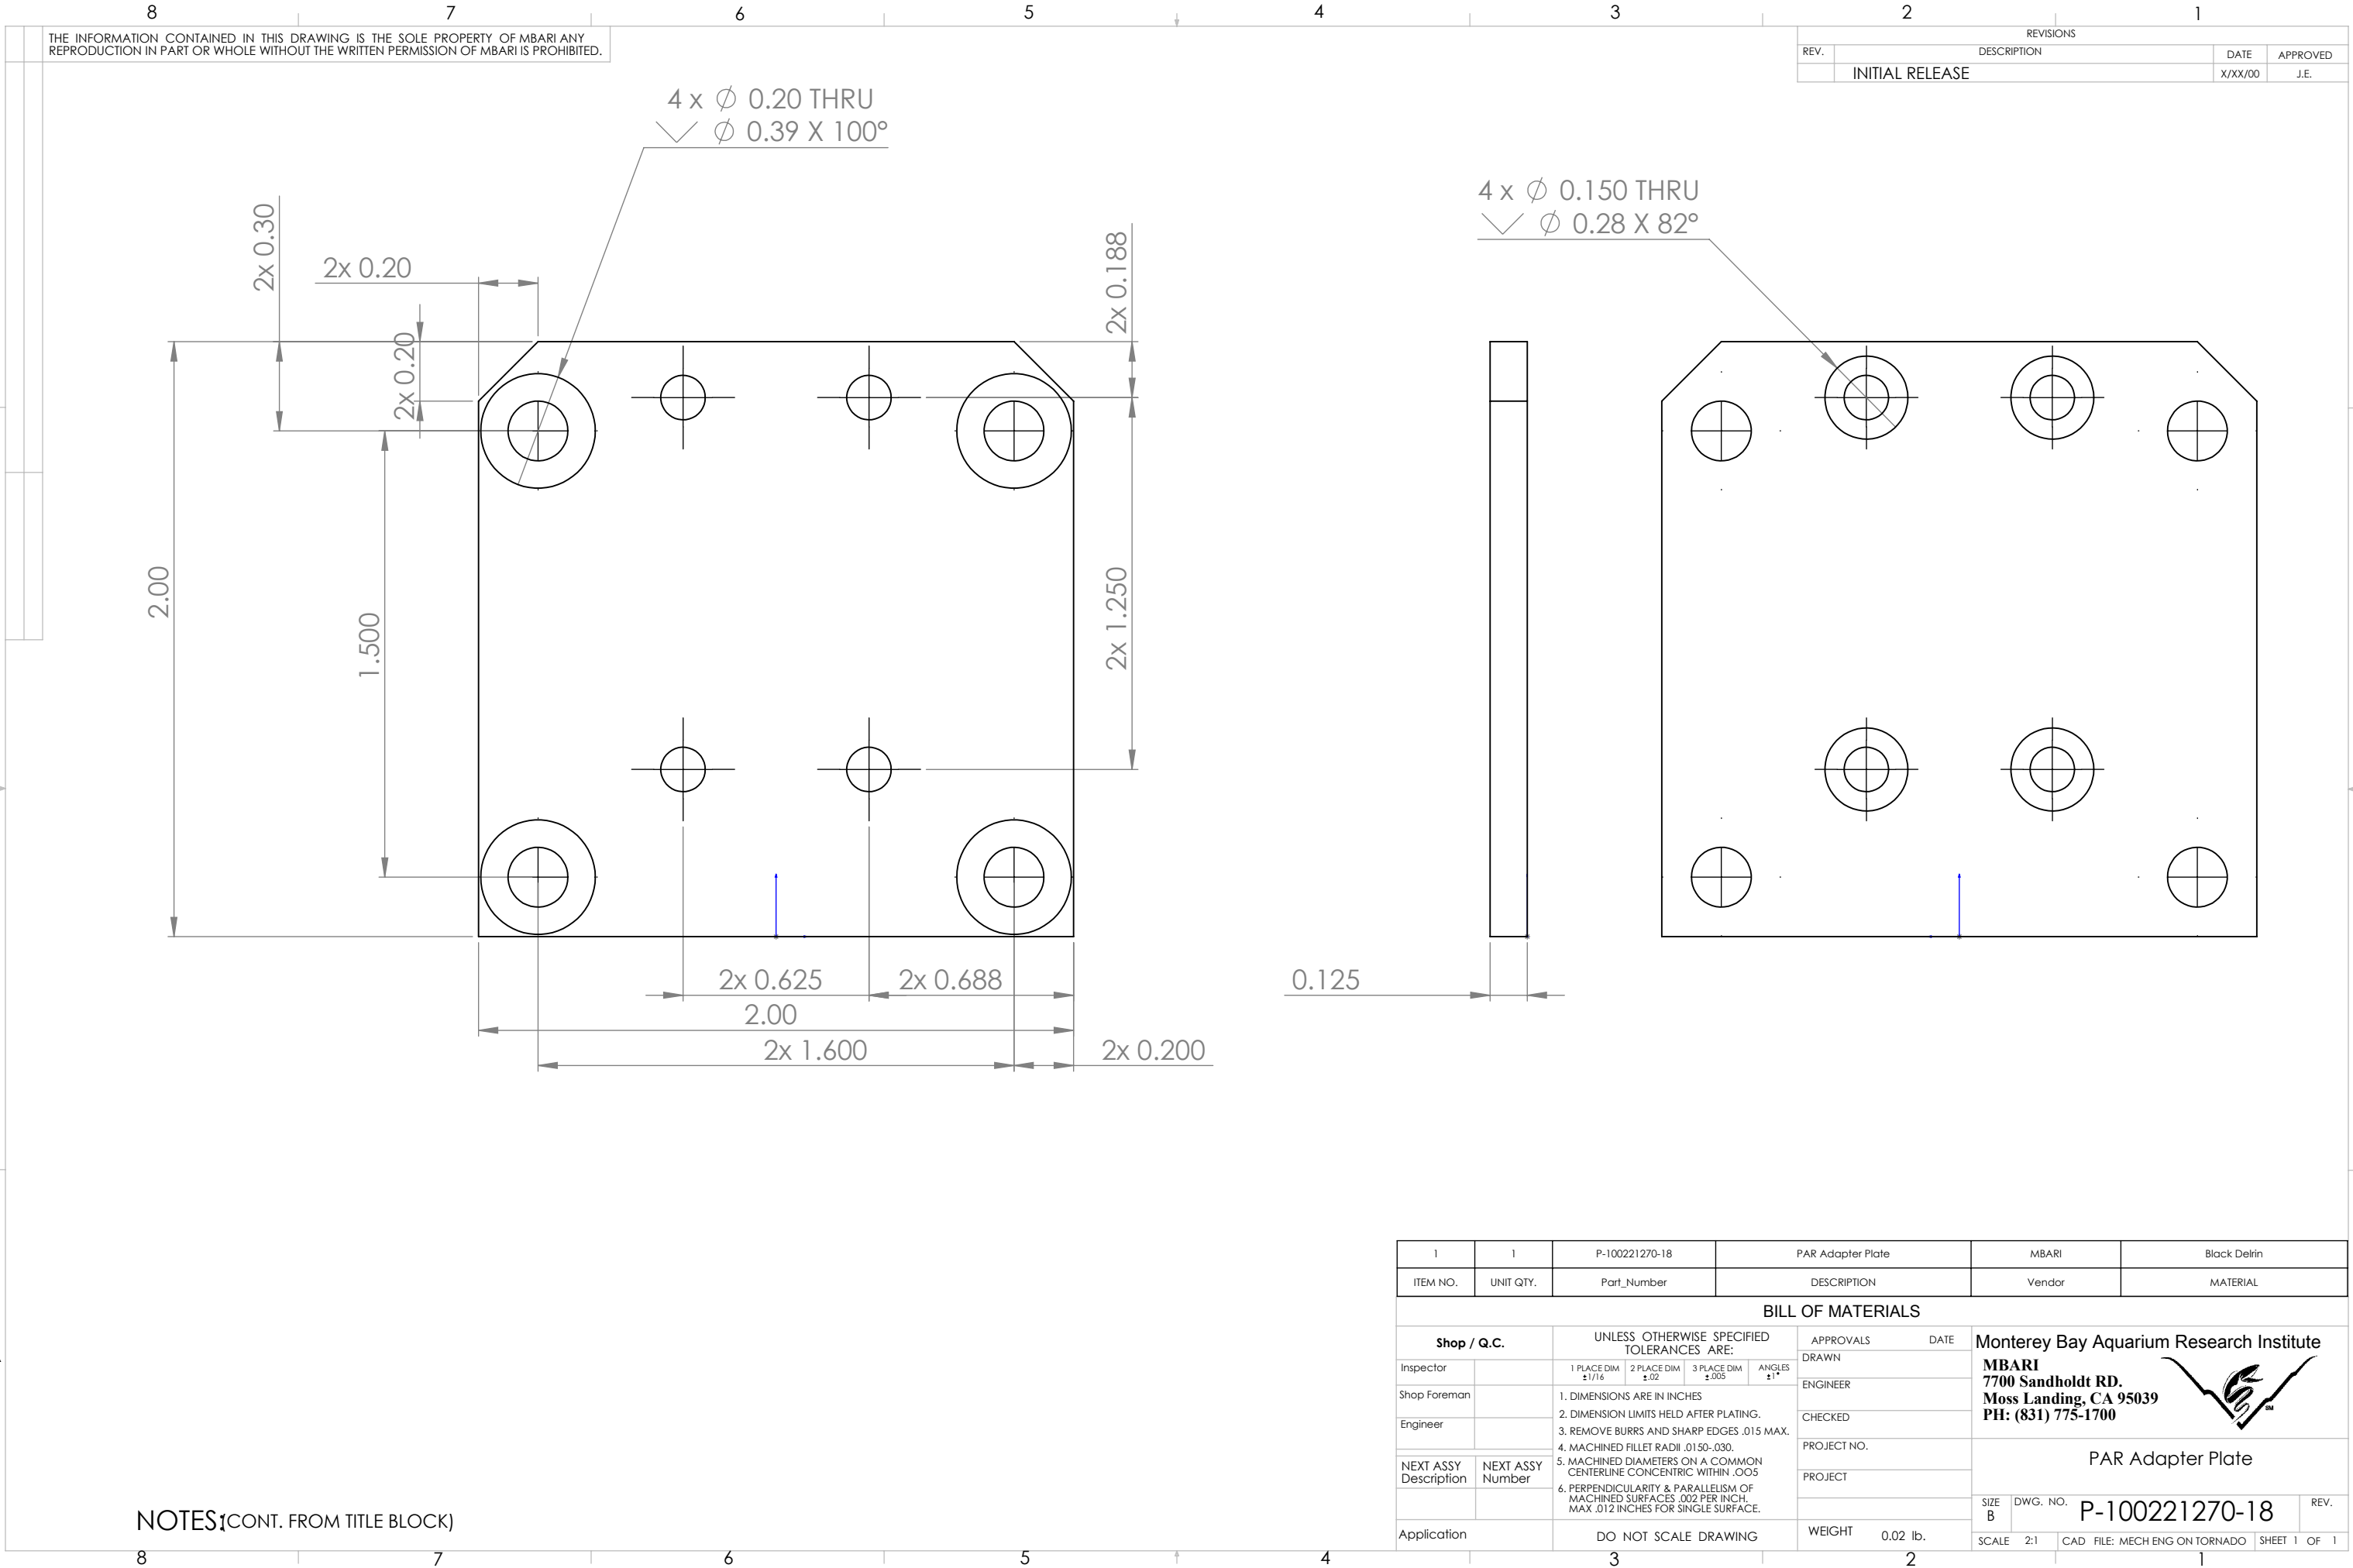


THE INFORMATION CONTAINED IN THIS DRAWING IS THE SOLE PROPERTY OF MBARI ANY REPRODUCTION IN PART OR WHOLE WITHOUT THE WRITTEN PERMISSION OF MBARI IS PROHIBITED.

REVISIONS			
REV.	DESCRIPTION	DATE	APPROVED
	INITIAL RELEASE	X/XX/00	J.E.

4 x Ø 0.150 THRU
✓ Ø 0.28 X 82°

4 x Ø 0.20 THRU
✓ Ø 0.39 X 100°

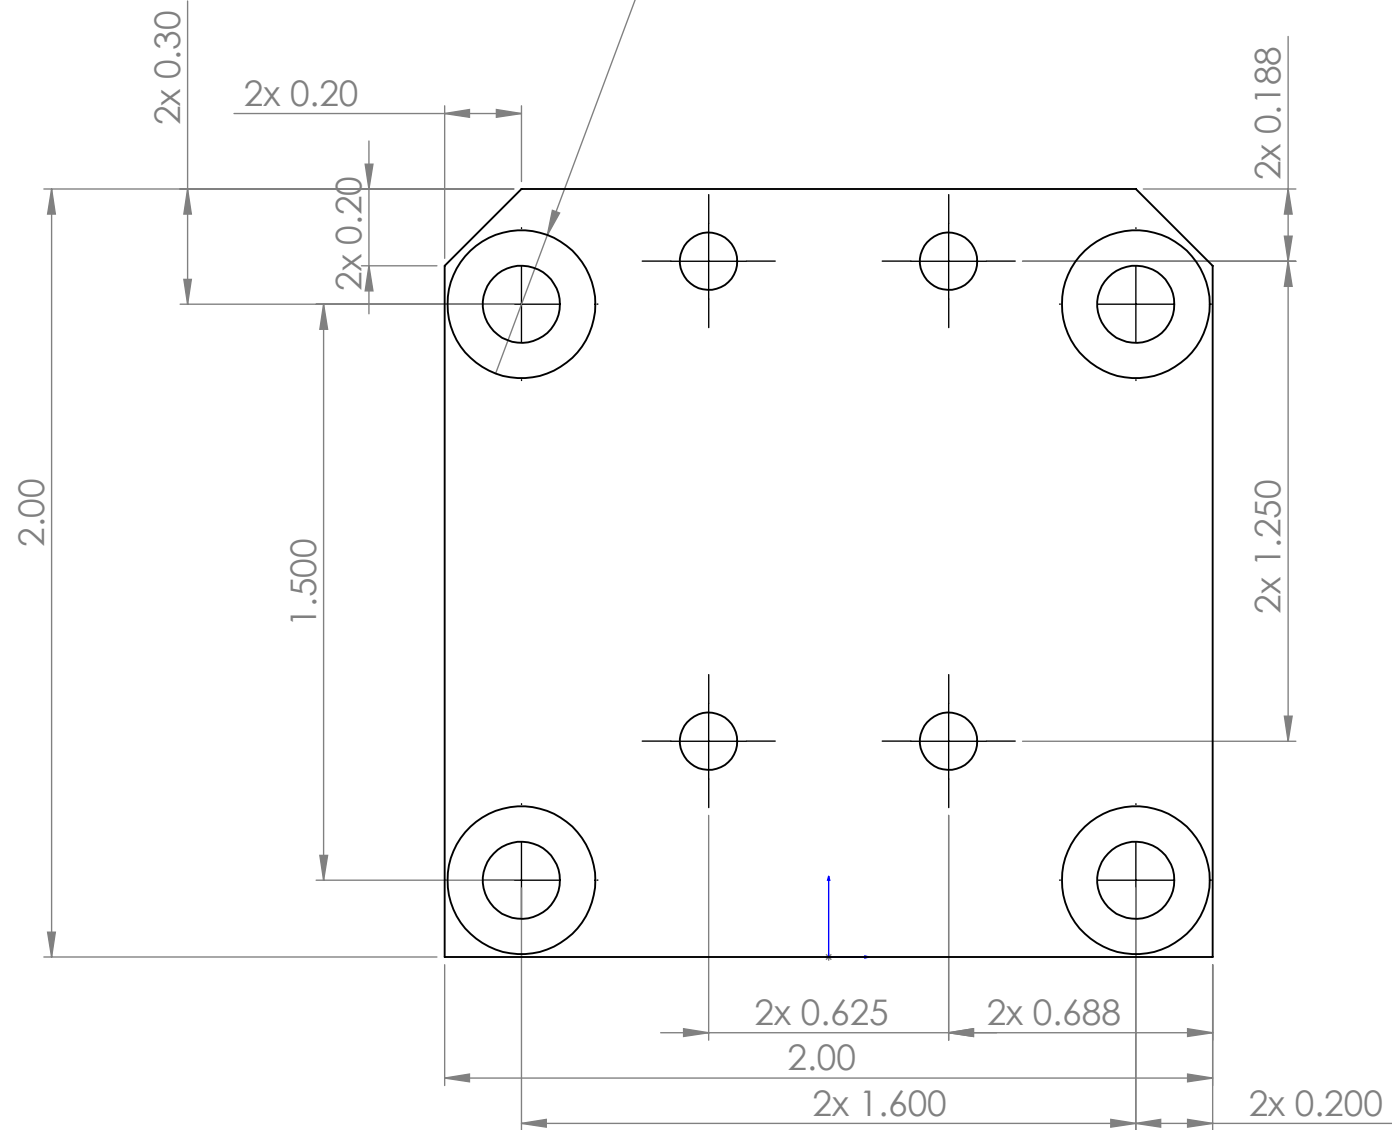

0.125

1	1	P-100221270-18	PAR Adapter Plate	MBARI	Black Delrin
ITEM NO.	UNIT QTY.	Part_Number	DESCRIPTION	Vendor	MATERIAL
BILL OF MATERIALS					
Shop / Q.C.		UNLESS OTHERWISE SPECIFIED TOLERANCES ARE:		APPROVALS DATE	
Inspector		1 PLACE DIM ±1/16	2 PLACE DIM ±.02	DRAWN	Monterey Bay Aquarium Research Institute MBARI 7700 Sandholdt RD. Moss Landing, CA 95039 PH: (831) 775-1700
Shop Foreman		3 PLACE DIM ±.005	ANGLES ±1°	ENGINEER	
Engineer		1. DIMENSIONS ARE IN INCHES 2. DIMENSION LIMITS HELD AFTER PLATING. 3. REMOVE BURRS AND SHARP EDGES .015 MAX. 4. MACHINED FILLET RADII .0150-.030. 5. MACHINED DIAMETERS ON A COMMON CENTERLINE CONCENTRIC WITHIN .005 6. PERPENDICULARITY & PARALLELISM OF MACHINED SURFACES .002 PER INCH, MAX .012 INCHES FOR SINGLE SURFACE.		CHECKED	
NEXT ASSY Description	NEXT ASSY Number			PROJECT NO.	
				PROJECT	PAR Adapter Plate
Application		DO NOT SCALE DRAWING		WEIGHT 0.02 lb.	
				SIZE B	DWG. NO. P-100221270-18
				SCALE 2:1	REV.
				CAD FILE: MECH ENG ON TORNADO	SHEET 1 OF 1

NOTES (CONT. FROM TITLE BLOCK)