
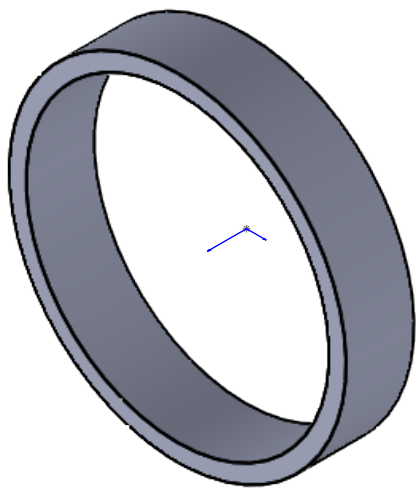
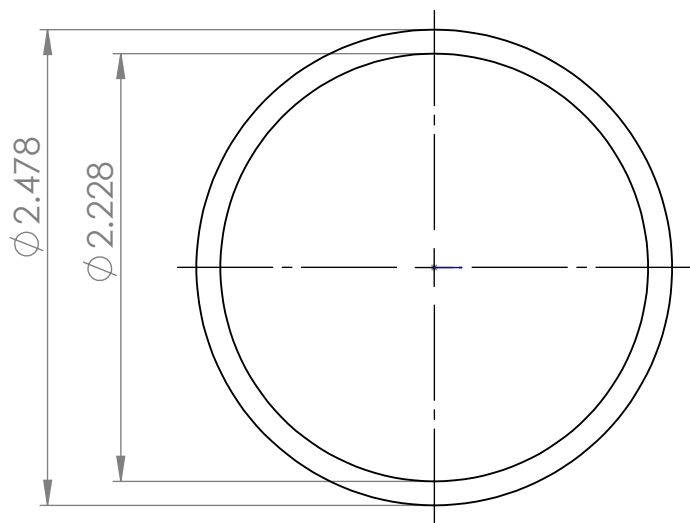


THE INFORMATION CONTAINED IN THIS DRAWING IS THE SOLE PROPERTY OF MBARI ANY REPRODUCTION IN PART OR WHOLE WITHOUT THE WRITTEN PERMISSION OF MBARI IS PROHIBITED.

REVISIONS			
REV.	DESCRIPTION	DATE	APPROVED
	INITIAL RELEASE	X/XX/00	J.E.

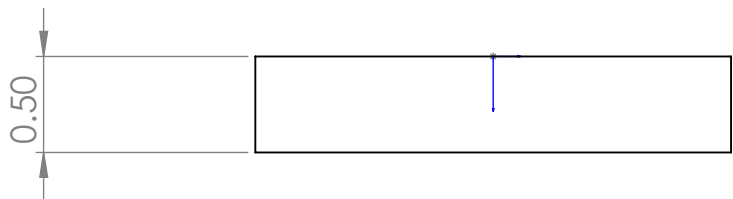

1	1	P-100221271-18	Sea Owl Shim	MBARI	Plastic
ITEM NO.	UNIT QTY.	Part_Number	DESCRIPTION	Vendor	MATERIAL

BILL OF MATERIALS									
Shop / Q.C.		UNLESS OTHERWISE SPECIFIED TOLERANCES ARE:				APPROVALS		DATE	
Inspector		1 PLACE DIM ±1/16	2 PLACE DIM ±.02	3 PLACE DIM ±.005	ANGLES ±1°	DRAWN		Monterey Bay Aquarium Research Institute MBARI 7700 Sandholdt RD. Moss Landing, CA 95039 PH: (831) 775-1700 	
Shop Foreman		1. DIMENSIONS ARE IN INCHES 2. DIMENSION LIMITS HELD AFTER PLATING. 3. REMOVE BURRS AND SHARP EDGES .015 MAX. 4. MACHINED FILLET RADI .0150-.030. 5. MACHINED DIAMETERS ON A COMMON CENTERLINE CONCENTRIC WITHIN .005 6. PERPENDICULARITY & PARALLELISM OF MACHINED SURFACES .002 PER INCH MAX .012 INCHES FOR SINGLE SURFACE.				ENGINEER			
Engineer						CHECKED			
NEXT ASSY Description	NEXT ASSY Number					PROJECT NO.			
						PROJECT			
Application		DO NOT SCALE DRAWING				WEIGHT		lb.	
						SIZE B	DWG. NO. P-100221271-18	REV.	
						SCALE 1:1	CAD FILE: MECH ENG ON TORNADO	SHEET 1 OF 1	

NOTES (CONT. FROM TITLE BLOCK)