
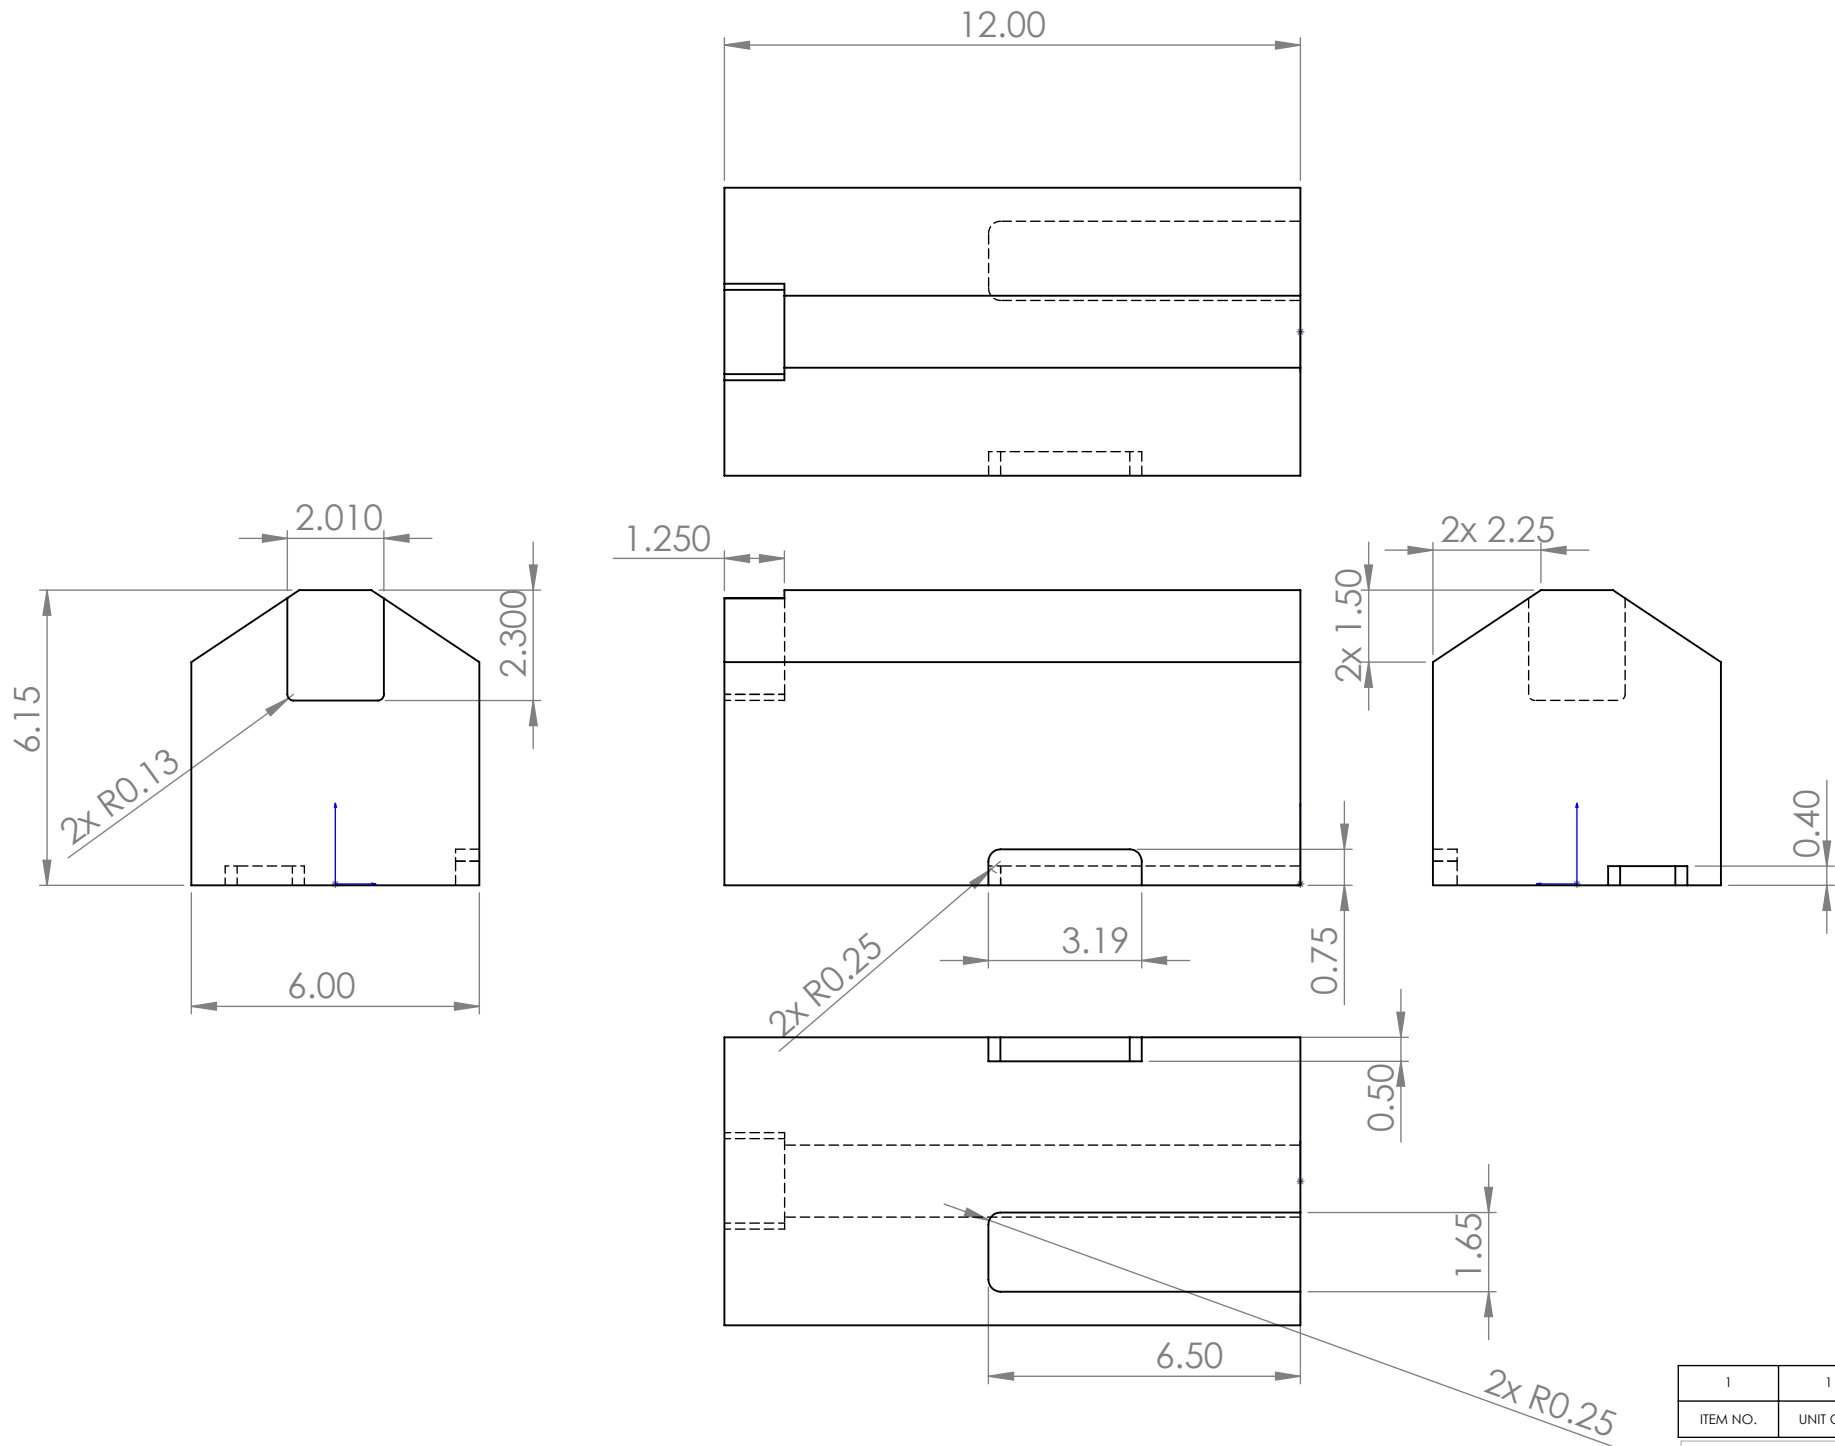


THE INFORMATION CONTAINED IN THIS DRAWING IS THE SOLE PROPERTY OF MBARI ANY REPRODUCTION IN PART OR WHOLE WITHOUT THE WRITTEN PERMISSION OF MBARI IS PROHIBITED.

REVISIONS			
REV.	DESCRIPTION	DATE	APPROVED
	INITIAL RELEASE	X/XX/00	J.E.

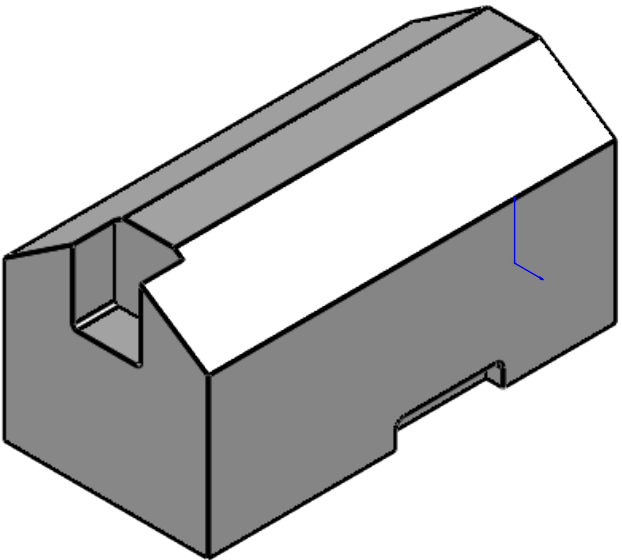

NOTES (CONT. FROM TITLE BLOCK)

1	1	100221272	WHOI_DHS LRAUVI Syntactic Foam Loaf	MBARI	24 PCF Syntactic Foam
ITEM NO.	UNIT QTY.	Part Number	DESCRIPTION	Vendor	MATERIAL

BILL OF MATERIALS										
Shop / Q.C.		UNLESS OTHERWISE SPECIFIED TOLERANCES ARE:			APPROVALS		DATE			
Inspector		1 PLACE DIM ±1/16	2 PLACE DIM ±.02	3 PLACE DIM ±.005	ANGLES ±1°	DRAWN		Monterey Bay Aquarium Research Institute MBARI 7700 Sandholdt RD. Moss Landing, CA 95039 PH: (831) 775-1700 		
Shop Foreman		1. DIMENSIONS ARE IN INCHES 2. DIMENSION LIMITS HELD AFTER PLATING. 3. REMOVE BURRS AND SHARP EDGES .015 MAX. 4. MACHINED FILLET RADII .0150-.030. 5. MACHINED DIMETERS ON A COMMON CENTERLINE CONCENTRIC WITHIN .005 6. PERPENDICULARITY & PARALLELISM OF MACHINED SURFACES .002 PER INCH MAX .012 INCHES FOR SINGLE SURFACE.				ENGINEER				
Engineer						CHECKED				
NEXT ASSY Description	NEXT ASSY Number					PROJECT NO.				
				PROJECT		WHOI_DHS LRAUVI Syntactic Foam Loaf				
						SIZE B	DWG. NO.	P-100221272-18		REV.
Application		DO NOT SCALE DRAWING			WEIGHT		5.40 lb.		SCALE 1:5 CAD FILE: MECH ENG ON TORNADO SHEET 1 OF 1	