

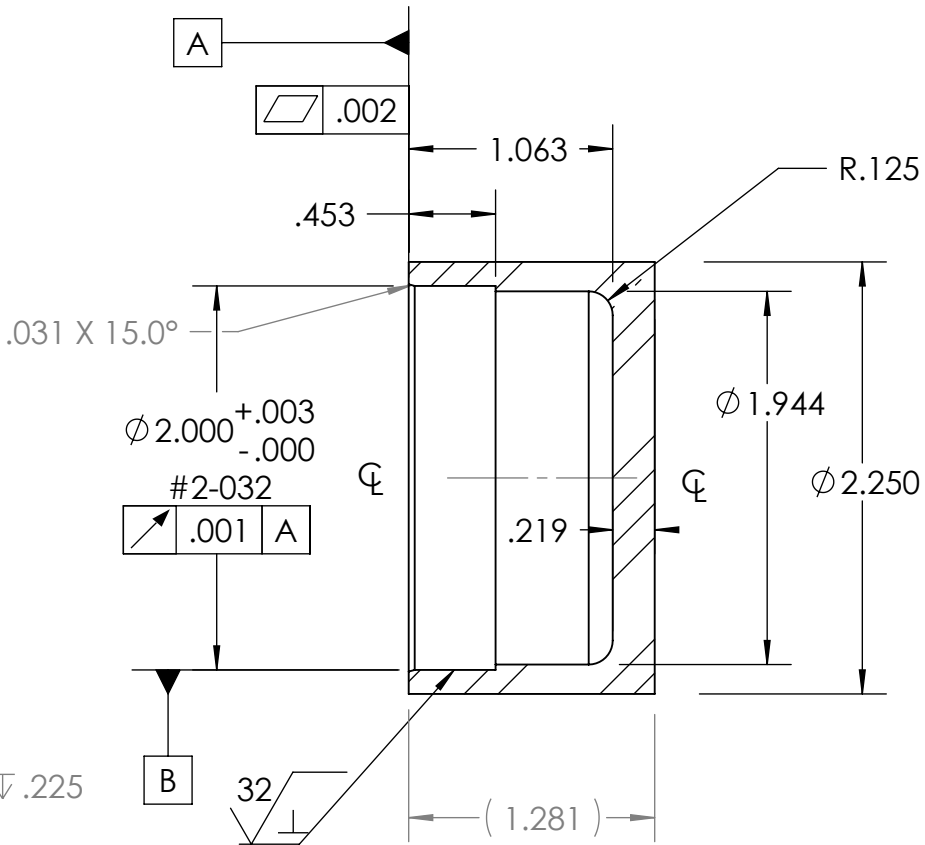
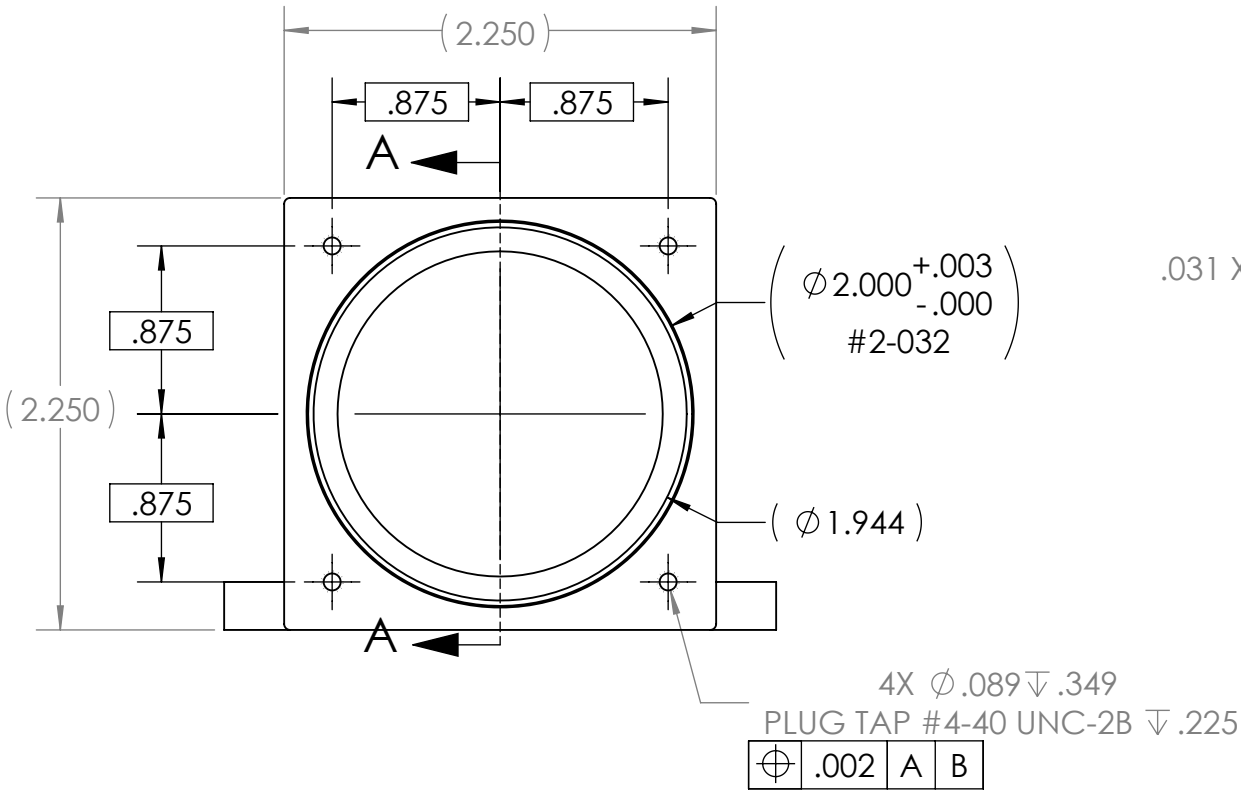
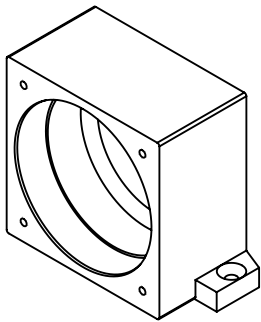


THE INFORMATION CONTAINED IN THIS DRAWING IS THE SOLE PROPERTY OF MBARI. ANY REPRODUCTION IN PART OR WHOLE WITHOUT THE WRITTEN PERMISSION OF MBARI IS PROHIBITED.

REVISIONS		
INITIAL RELEASE	X/XX/01	J.E.

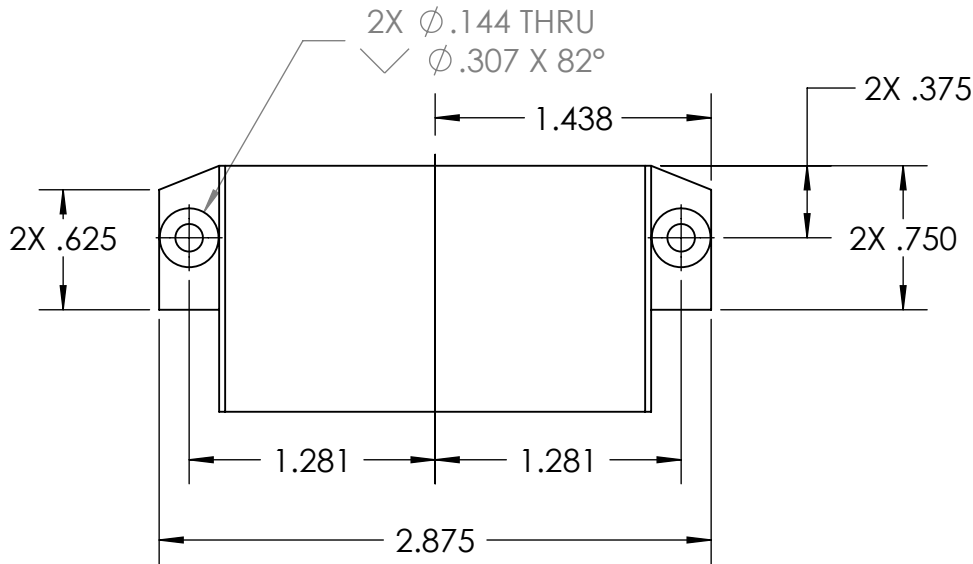

SECTION A-A

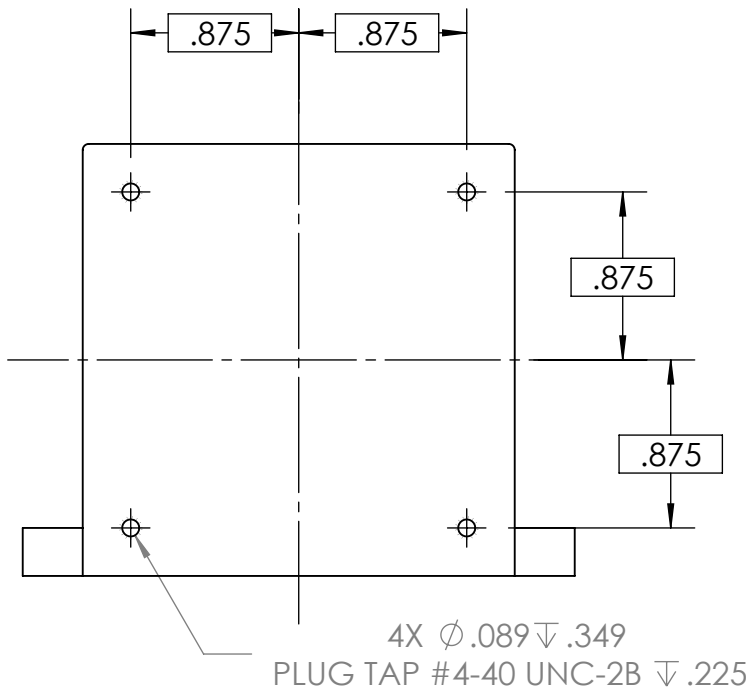

8. #2-032: NON-STANDARD O-RING GROOVE.
7. PROJECT LIBRARY:\900739.LRAUV\Project.Drawings\Project.ME.Dwgs\LRAUV\Electrical\Sparton
NOTES: (CONT. FROM TITLE BLOCK)

1	1	P-200886-17	Compass Case V4 (Sparton-M2)	MBARI	BLACK DELRIN (ACETAL)
ITEM NO.	QTY.	Part_Number	DESCRIPTION	Vendor	MATERIAL
BILL OF MATERIALS					
Shop / Q.C.		UNLESS OTHERWISE SPECIFIED TOLERANCES ARE:		APPROVALS DATE	
Inspector		1 PLACE DIM ±1/16	2 PLACE DIM ±.02	3 PLACE DIM ±.005	ANGLES ±1°
Shop Foreman		1. DIMENSIONS ARE IN INCHES 2. DIMENSION LIMITS HELD AFTER PLATING. 3. REMOVE BURRS AND SHARP EDGES .015 MAX. 4. MACHINED FILLET RADII .0150-.030. 5. MACHINED DIAMETERS ON A COMMON CENTERLINE CONCENTRIC WITHIN .005 6. PERPENDICULARITY & PARALLELISM OF MACHINED SURFACES .002 PER INCH, MAX .012 INCHES FOR SINGLE SURFACE.		DRAWN J. ERICKSON 5/06/17	
Engineer				ENGINEER J. ERICKSON 5/06/17	
				CHECKED B. Hobson	
NEXT ASSY Description	NEXT ASSY Number			PROJECT NO. 900739	
	A-200887-10			PROJECT LRAUV	
Application		DO NOT SCALE DRAWING		WEIGHT 0.172	
				SIZE B	DWG. NO. P-200886-17.DWG
				SCALE 1:1	CAD FILE: MECH ENG ON TORNADO
				SHEET 1	OF 1