



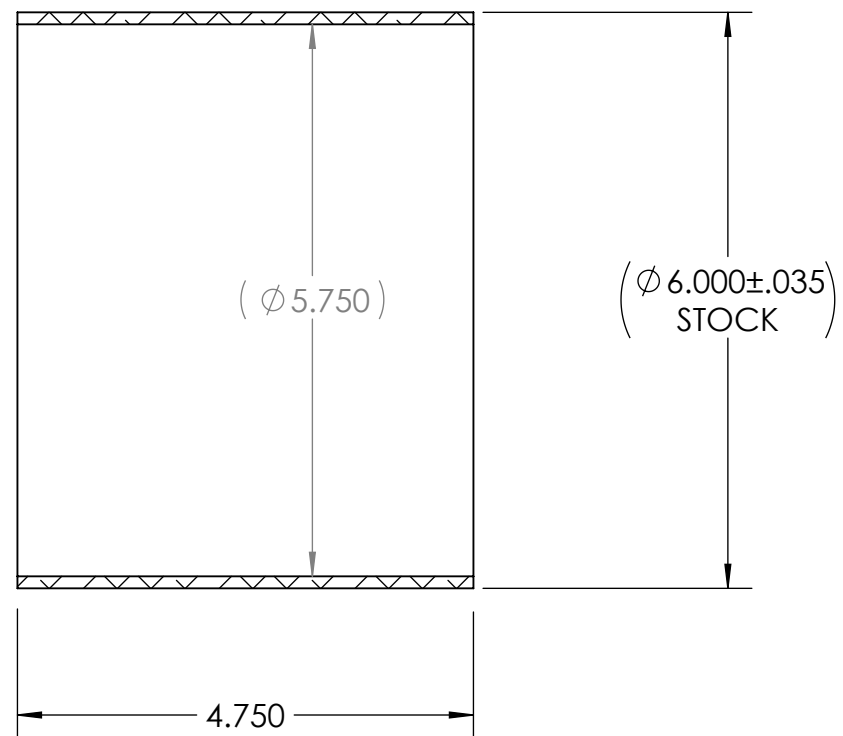

SECTION A-A

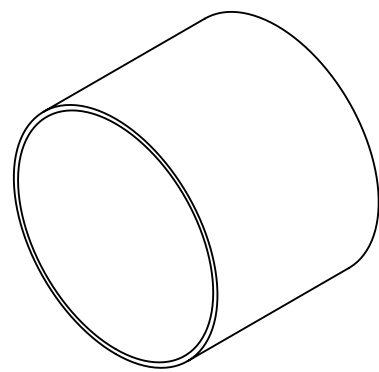

7. PROJECT LIBRARYX:\708178-UofWTidalTurbine\Solidworks\MBARI LoadDump\P-201768-22_6inTube_VW

NOTES: (CONT. FROM TITLE BLOCK)

BILL OF MATERIALS									
Shop / Q.C.		UNLESS OTHERWISE SPECIFIED TOLERANCES ARE:				APPROVALS DATE		Monterey Bay Aquarium Research Institute MBARI 7700 Sandholdt RD. Moss Landing, CA 95039 PH: (831) 775-1700 	
Inspector		1 PLACE DIM ±1/16	2 PLACE DIM ±.02	3 PLACE DIM ±.005	ANGLES ±1°	DRAWN	J. ERICKSON 8/24/15		
Shop Foreman		1. DIMENSIONS ARE IN INCHES 2. DIMENSION LIMITS HELD AFTER PLATING. 3. REMOVE BURRS AND SHARP EDGES .015 MAX. 4. MACHINED FILLET RADII .0150-.030.				ENGINEER	J. ERICKSON 8/24/15		
Engineer						PROJECT NO.	708178		
NEXT ASSY Description	NEXT ASSY Number	5. MACHINED DIAMETERS ON A COMMON CENTERLINE CONCENTRIC WITHIN .005 6. PERPENDICULARITY & PARALLELISM OF MACHINED SURFACES .002 PER INCH. MAX .012 INCHES FOR SINGLE SURFACE.				PROJECT	UW TURBINE	UW TURBINE Load Dump Case Tube	
Application						DO NOT SCALE DRAWING	WEIGHT		
						SCALE 1:2	CAD FILE: MECH ENG ON TORNADO	SHEET 1	OF 1