



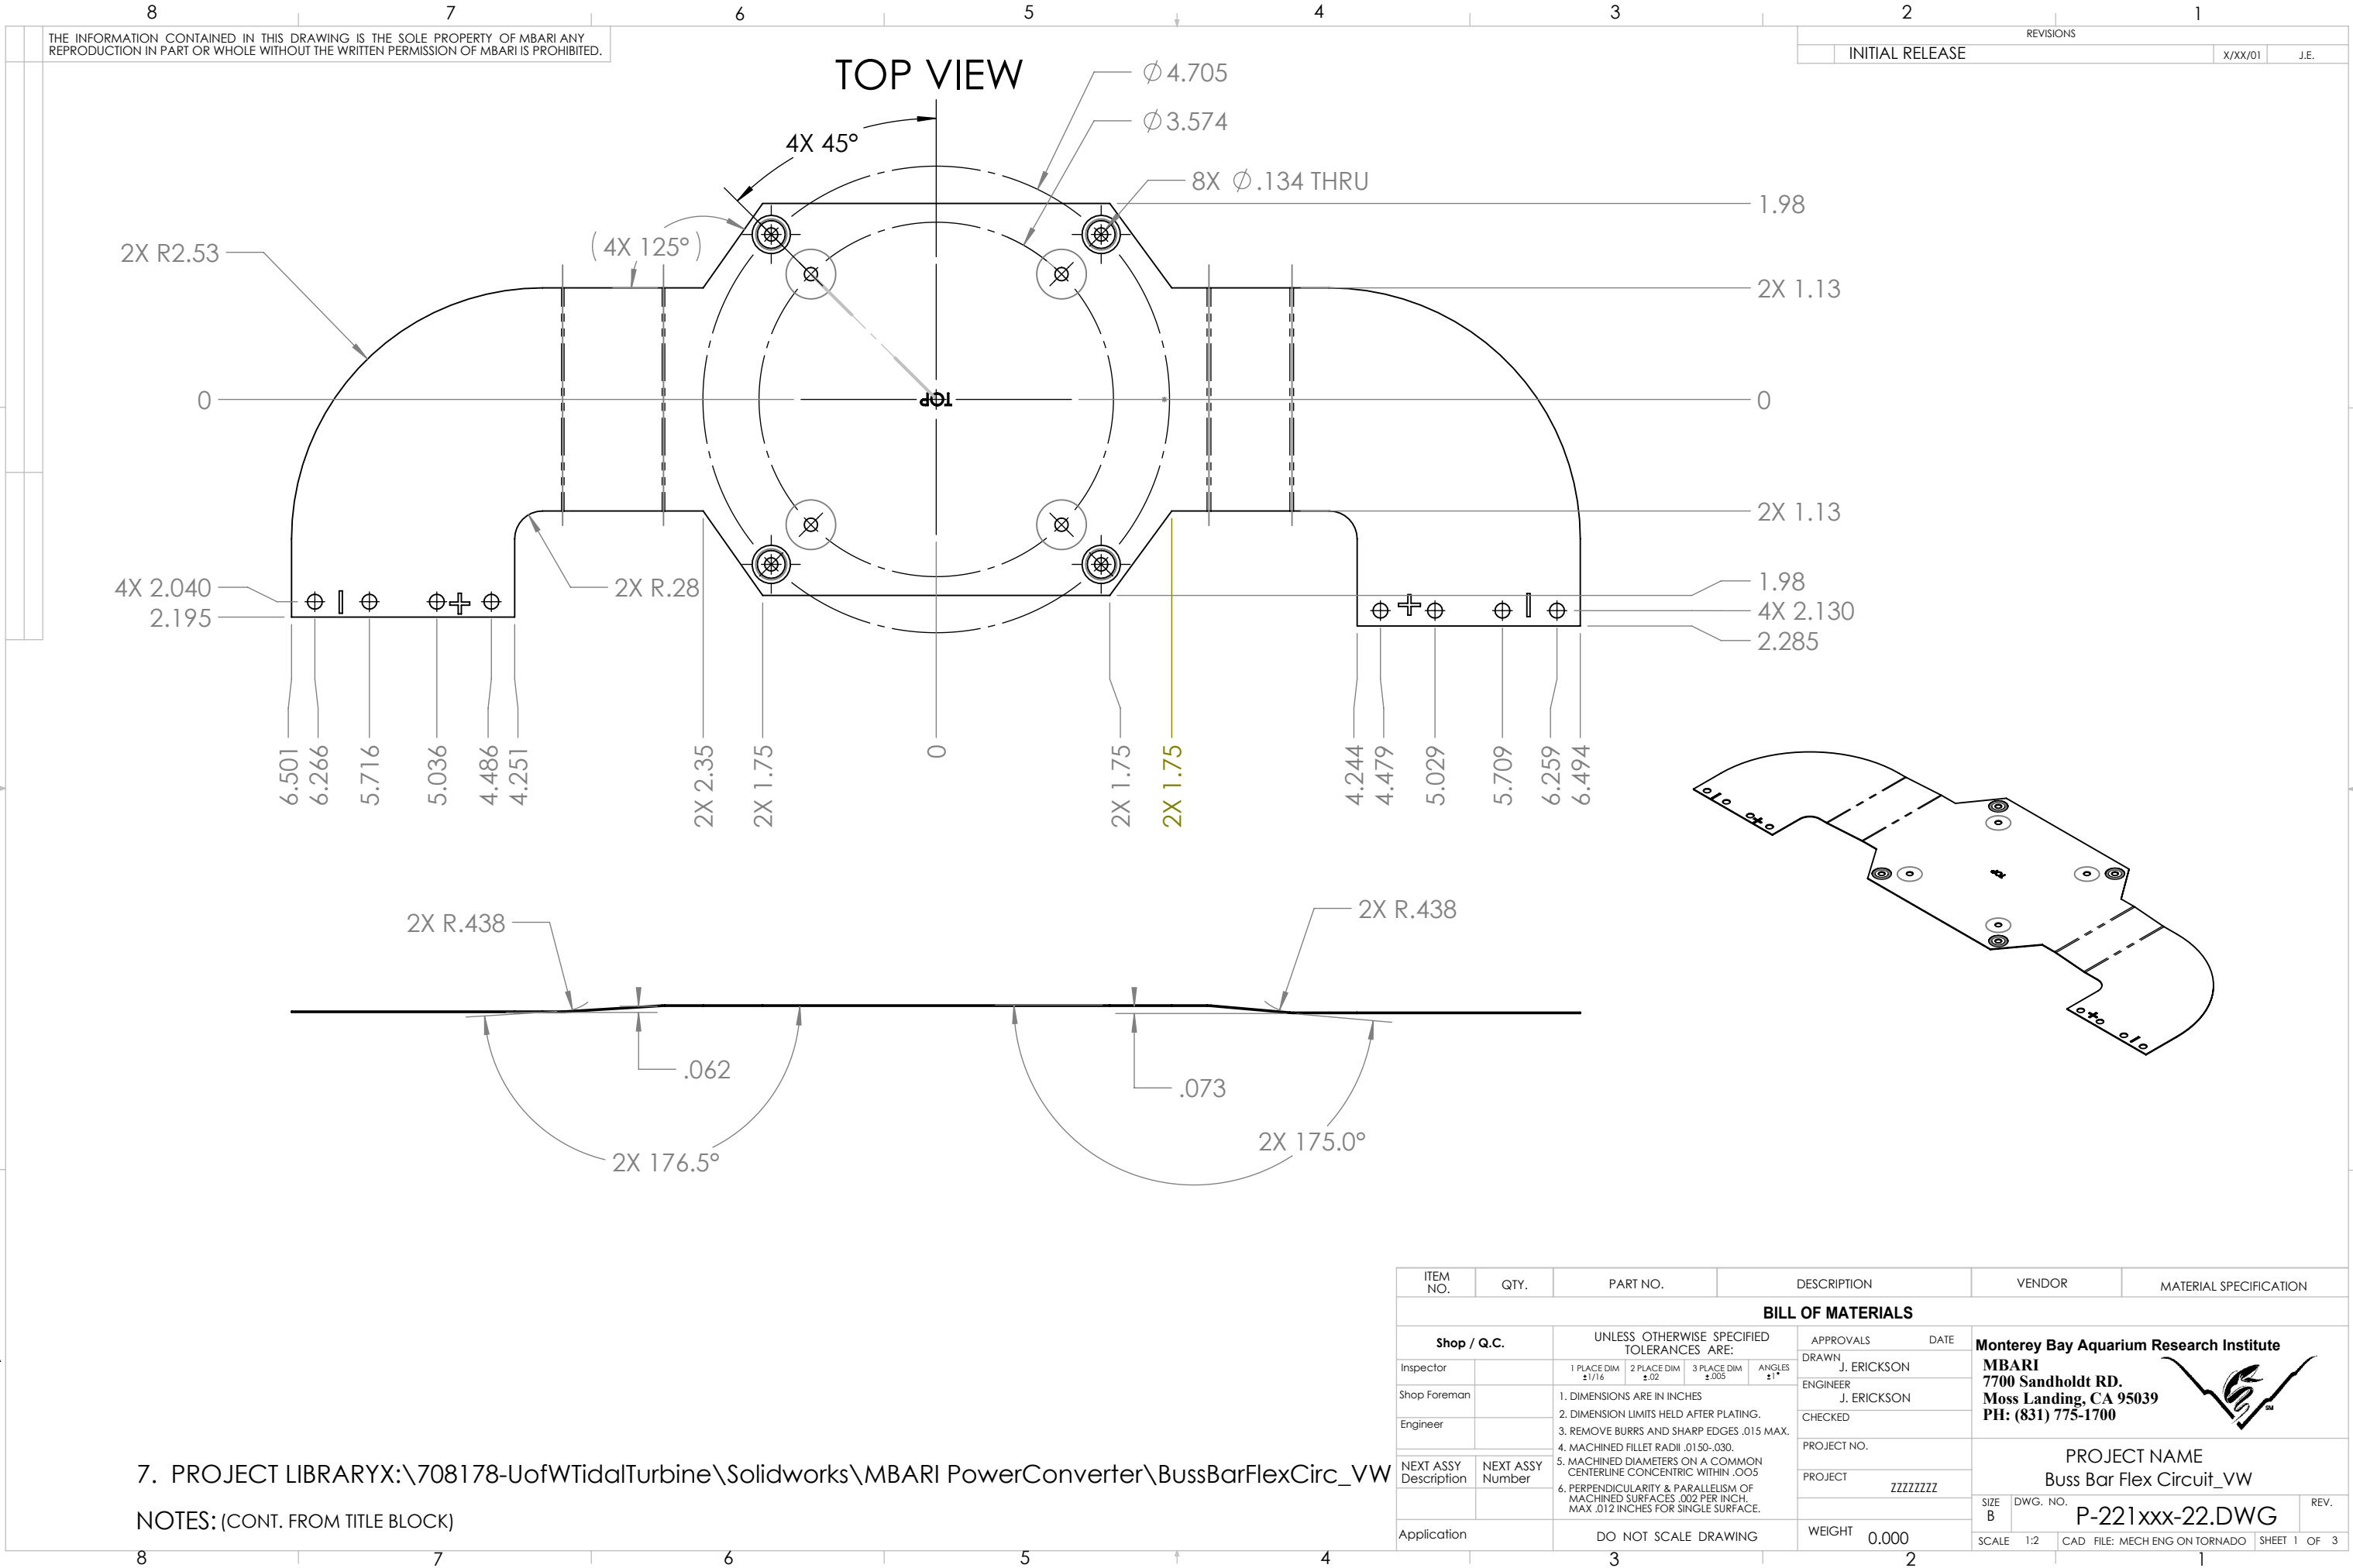

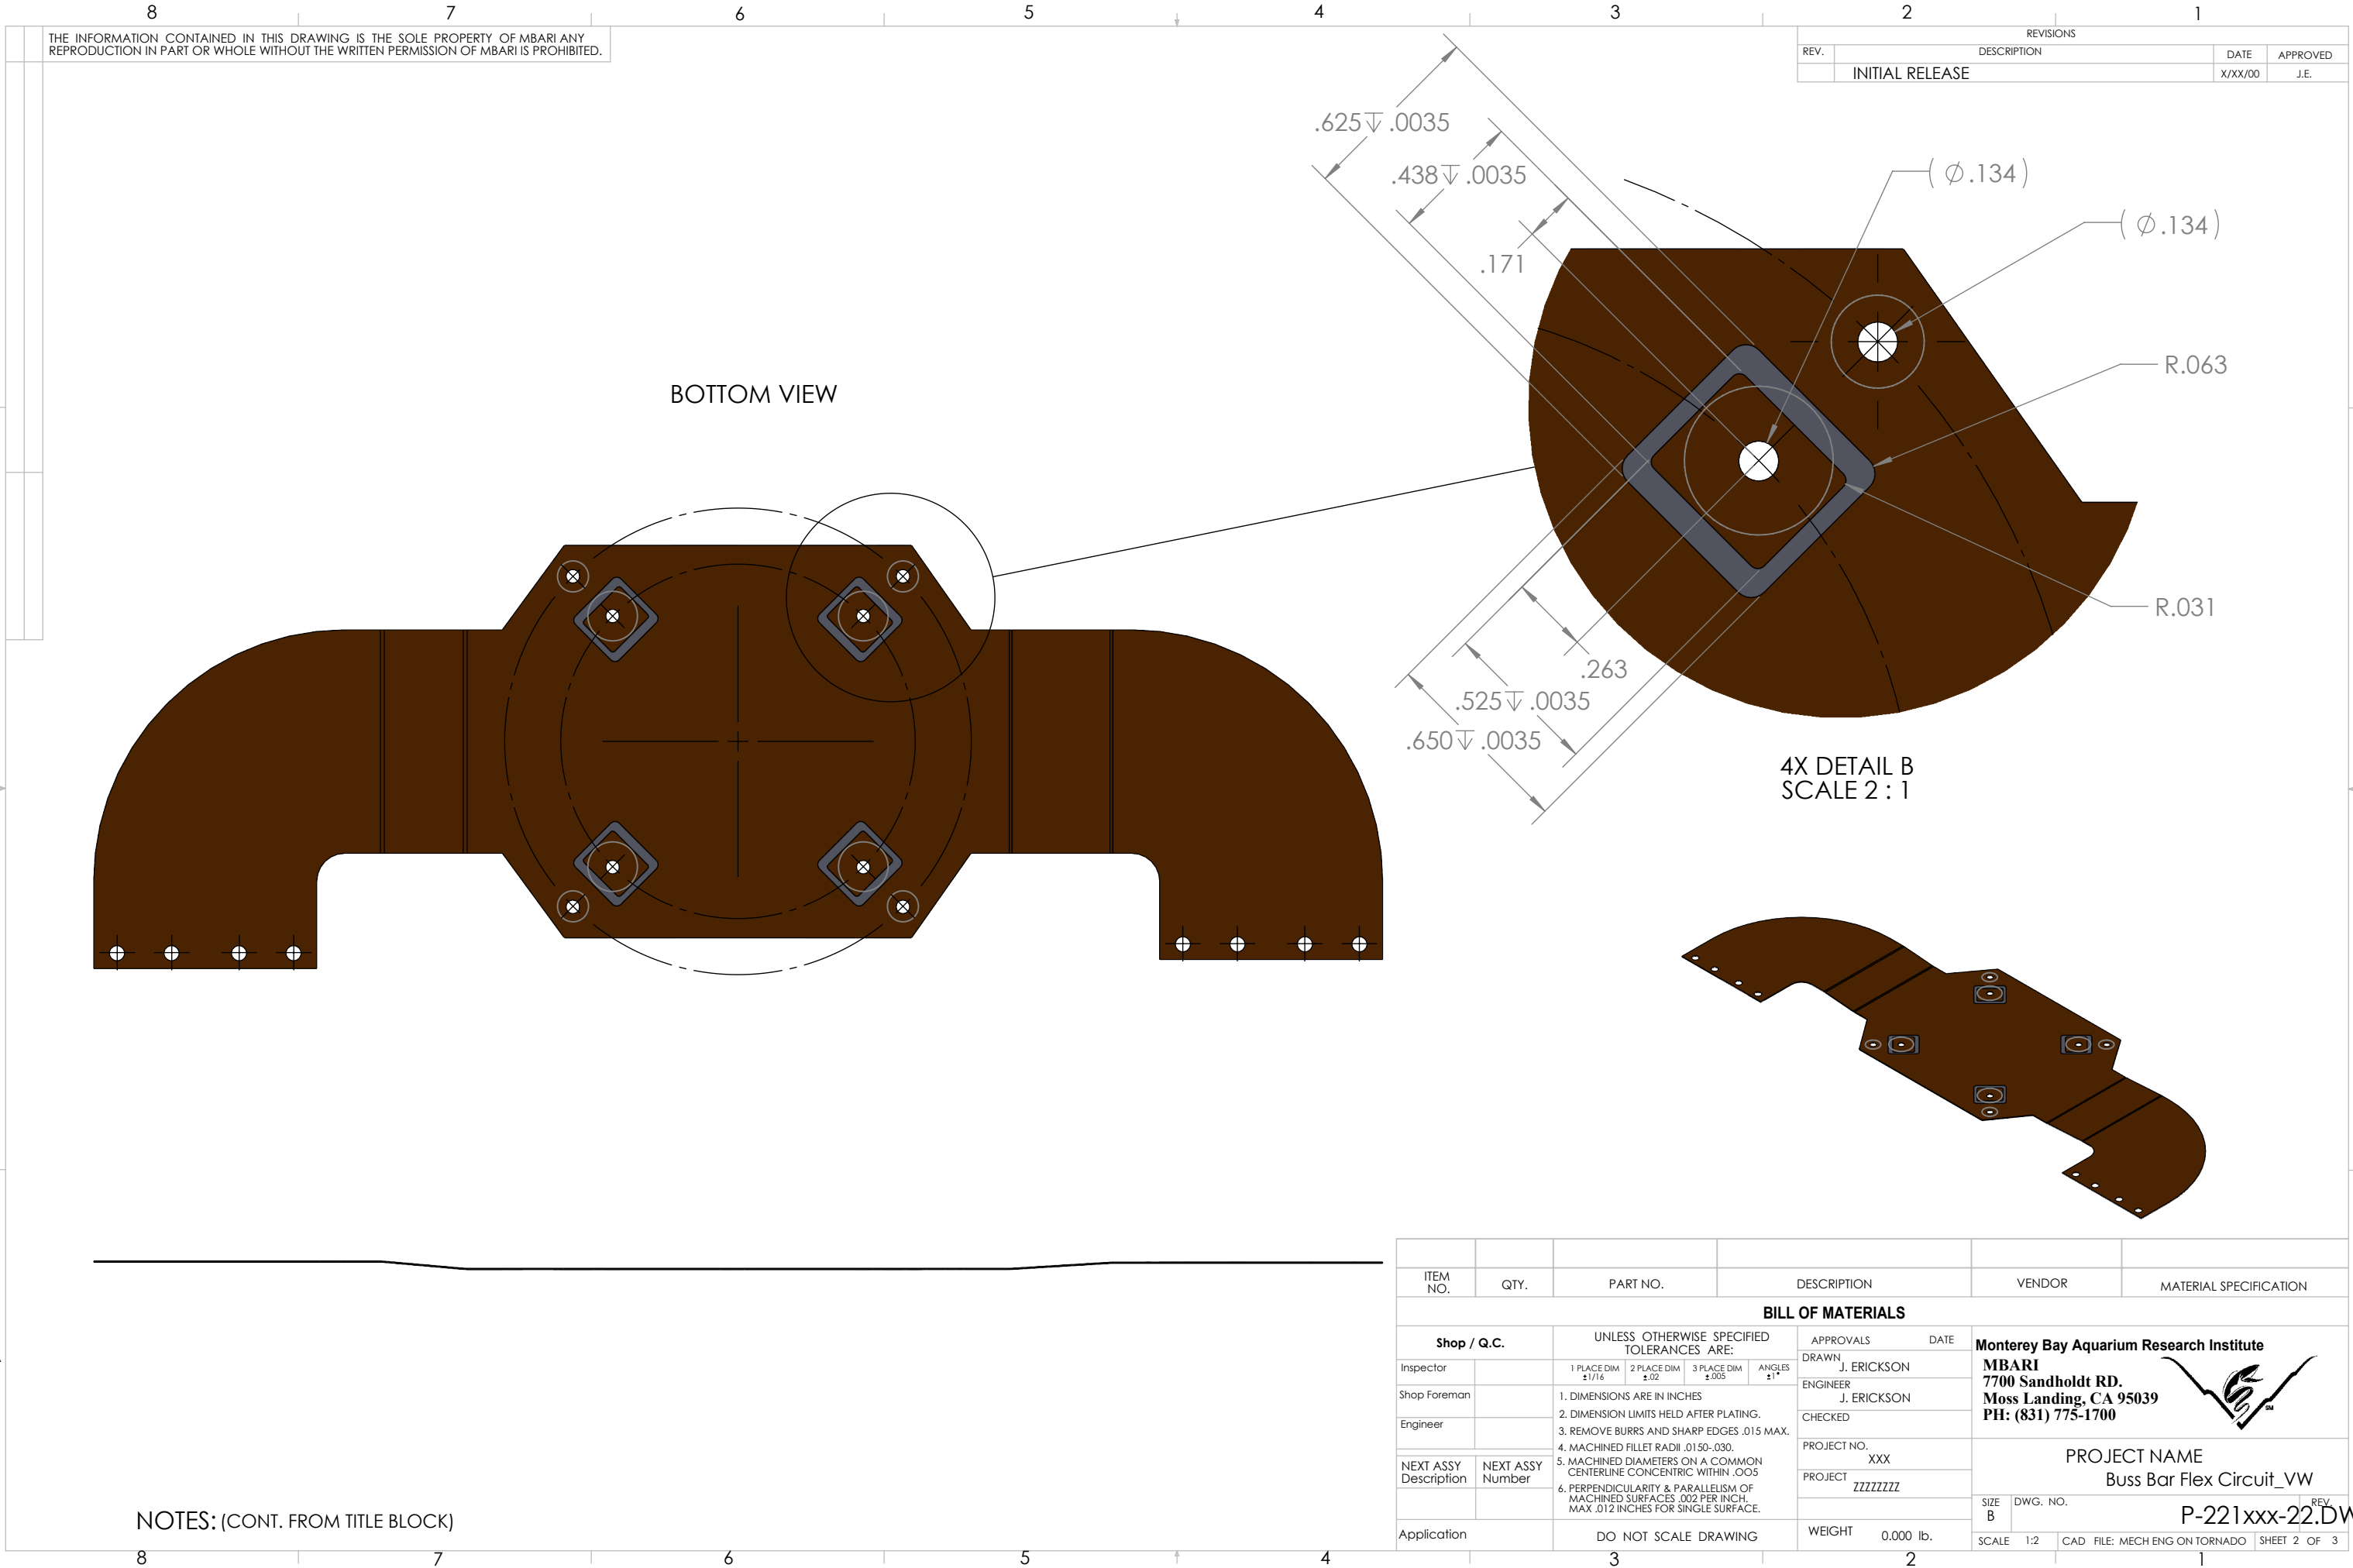

THE INFORMATION CONTAINED IN THIS DRAWING IS THE SOLE PROPERTY OF MBARI ANY REPRODUCTION IN PART OR WHOLE WITHOUT THE WRITTEN PERMISSION OF MBARI IS PROHIBITED.

REVISIONS			
REV.	DESCRIPTION	DATE	APPROVED
	INITIAL RELEASE	X/XX/00	J.E.

BOTTOM VIEW

4X DETAIL B
SCALE 2 : 1

NOTES: (CONT. FROM TITLE BLOCK)


ITEM NO.	QTY.	PART NO.	DESCRIPTION	VENDOR	MATERIAL SPECIFICATION
BILL OF MATERIALS					
Shop / Q.C.		UNLESS OTHERWISE SPECIFIED TOLERANCES ARE:		APPROVALS	DATE
Inspector		1 PLACE DIM ±1/16	2 PLACE DIM ±.02	DRAWN	J. ERICKSON
Shop Foreman		3 PLACE DIM ±.005	ANGLES ±1°	ENGINEER	J. ERICKSON
Engineer		1. DIMENSIONS ARE IN INCHES		CHECKED	
NEXT ASSY Description	NEXT ASSY Number	2. DIMENSION LIMITS HELD AFTER PLATING.		PROJECT NO.	XXX
		3. REMOVE BURRS AND SHARP EDGES .015 MAX.		PROJECT	ZZZZZZZ
		4. MACHINED FILLET RADII .0150-.030.		WEIGHT	0.000 lb.
		5. MACHINED DIAMETERS ON A COMMON CENTERLINE CONCENTRIC WITHIN .005		SCALE	1:2
		6. PERPENDICULARITY & PARALLELISM OF MACHINED SURFACES .002 PER INCH, MAX .012 INCHES FOR SINGLE SURFACE.		CAD FILE:	MECH ENG ON TORNADO
Application		DO NOT SCALE DRAWING		SHEET	2 OF 3

Monterey Bay Aquarium Research Institute
MBARI
7700 Sandholdt RD.
Moss Landing, CA 95039
PH: (831) 775-1700



PROJECT NAME
Buss Bar Flex Circuit_VW

P-221xxx-22.DWG

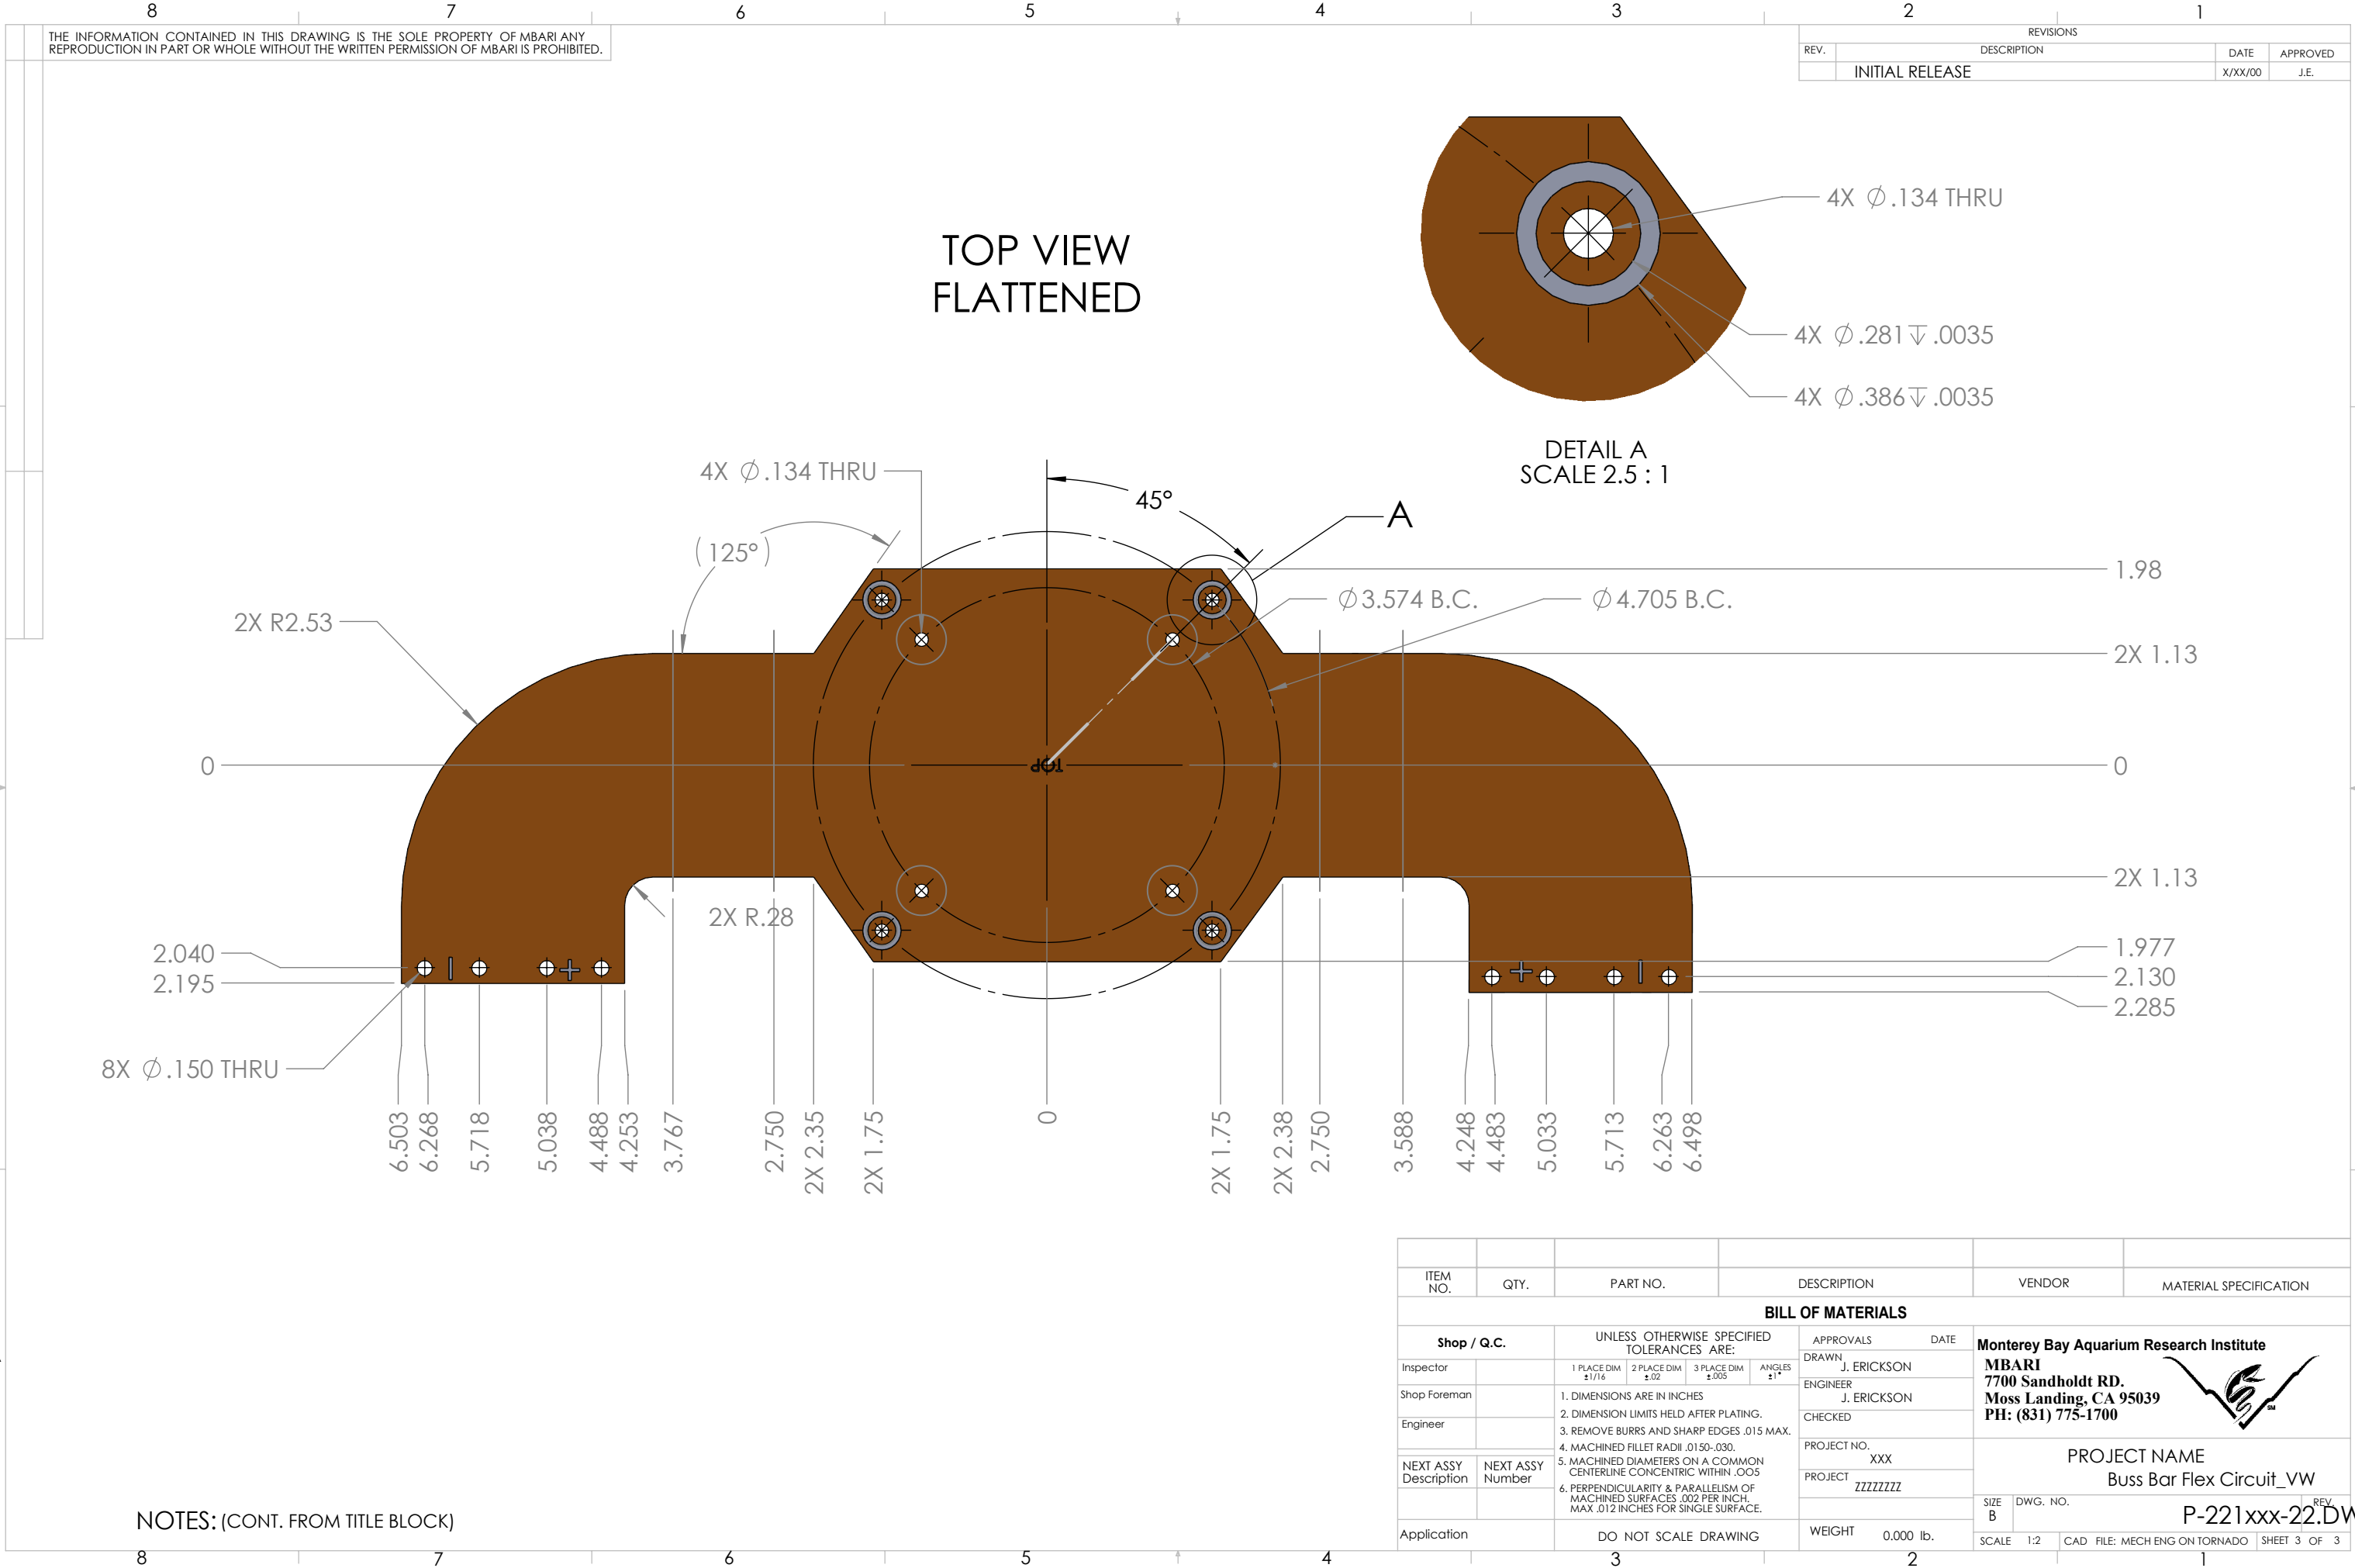

THE INFORMATION CONTAINED IN THIS DRAWING IS THE SOLE PROPERTY OF MBARI ANY REPRODUCTION IN PART OR WHOLE WITHOUT THE WRITTEN PERMISSION OF MBARI IS PROHIBITED.

REVISIONS			
REV.	DESCRIPTION	DATE	APPROVED
	INITIAL RELEASE	X/XX/00	J.E.

NOTES: (CONT. FROM TITLE BLOCK)

ITEM NO.	QTY.	PART NO.	DESCRIPTION	VENDOR	MATERIAL SPECIFICATION
BILL OF MATERIALS					
Shop / Q.C.		UNLESS OTHERWISE SPECIFIED TOLERANCES ARE:		APPROVALS	DATE
Inspector		1 PLACE DIM $\pm 1/16$	2 PLACE DIM $\pm .02$	DRAWN	J. ERICKSON
Shop Foreman		3 PLACE DIM $\pm .005$	ANGLES $\pm 1^\circ$	ENGINEER	J. ERICKSON
Engineer		1. DIMENSIONS ARE IN INCHES		CHECKED	
NEXT ASSY Description	NEXT ASSY Number	2. DIMENSION LIMITS HELD AFTER PLATING.		PROJECT NO.	XXX
		3. REMOVE BURRS AND SHARP EDGES .015 MAX.		PROJECT	ZZZZZZZZ
		4. MACHINED FILLET RADII .0150-.030.		WEIGHT	0.000 lb.
		5. MACHINED DIAMETERS ON A COMMON CENTERLINE CONCENTRIC WITHIN .005		SCALE	1:2
		6. PERPENDICULARITY & PARALLELISM OF MACHINED SURFACES .002 PER INCH. MAX .012 INCHES FOR SINGLE SURFACE.		CAD FILE:	MECH ENG ON TORNADO
Application		DO NOT SCALE DRAWING		SHEET	3 OF 3

Monterey Bay Aquarium Research Institute

MBARI

7700 Sandholdt RD.

Moss Landing, CA 95039

PH: (831) 775-1700

PROJECT NAME

Buss Bar Flex Circuit_VW

SIZE B

DWG. NO.

P-221xxx-22.DWG