




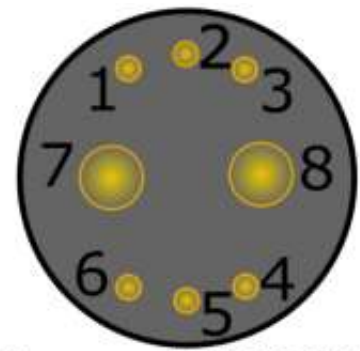

Seacon MINK-8/L

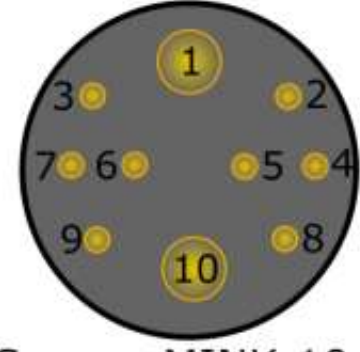


Seacon MINK-10/L

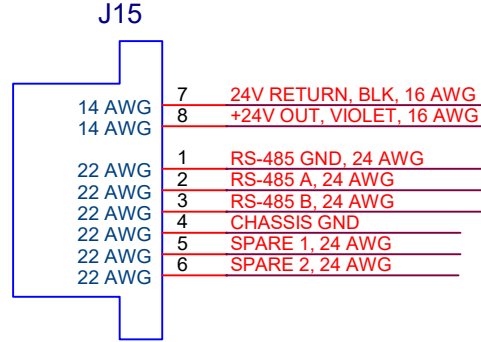

MINK 8-FCRL

EyeRIS Camera
Light Output

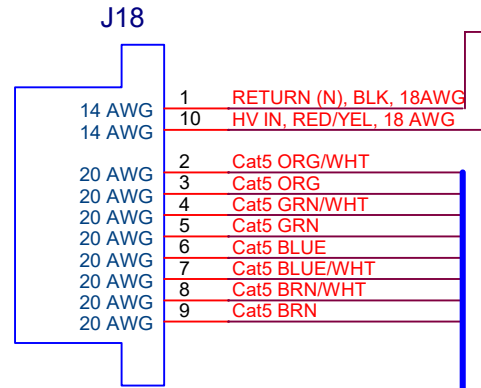

MINK 10-FCRL

ROV
High Voltage Interface
10Base-T

