


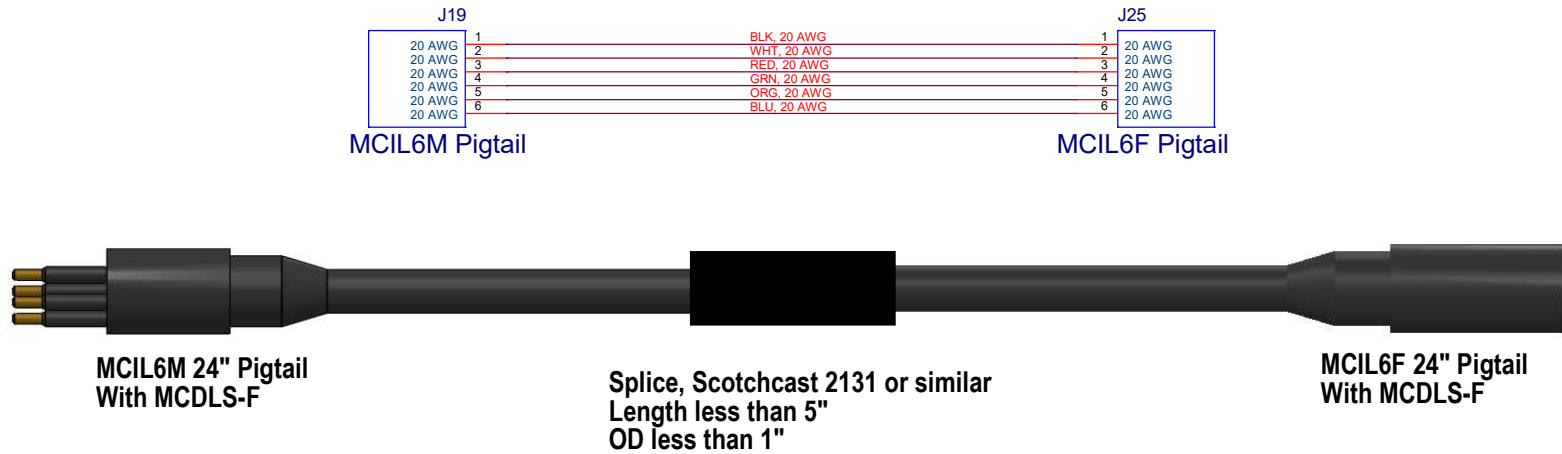

		Monterey Bay Aquarium Research Institute 7700 Sandholdt Road, Moss Landing, CA 95039	
Title		Project	
EyeRIS : Light Cable		800139	
Part Number		Project File	
P-800139-21-071619		44-Light-Cable	
Rev		<Rev>	
Engineer	Size	Document Number	Date
Roberts	B	I	Tuesday, July 16, 2019
Designer			
Roberts			
Sheet		1 of 1	