

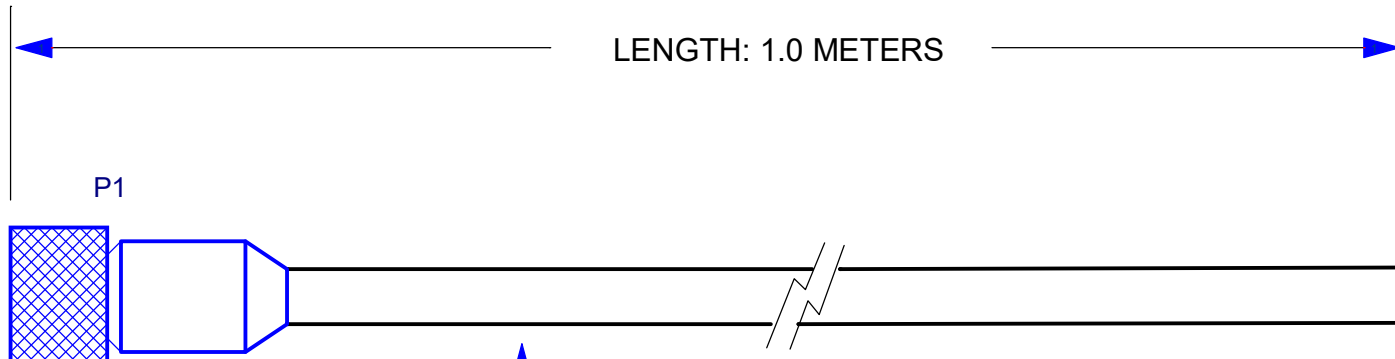


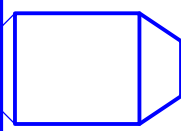


LENGTH: 1.0 METERS

P1

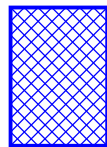


MINK-8-L-6#22,2#14-CCP

Cable Type: Yellow Falmat Cable: FM051-597-A REV A

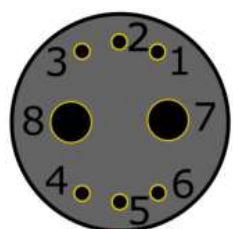



Seacon MINK-8/L

J15

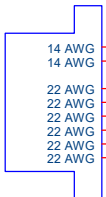

MINK-8-CCP

EyeRIS Camera
Light Output

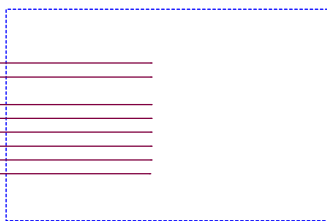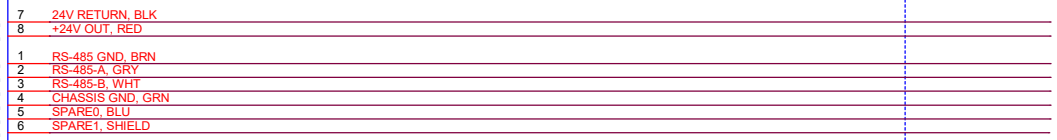


EyeRIS
J-Box Input Cable Gland
#1 DORN NYST-3

ASSEMBLY NOTES:

Pot MINK-8/L-CCP using standard procedure

REVISION HISTORY:
4/22/2019: Copied from 901209_i2MAP_AUV_Battery_Cable

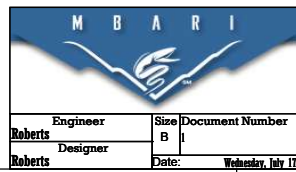

Monterey Bay Aquarium Research Institute
7700 Sandholdt Road, Moss Landing, CA 95039

			Title EyeRIS : Light Power & Dim Cable		Project 800139		
Engineer Roberts		Size B	Document Number I	Part Number P-800139-23-071719		Project File 02-Light-Power & Dimming	Rev A
Designer Roberts							
Date: Wednesday, July 17, 2019			Sheet 1 of 1				