


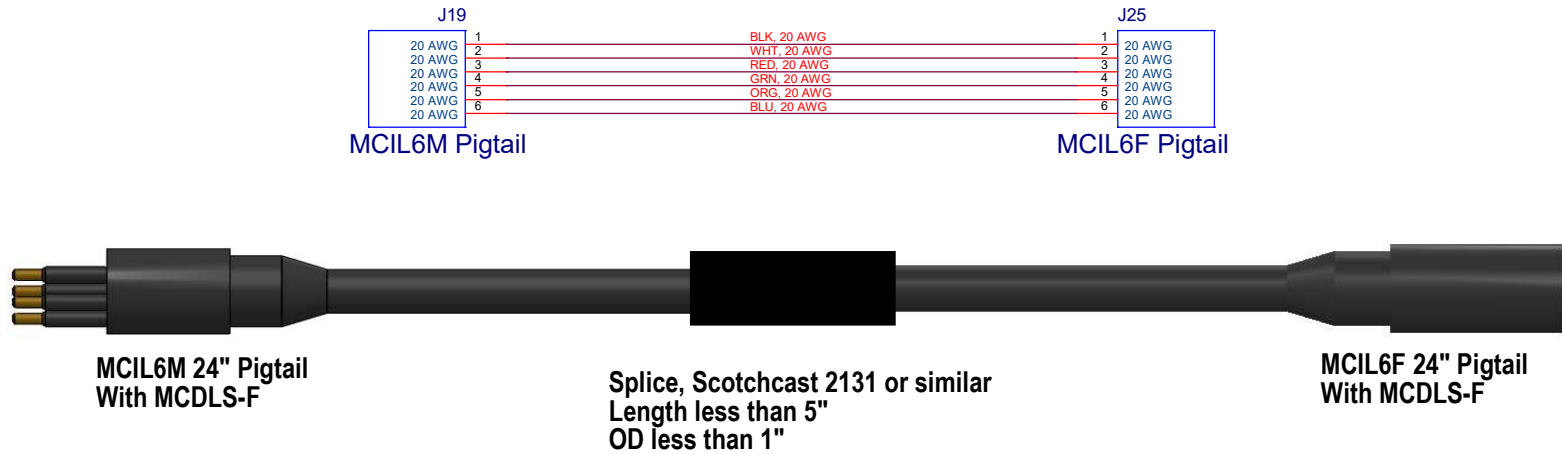

		Monterey Bay Aquarium Research Institute 7700 Sandholdt Road, Moss Landing, CA 95039	
		Title EyeRIS : Light Cable	Project 800139
Engineer Roberts	Size B	Document Number I	Part Number P-800139-21-071619
Designer Roberts	Date: Tuesday, July 16, 2019	Project File 04-Light-Cable	Rev <Rev>
		Sheet 1 of 1	