


EyeRIS Block Diagram
Version 2, Zoom Lens, Aug, 2020
Raytrix R26 Camera,
DSPL Lights, and Phorte Extenders, Doc Ricketts Config

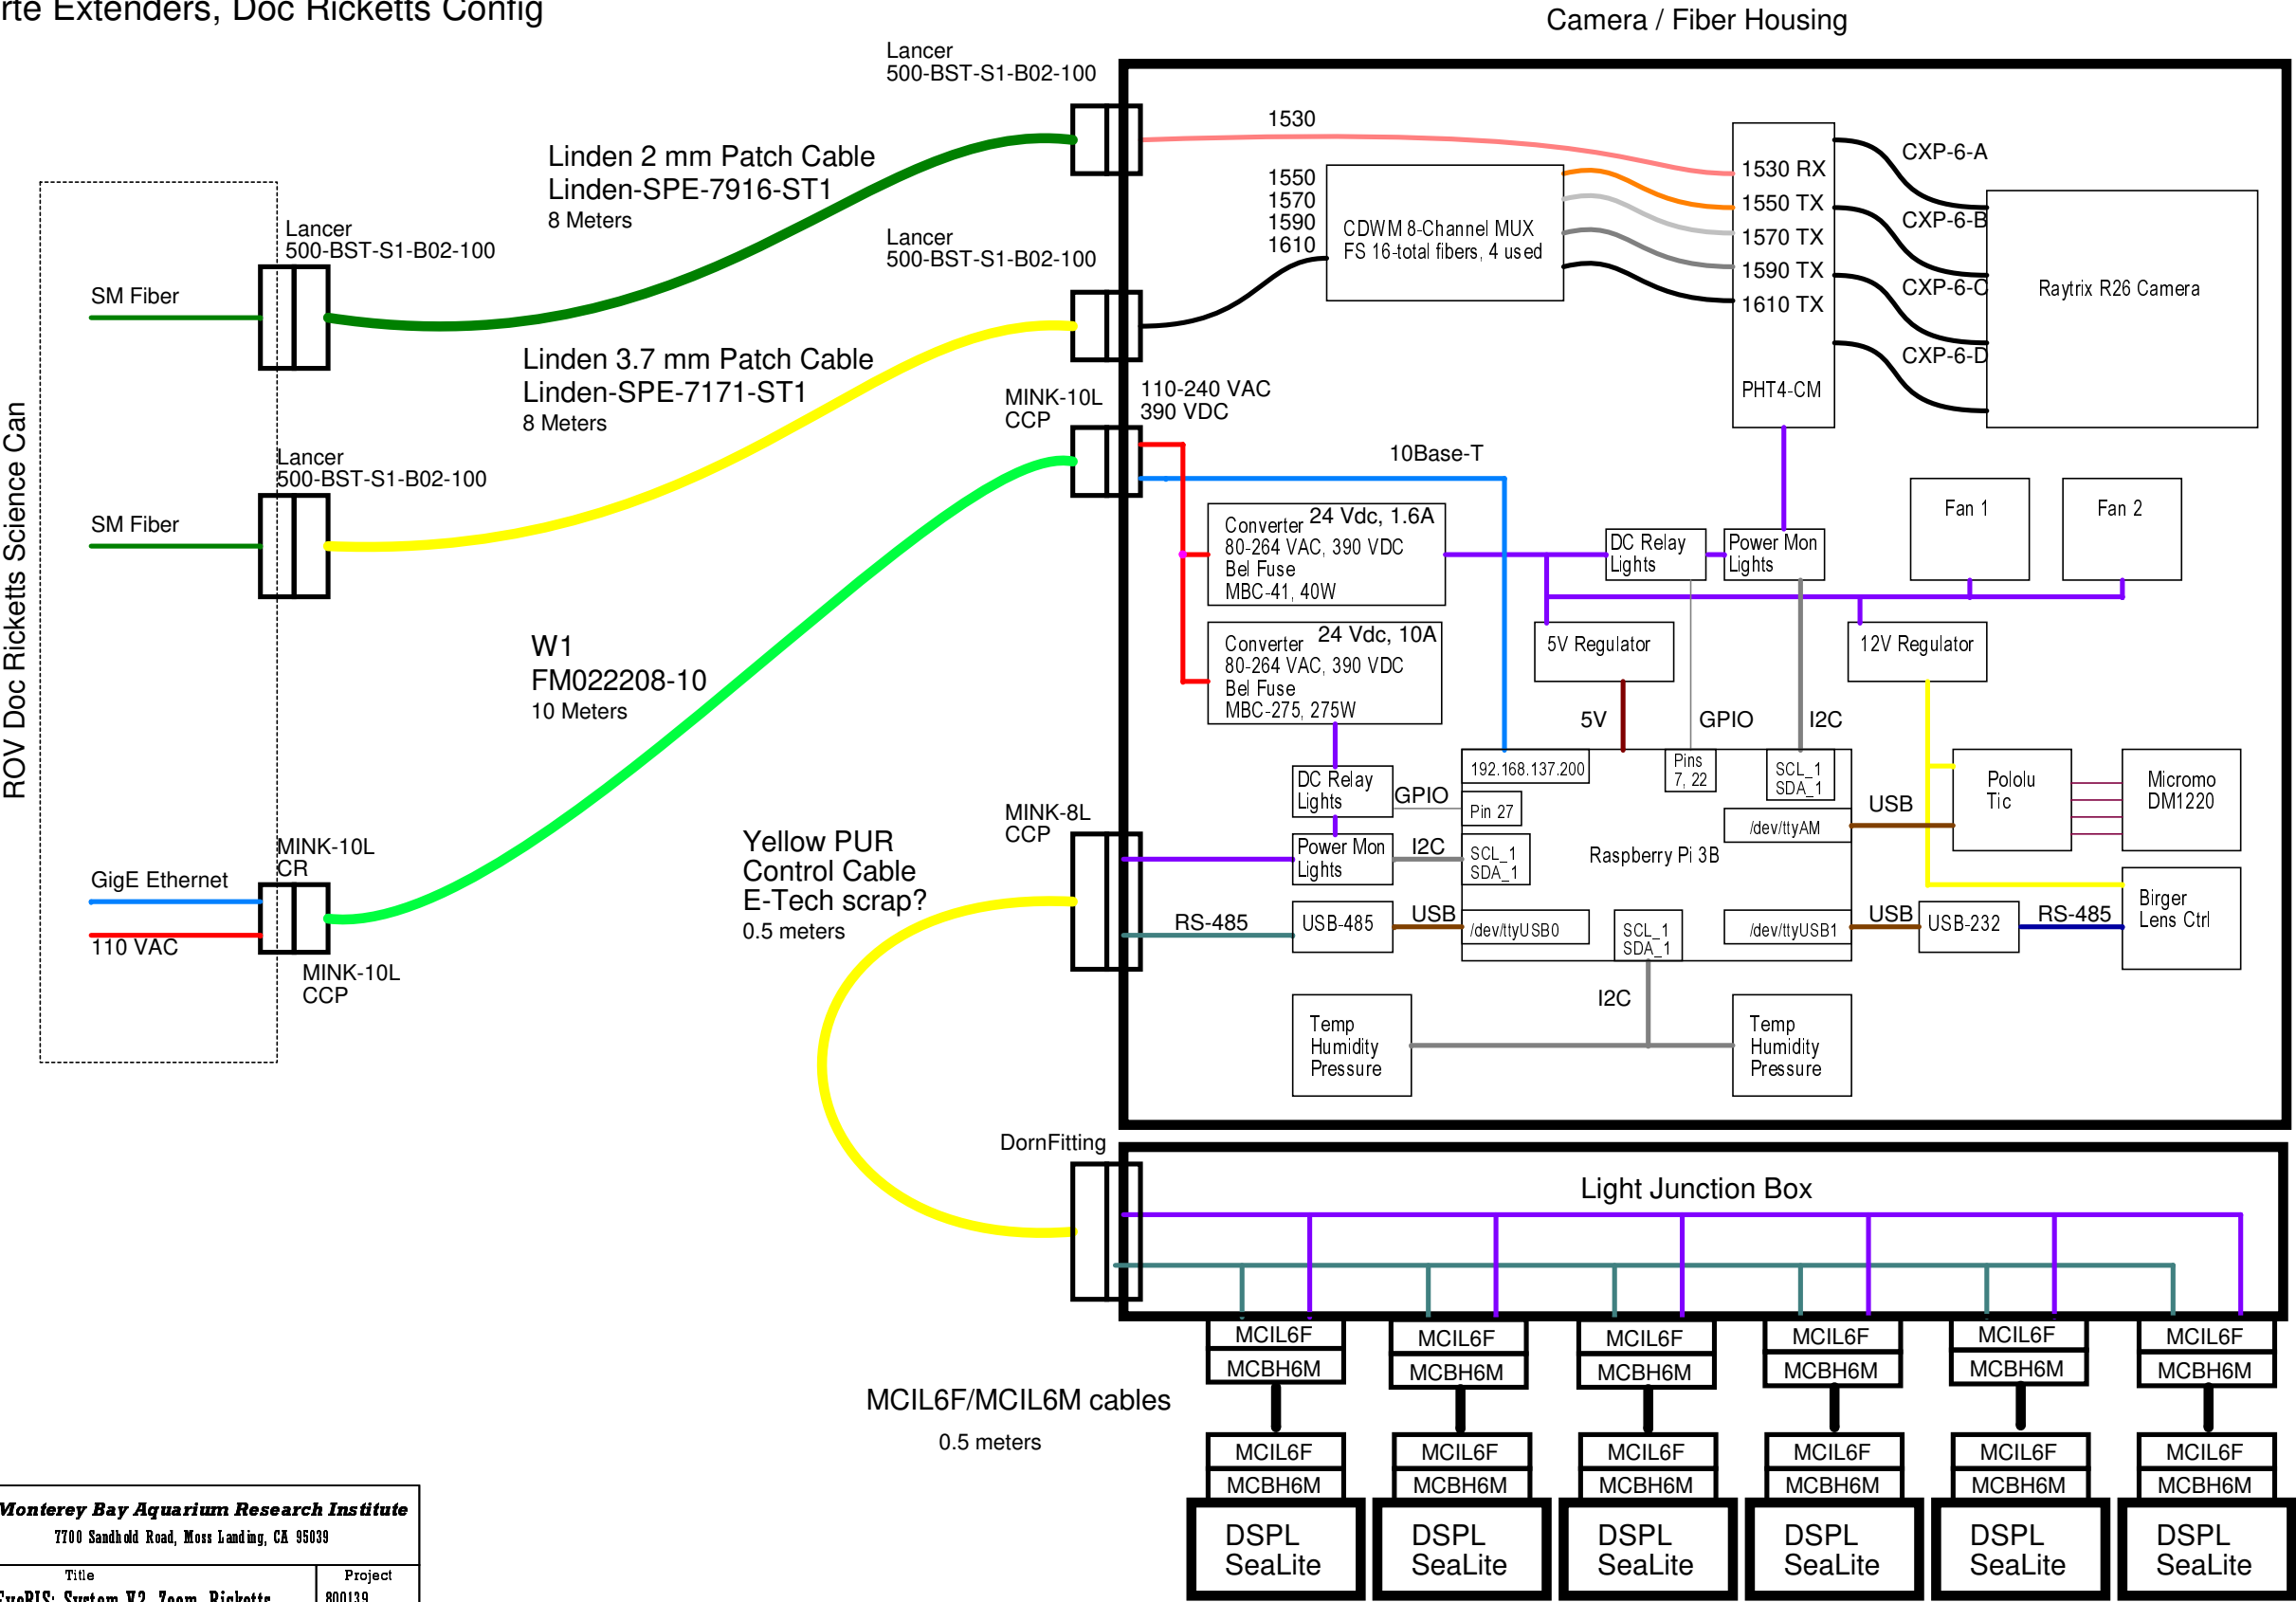

					
Monterey Bay Aquarium Research Institute					
7700 Sandhold Road, Moss Landing, CA 95039					
Title			Project		
EyeRIS: System V2, Zoom, Ricketts			800139		
Engineer	Size	Document Number	Part Number	Project File	Rev
Roberts		Custom	NA		A
Designer	Date:	Friday, August 28, 2020	Sheet	1 of 1	
Roberts					