


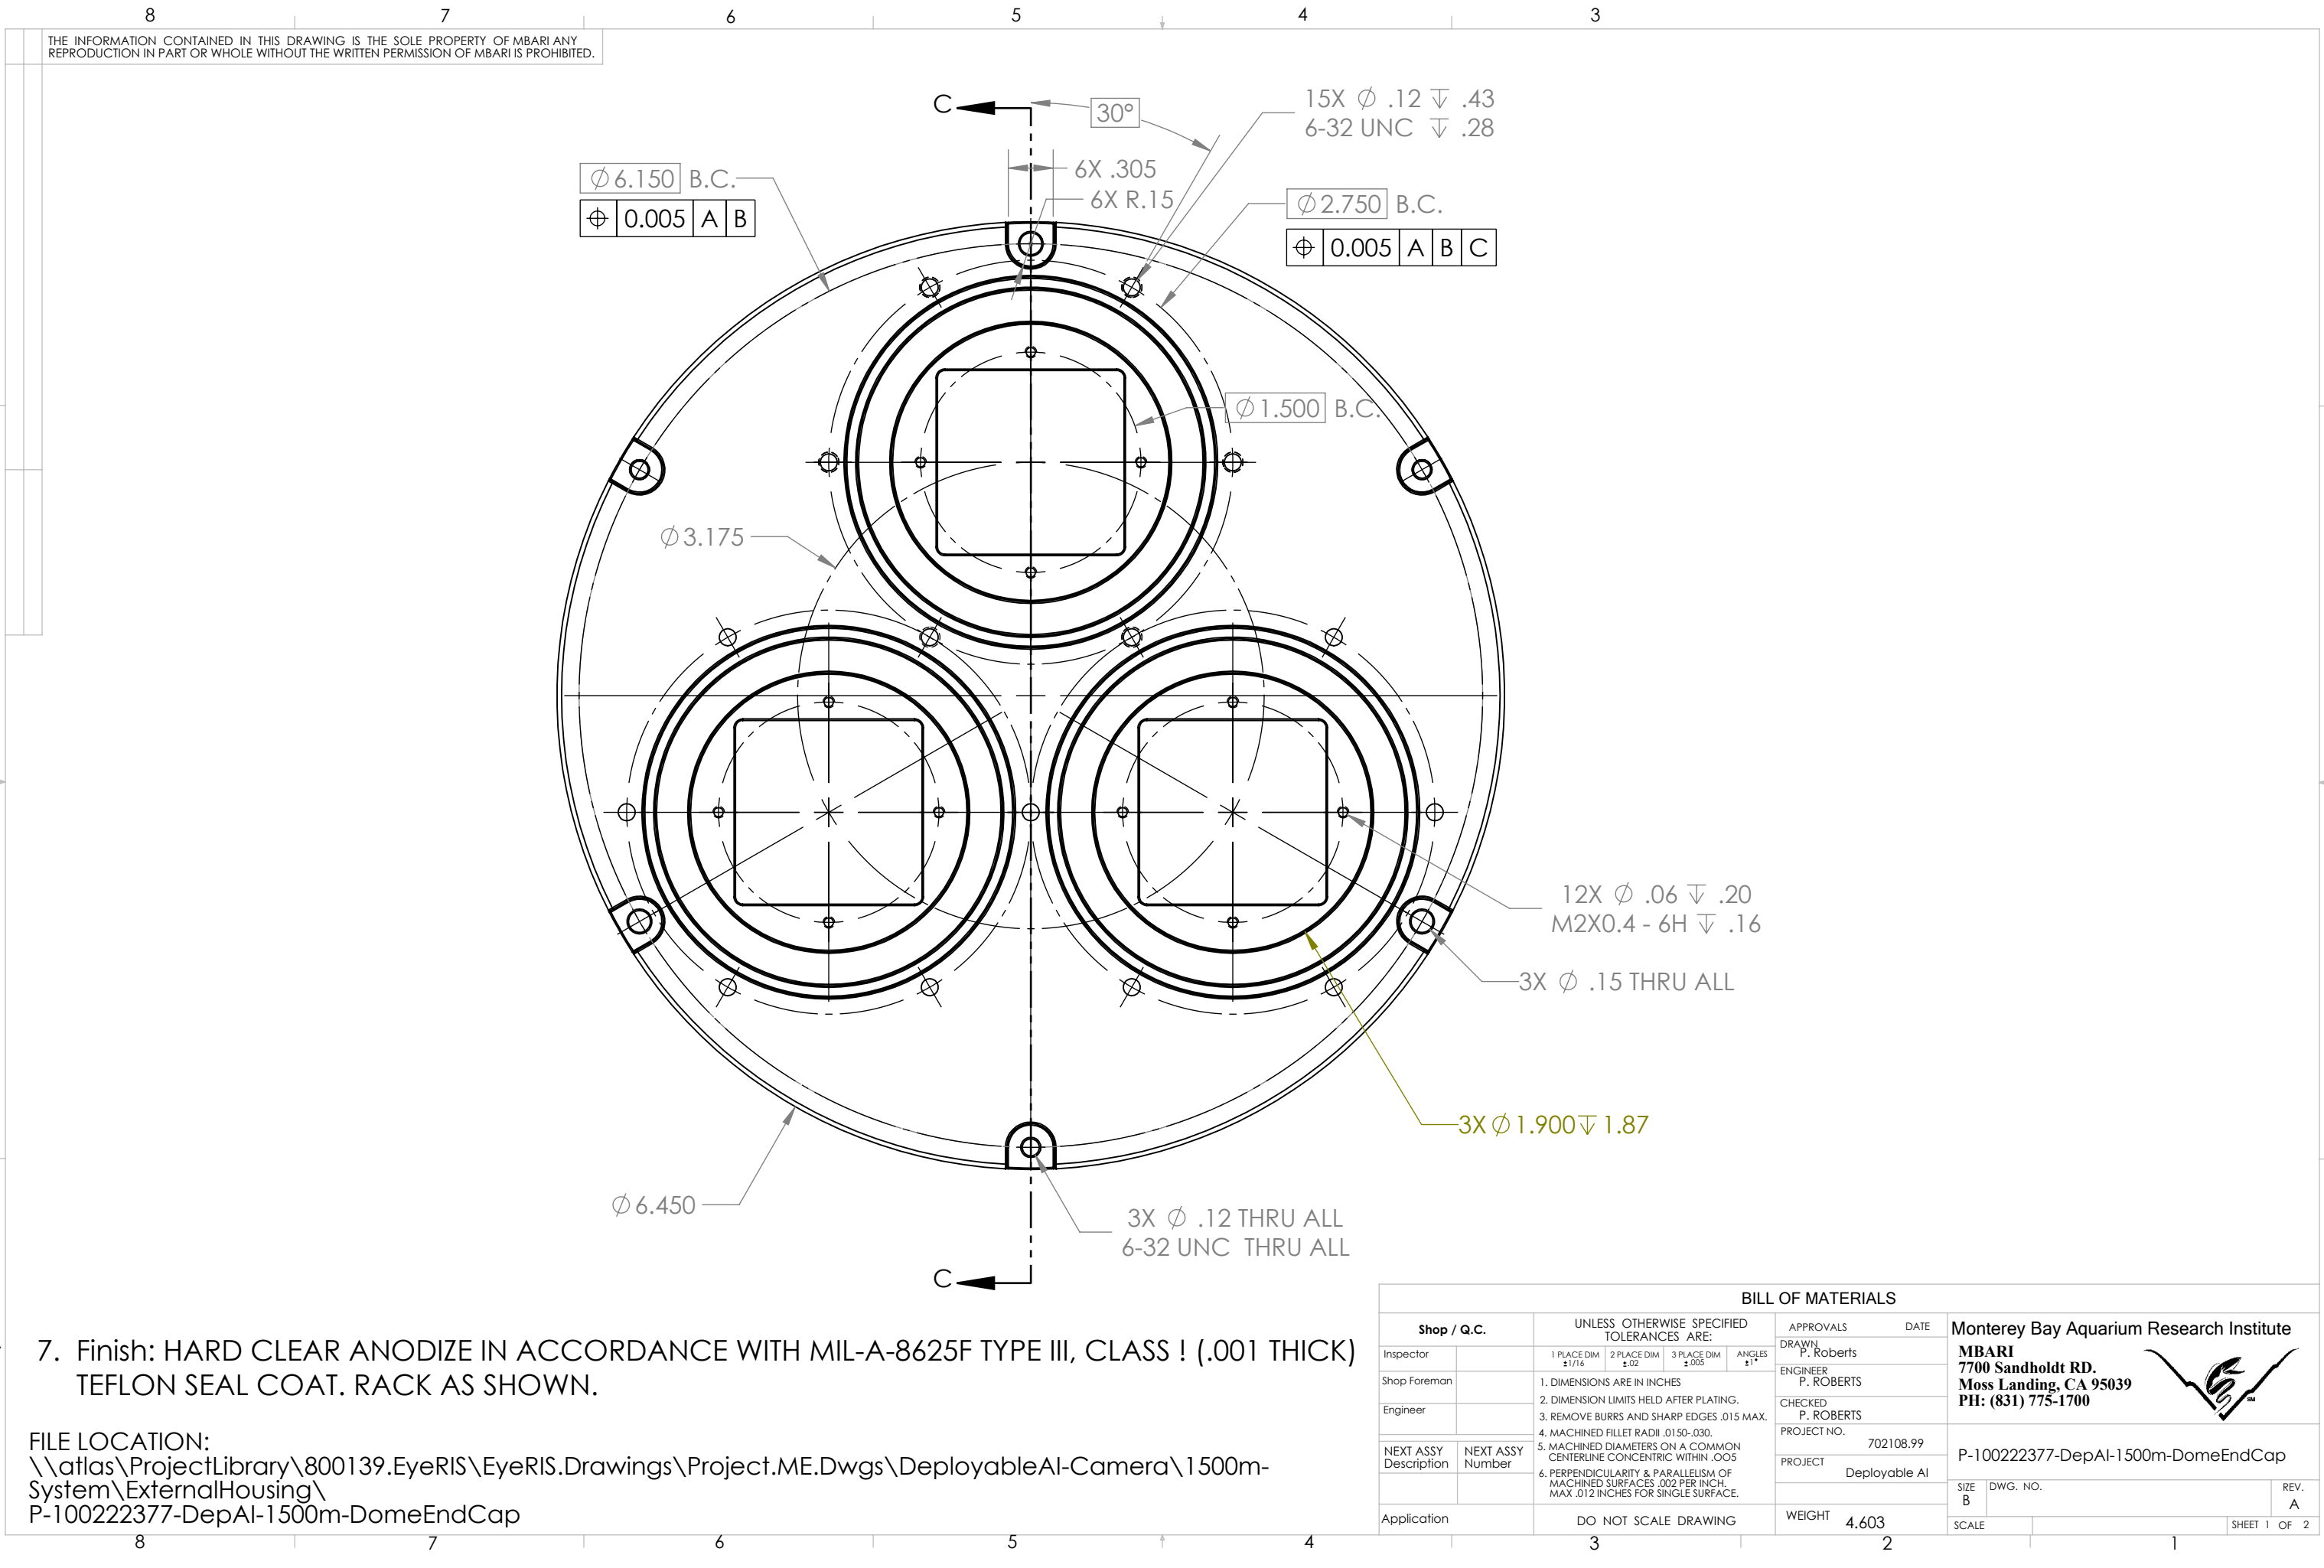


7. Finish: HARD CLEAR ANODIZE IN ACCORDANCE WITH MIL-A-8625F TYPE III, CLASS ! (.001 THICK)
TEFLON SEAL COAT. RACK AS SHOWN.

FILE LOCATION:
\\atlas\ProjectLibrary\800139.EyeRIS\EyeRIS.Drawings\Project.ME.Dwgs\DeployableAI-Camera\1500m-System\ExternalHousing\
P-100222377-DepAI-1500m-DomeEndCap

BILL OF MATERIALS									
Shop / Q.C.		UNLESS OTHERWISE SPECIFIED TOLERANCES ARE:				APPROVALS	DATE	Monterey Bay Aquarium Research Institute MBARI 7700 Sandholdt RD. Moss Landing, CA 95039 PH: (831) 775-1700 	
Inspector		1 PLACE DIM ±1/16	2 PLACE DIM ±.02	3 PLACE DIM ±.005	ANGLES ±1°	DRAWN P. Roberts			
Shop Foreman		1. DIMENSIONS ARE IN INCHES 2. DIMENSION LIMITS HELD AFTER PLATING. 3. REMOVE BURRS AND SHARP EDGES .015 MAX. 4. MACHINED FILLET RADII .0150-.030. 5. MACHINED DIAMETERS ON A COMMON CENTERLINE CONCENTRIC WITHIN .005 6. PERPENDICULARITY & PARALLELISM OF MACHINED SURFACES .002 PER INCH, MAX .012 INCHES FOR SINGLE SURFACE.				ENGINEER P. ROBERTS			
Engineer						CHECKED P. ROBERTS			
NEXT ASSY Description	NEXT ASSY Number					PROJECT NO. 702108.99			
Application		DO NOT SCALE DRAWING				PROJECT Deployable AI		P-100222377-DepAI-1500m-DomeEndCap	
						WEIGHT 4.603		SIZE B	DWG. NO.
								SCALE	REV. A
								SHEET 1 OF 2	

THE INFORMATION CONTAINED IN THIS DRAWING IS THE SOLE PROPERTY OF MBARI ANY REPRODUCTION IN PART OR WHOLE WITHOUT THE WRITTEN PERMISSION OF MBARI IS PROHIBITED.

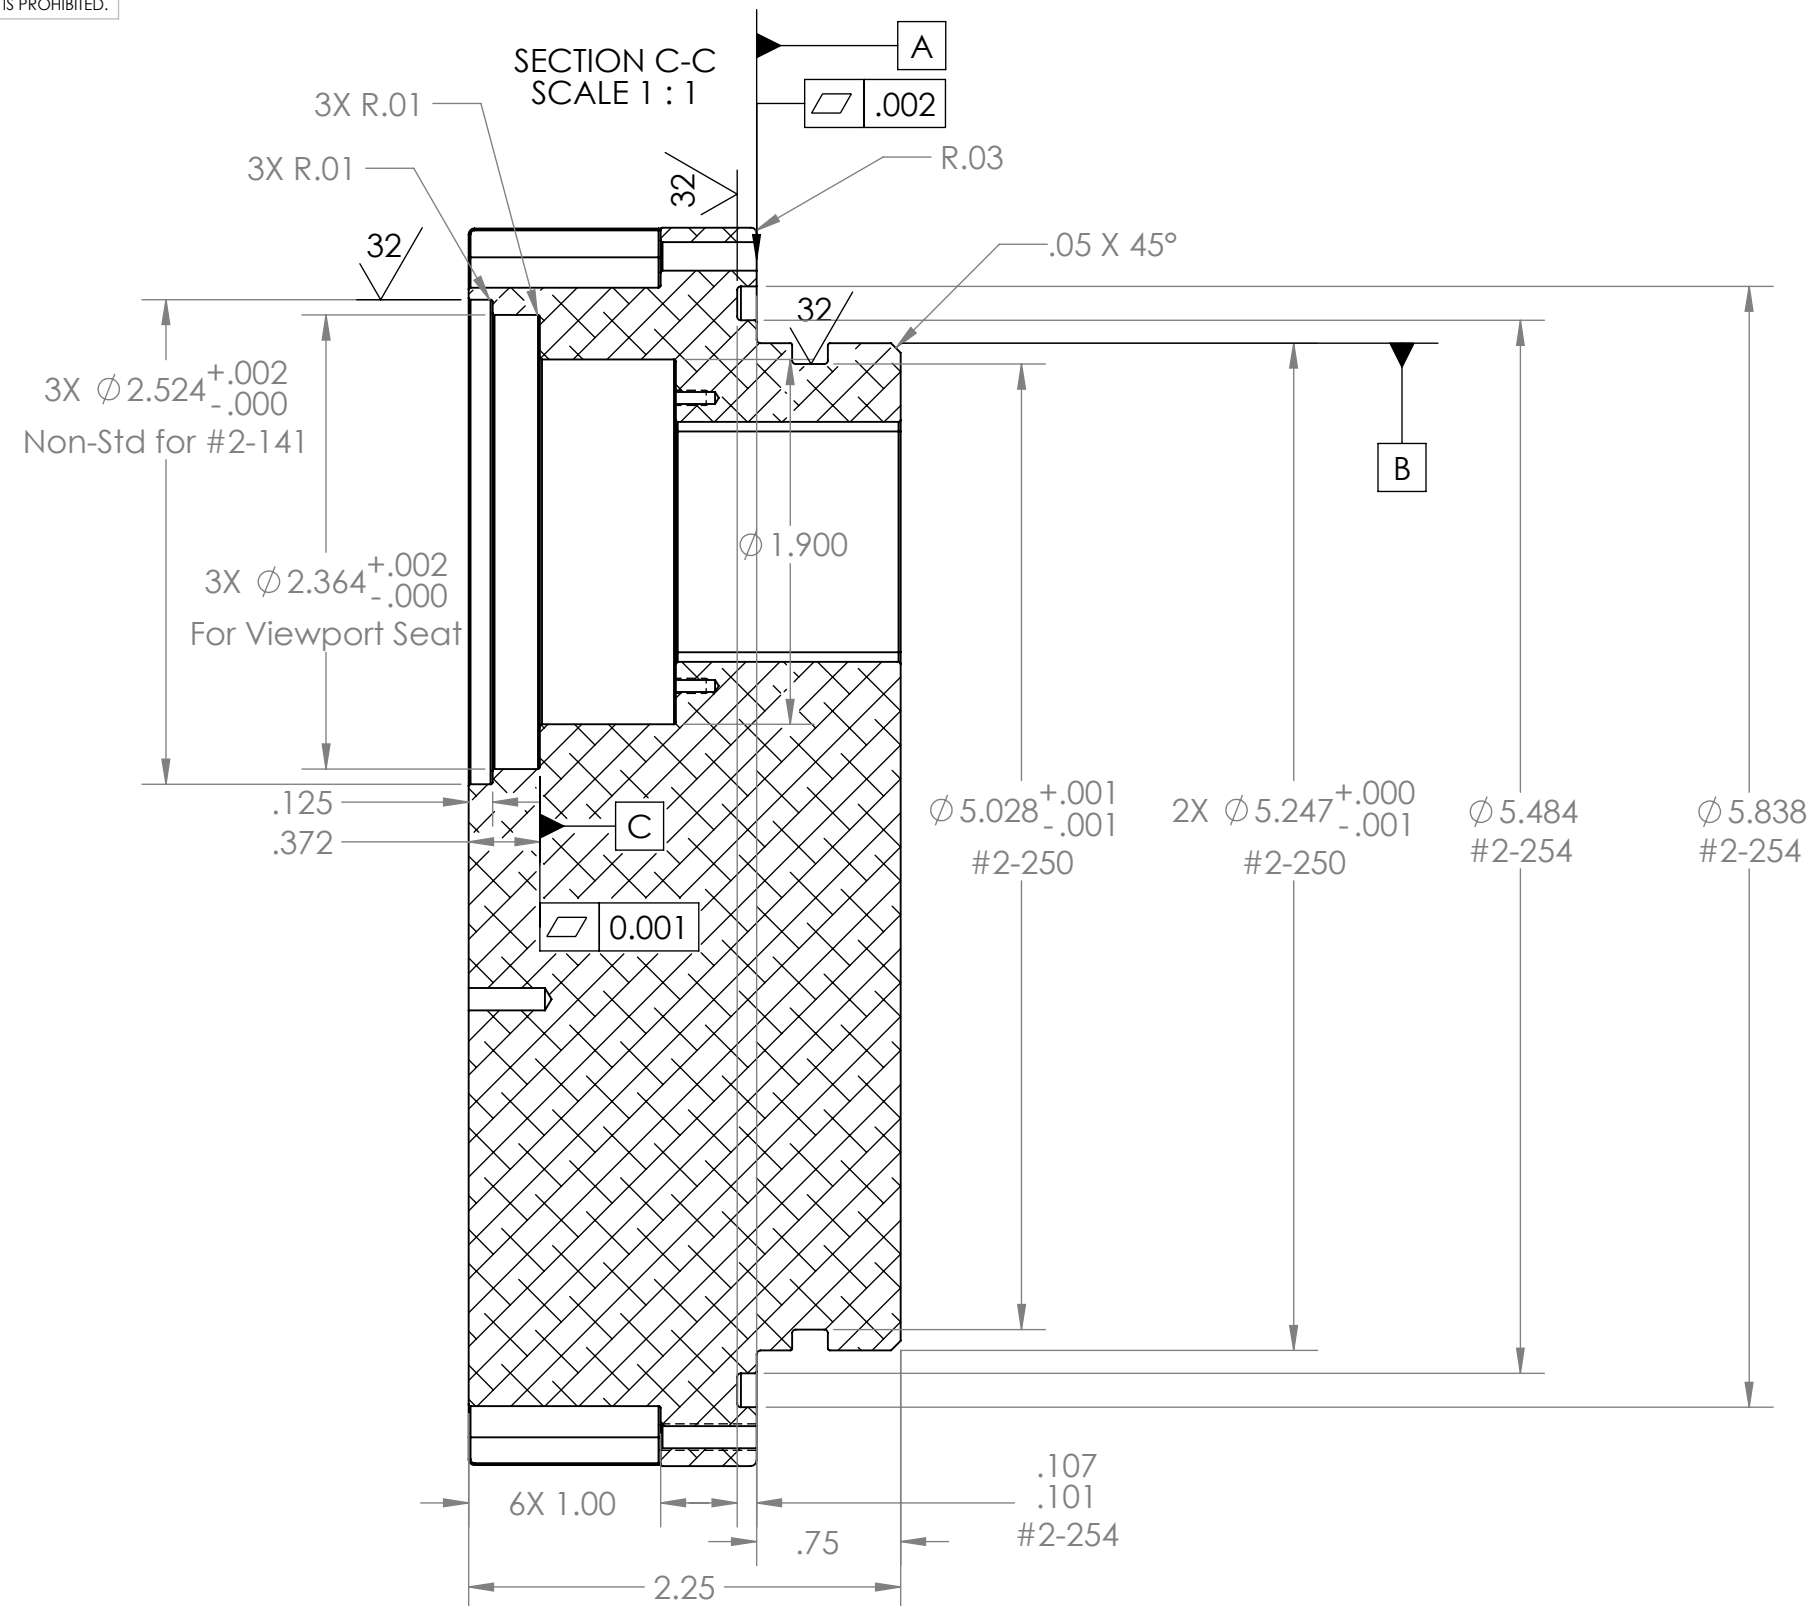

BILL OF MATERIALS

BILL OF MATERIALS												
Shop / Q.C.		UNLESS OTHERWISE SPECIFIED TOLERANCES ARE:				APPROVALS		DATE		Monterey Bay Aquarium Research Institute MBARI 7700 Sandholdt RD. Moss Landing, CA 95039 PH: (831) 775-1700 		
Inspector		1 PLACE DIM ±1/16	2 PLACE DIM ±.02	3 PLACE DIM ±.005	ANGLES ±1°	DRAWN P. Roberts						
Shop Foreman		1. DIMENSIONS ARE IN INCHES 2. DIMENSION LIMITS HELD AFTER PLATING. 3. REMOVE BURRS AND SHARP EDGES .015 MAX. 4. MACHINED FILLET RADII .0150-.030. 5. MACHINED DIAMETERS ON A COMMON CENTERLINE CONCENTRIC WITHIN .005 6. PERPENDICULARITY & PARALLELISM OF MACHINED SURFACES .002 PER INCH. MAX .012 INCHES FOR SINGLE SURFACE.				ENGINEER P. ROBERTS						
Engineer						CHECKED P. ROBERTS						
NEXT ASSY Description		NEXT ASSY Number				PROJECT NO. 800139				P-100222377-DepAI-1500m-DomeEndCap		
						PROJECT EyeRIS						
Application		DO NOT SCALE DRAWING				WEIGHT 4.603		SIZE B		DWG. NO.		REV.
		3				2		SCALE				SHEET 2 OF 2
								1				

FILE LOCATION:

\\atlas\ProjectLibrary\800139.EyeRIS\EyeRIS.Drawings\Project.ME.
Dwgs\DeployableAI-Camera\1500m-System\ExternalHousing\
P-100222378\DepAI-1500m-DomeEndCap7