



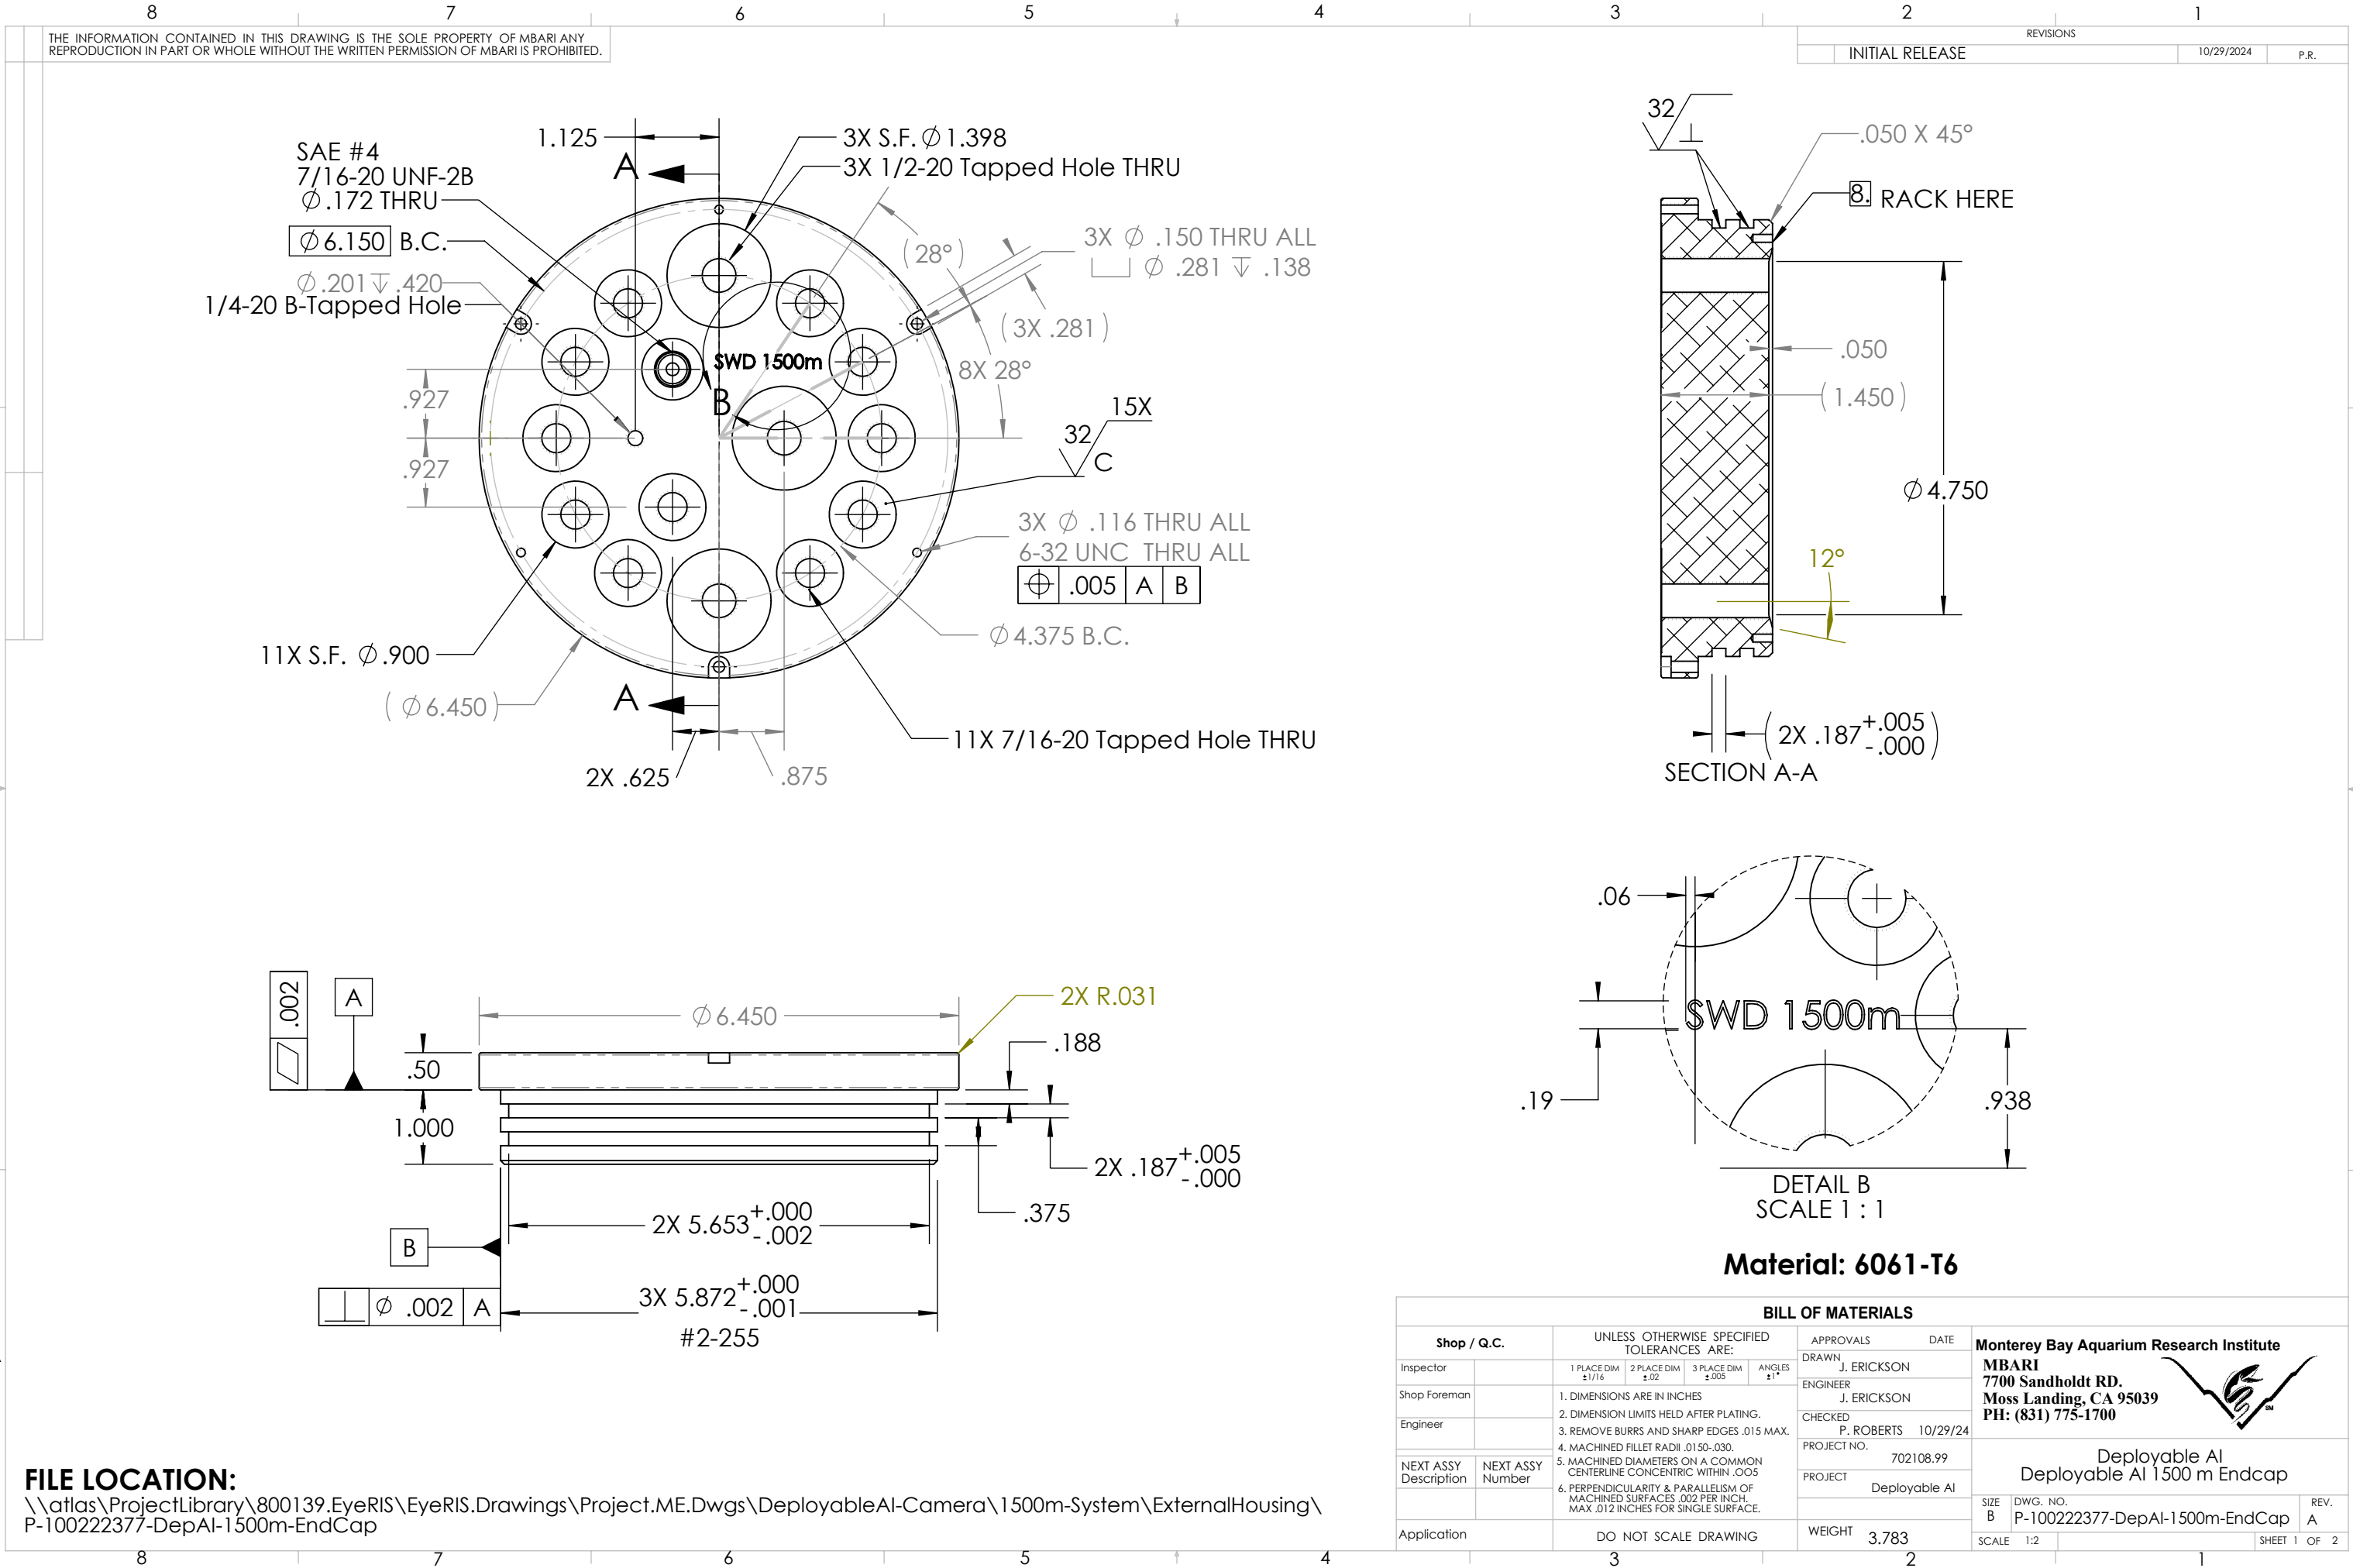

THE INFORMATION CONTAINED IN THIS DRAWING IS THE SOLE PROPERTY OF MBARI ANY REPRODUCTION IN PART OR WHOLE WITHOUT THE WRITTEN PERMISSION OF MBARI IS PROHIBITED.

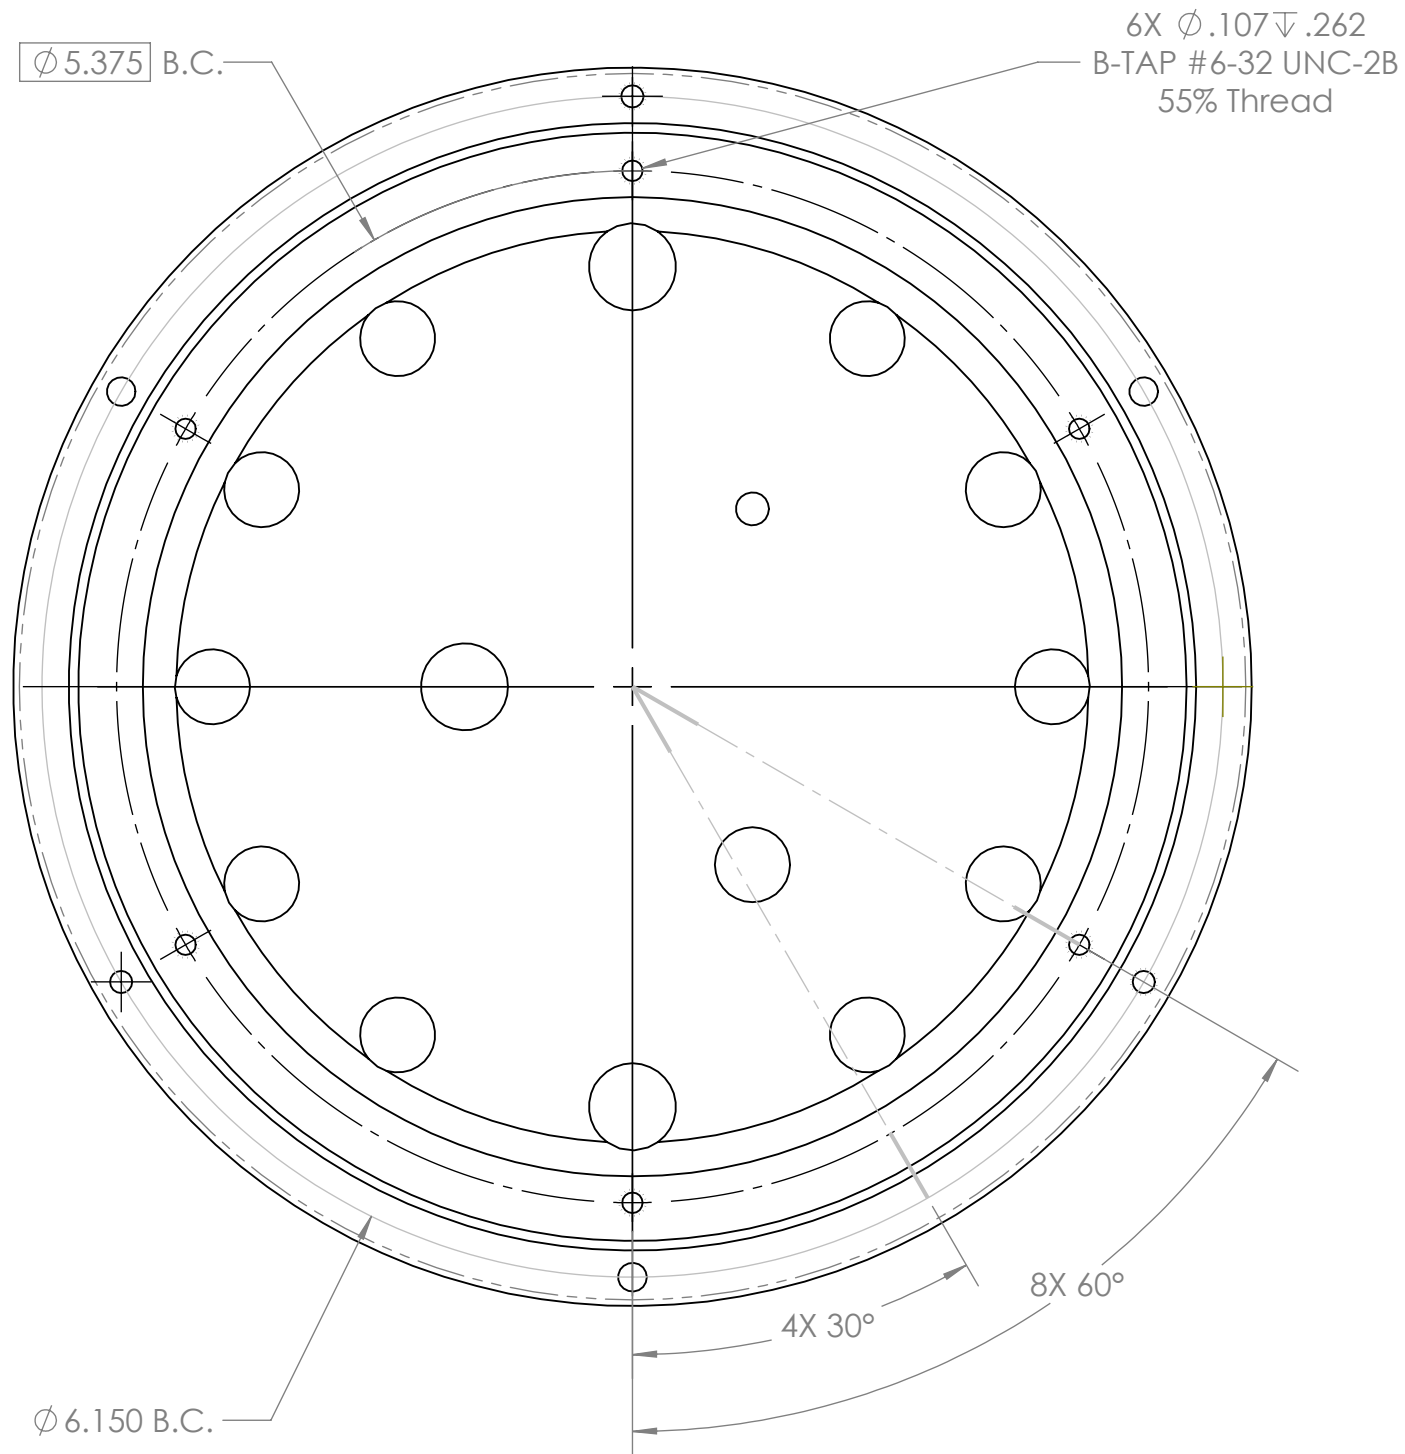

8. Finish: HARD CLEAR ANODIZE IN ACCORDANCE WITH MIL-A-8625F TYPE III, CLASS I (.001 THICK) TEFLON SEAL COAT. RACK AS SHOWN.

FILE LOCATION:

\\atlas\ProjectLibrary\800139.EyeRIS\EyeRIS.Drawings\Project.ME.Dwgs\DeployableAI-Camera\1500m-System\ExternalHousing\ P-100222377-DepAI-1500m-EndCap

BILL OF MATERIALS									
Shop / Q.C.		UNLESS OTHERWISE SPECIFIED TOLERANCES ARE:				APPROVALS	DATE	Monterey Bay Aquarium Research Institute MBARI 7700 Sandholdt RD. Moss Landing, CA 95039 PH: (831) 775-1700	
Inspector		1 PLACE DIM $\pm 1/16$	2 PLACE DIM $\pm .02$	3 PLACE DIM $\pm .005$	ANGLES $\pm 1^\circ$	DRAWN P. Roberts			
Shop Foreman		1. DIMENSIONS ARE IN INCHES				ENGINEER P. ROBERTS			
Engineer		2. DIMENSION LIMITS HELD AFTER PLATING. 3. REMOVE BURRS AND SHARP EDGES .015 MAX. 4. MACHINED FILLET RADII .0150-.030.				CHECKED P. ROBERTS			
NEXT ASSY Description	NEXT ASSY Number	5. MACHINED DIAMETERS ON A COMMON CENTERLINE CONCENTRIC WITHIN .005 6. PERPENDICULARITY & PARALLELISM OF MACHINED SURFACES .002 PER INCH, MAX .012 INCHES FOR SINGLE SURFACE.				PROJECT NO. 702108.99			
						PROJECT DeployableAI		P-100222377-DepAI-1500m-EndCap	
Application		DO NOT SCALE DRAWING				WEIGHT	3.783	SIZE B	DWG. NO.
								SCALE	REV. A
								SHEET 2 OF 2	