
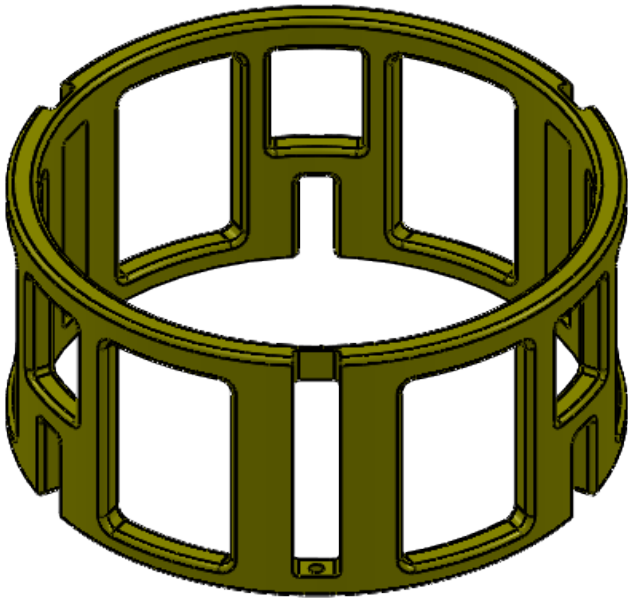
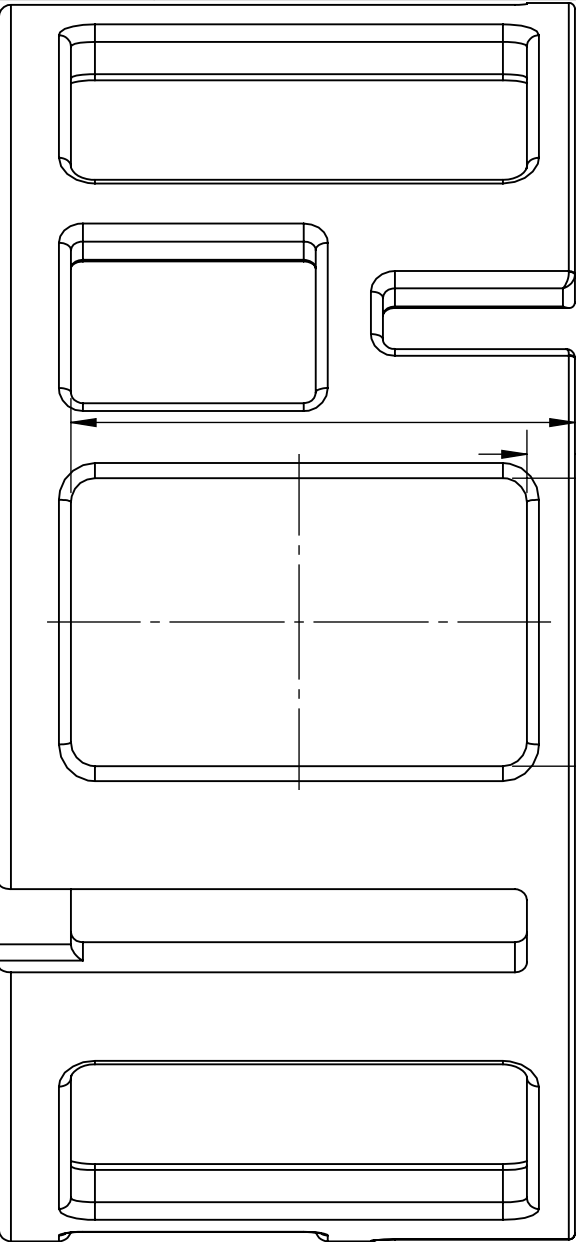


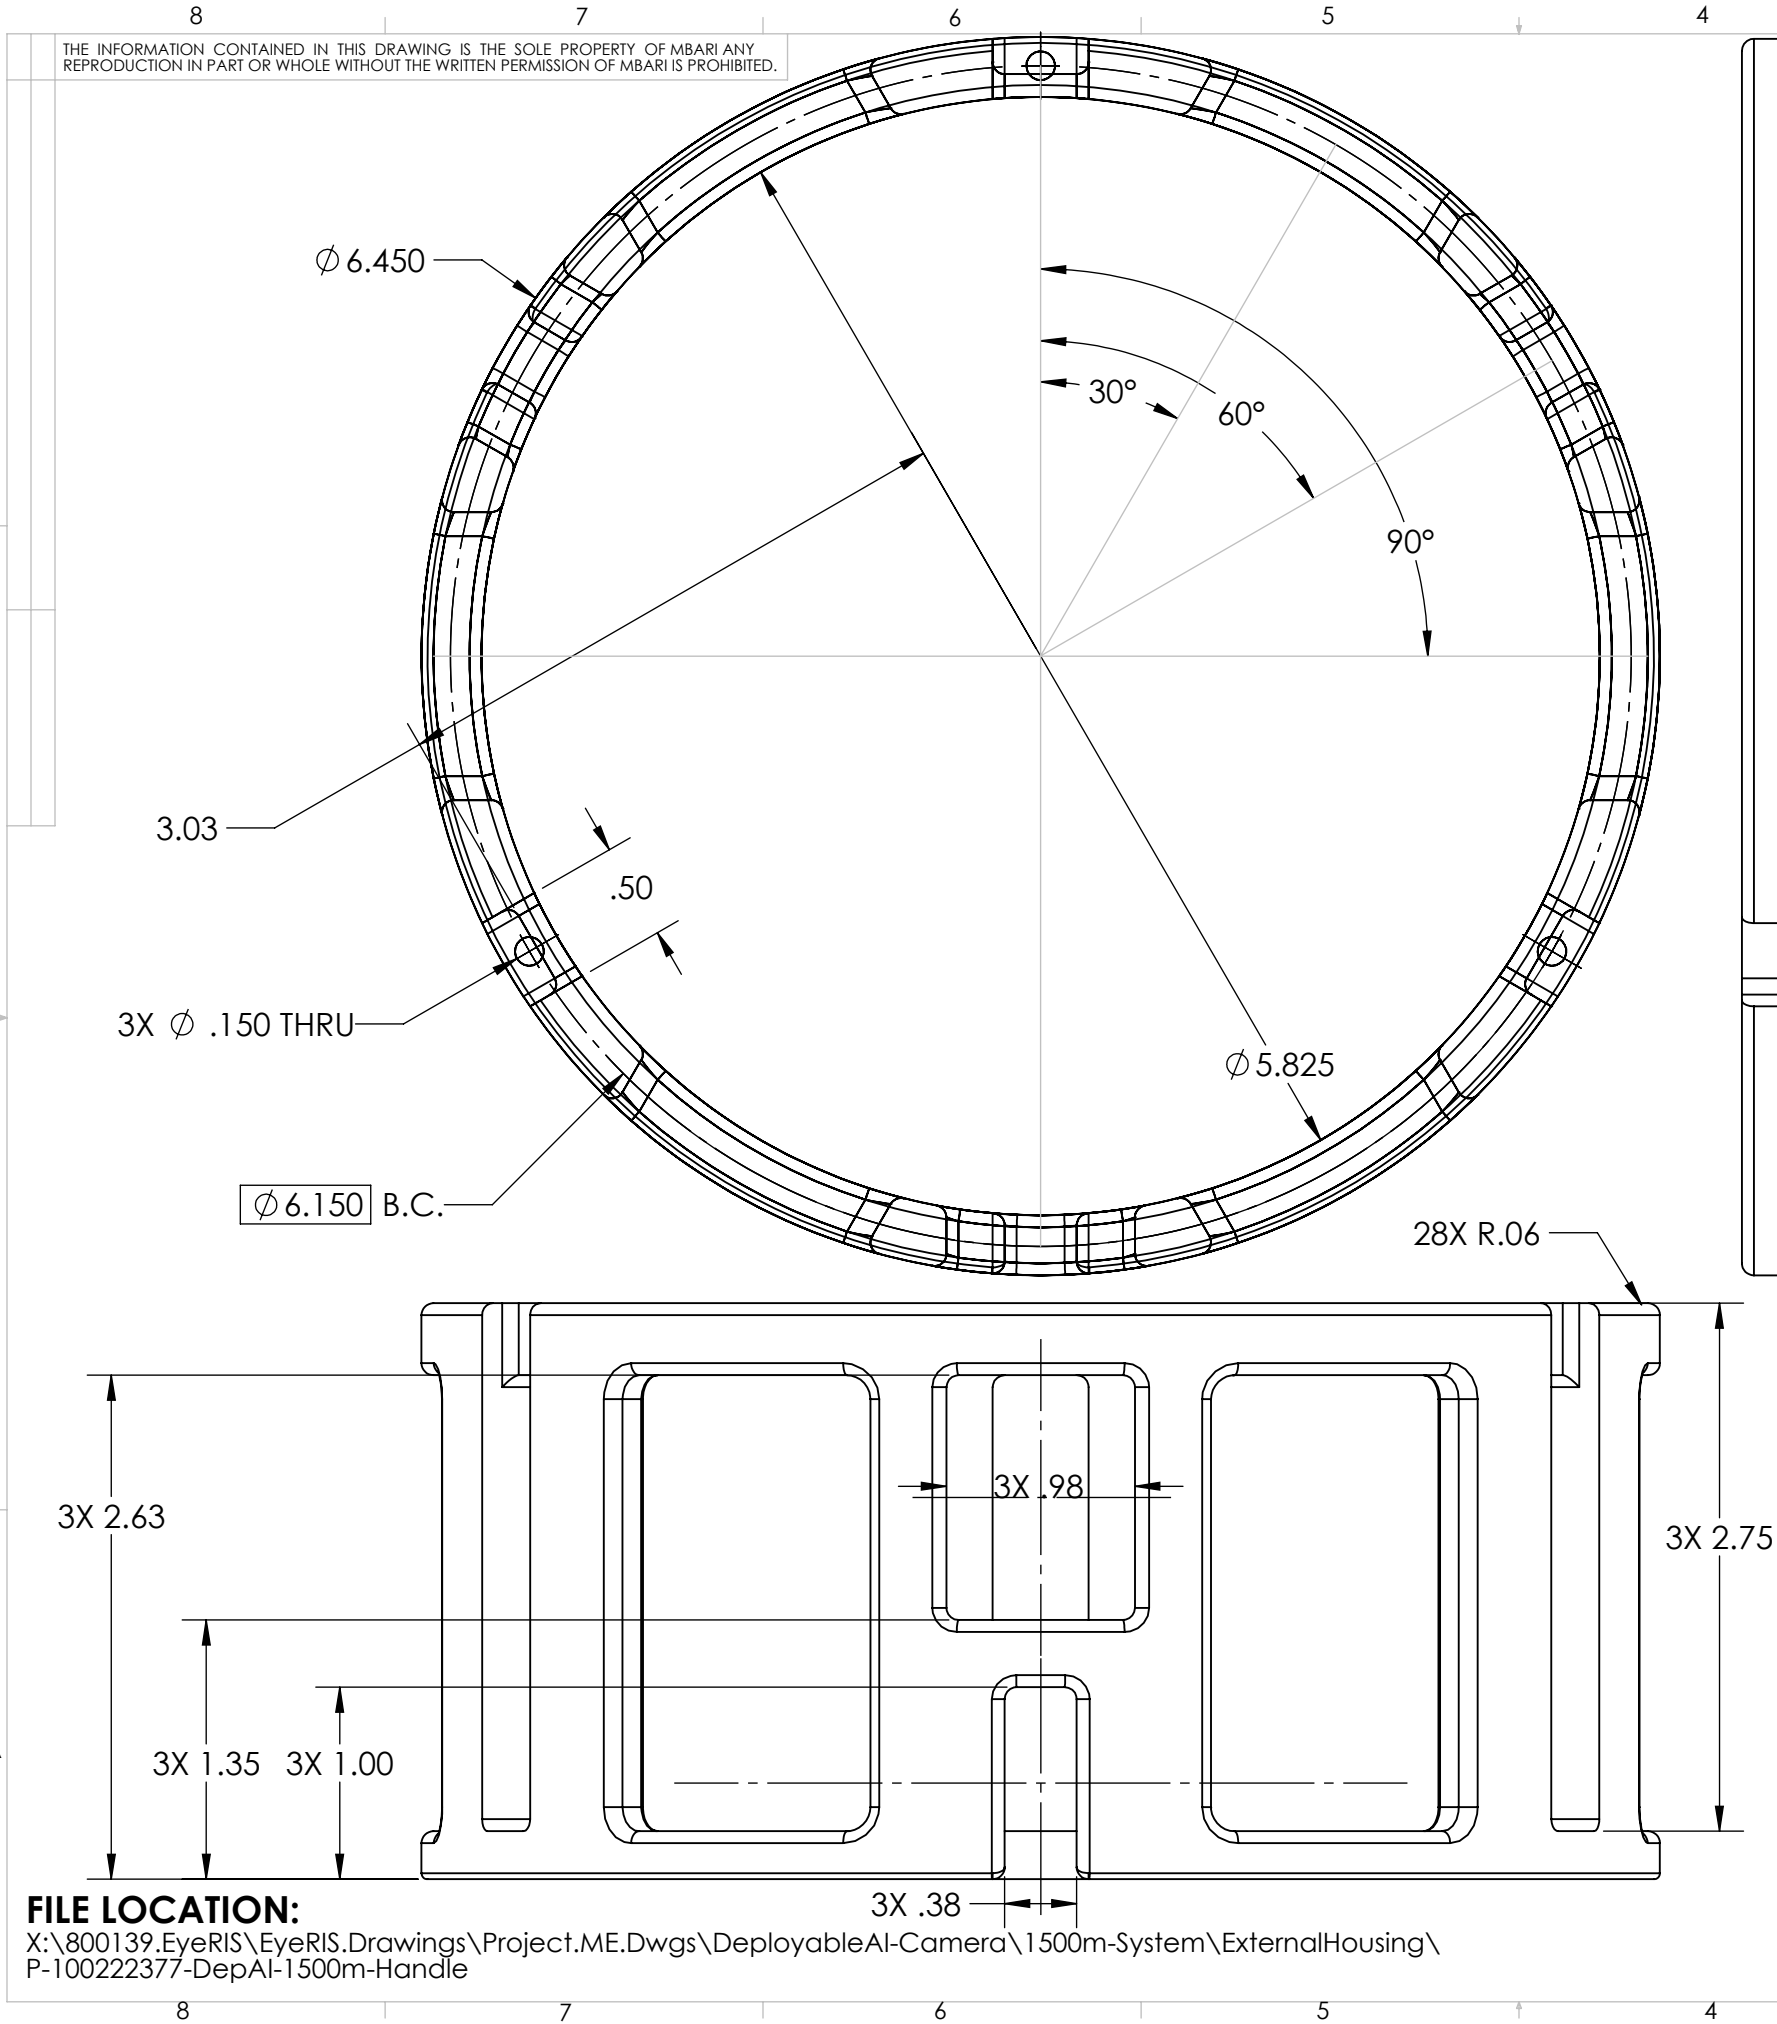

MATERIAL: 6061-T6

7. Finish: HARD CLEAR ANODIZE IN ACCORDANCE WITH MIL-A-8625F TYPE III, CLASS I (.001 THICK)
TEFLON SEAL COAT. RACK AS SHOWN.

BILL OF MATERIALS									
Shop / Q.C.		UNLESS OTHERWISE SPECIFIED TOLERANCES ARE:				APPROVALS		DATE	
Inspector		1 PLACE DIM $\pm 1/16$	2 PLACE DIM $\pm .02$	3 PLACE DIM $\pm .005$	ANGLES $\pm 1^\circ$	DRAWN	P. Roberts	12/08/20	Monterey Bay Aquarium Research Institute MBARI 7700 Sandholdt RD. Moss Landing, CA 95039 PH: (831) 775-1700 
Shop Foreman		1. DIMENSIONS ARE IN INCHES 2. DIMENSION LIMITS HELD AFTER PLATING. 3. REMOVE BURRS AND SHARP EDGES .015 MAX. 4. MACHINED FILLET RADII .0150-.030. 5. MACHINED DIAMETERS ON A COMMON CENTERLINE CONCENTRIC WITHIN .005 6. PERPENDICULARITY & PARALLELISM OF MACHINED SURFACES .002 PER INCH, MAX .012 INCHES FOR SINGLE SURFACE.				ENGINEER	P. ROBERTS	12/08/20	
Engineer						CHECKED	P. ROBERTS	12/08/20	
NEXT ASSY Description	NEXT ASSY Number					PROJECT NO.	702108.99		
						PROJECT	DeployableAI		P-100222377-DepAI-1500m-Handle
						WEIGHT	0.824		
						SCALE			
						SIZE	B	DWG. NO.	REV. A
								SHEET 1	OF 1

FILE LOCATION:

X:\800139.EyeRIS\EyeRIS.Drawings\Project.ME.Dwgs\DeployableAI-Camera\1500m-System\ExternalHousing\ P-100222377-DepAI-1500m-Handle