


THE INFORMATION CONTAINED IN THIS DRAWING IS THE SOLE PROPERTY OF MBARI. ANY REPRODUCTION IN PART OR WHOLE WITHOUT THE WRITTEN PERMISSION OF MBARI IS PROHIBITED.

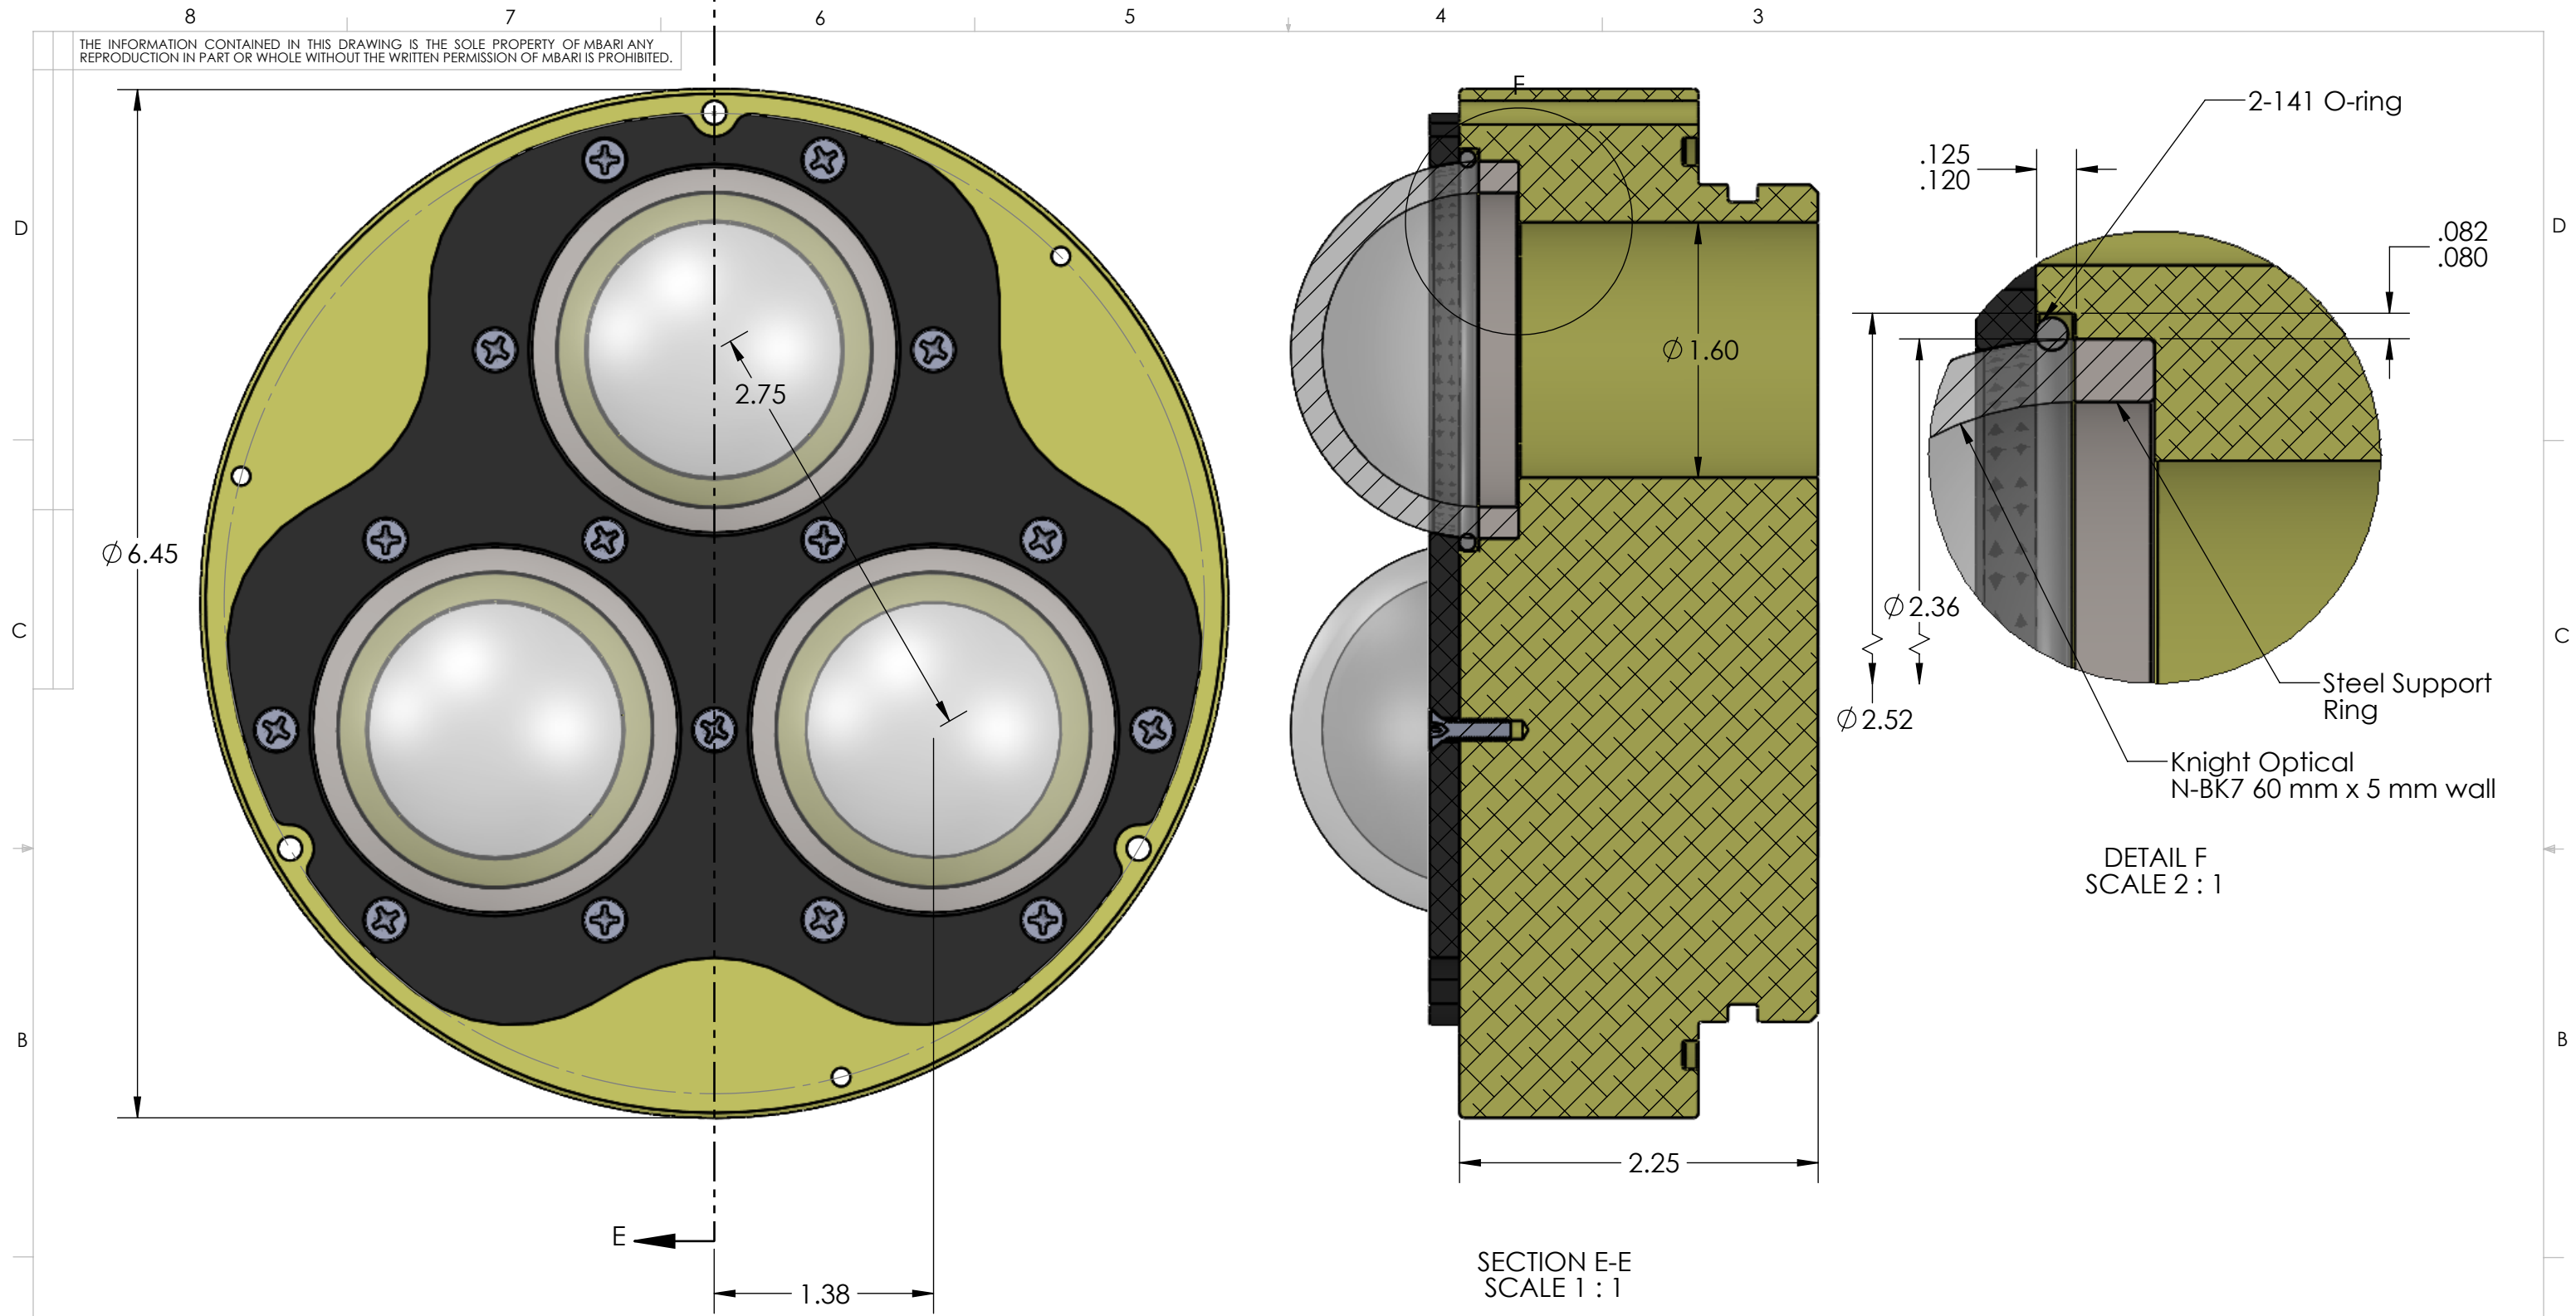

FILE LOCATION:

X:\800139.EyeRIS\EyeRIS.Drawings\Project.ME.Dwgs\DeployableAI-Camera\ DomeViewp

BILL OF MATERIALS									
Shop / Q.C.		UNLESS OTHERWISE SPECIFIED TOLERANCES ARE:				APPROVALS	DATE	Monterey Bay Aquarium Research Institute	
Inspector		1 PLACE DIM $\pm 1/16$	2 PLACE DIM $\pm .02$	3 PLACE DIM $\pm .005$	ANGLES $\pm 1^\circ$	DRAWN			
Shop Foreman		1. DIMENSIONS ARE IN INCHES 2. DIMENSION LIMITS HELD AFTER PLATING. 3. REMOVE BURRS AND SHARP EDGES .015 MAX. 4. MACHINED FILLET RADII .0150-.030. 5. MACHINED DIAMETERS ON A COMMON CENTERLINE CONCENTRIC WITHIN .005 6. PERPENDICULARITY & PARALLELISM OF MACHINED SURFACES .002 PER INCH, MAX .012 INCHES FOR SINGLE SURFACE.				ENGINEER		MBARI 7700 Sandholdt RD. Moss Landing, CA 95039 PH: (831) 775-1700	
Engineer						P. ROBERTS			
NEXT ASSY Description	NEXT ASSY Number					CHECKED		DomeViewportAssembly	
						P. ROBERTS			
						PROJECT NO.	800139	SIZE B	
						PROJECT	EyeRIS		
Application		DO NOT SCALE DRAWING				WEIGHT		SCALE	1
								DWG. NO.	REV.
									SHEET 1 OF 1