



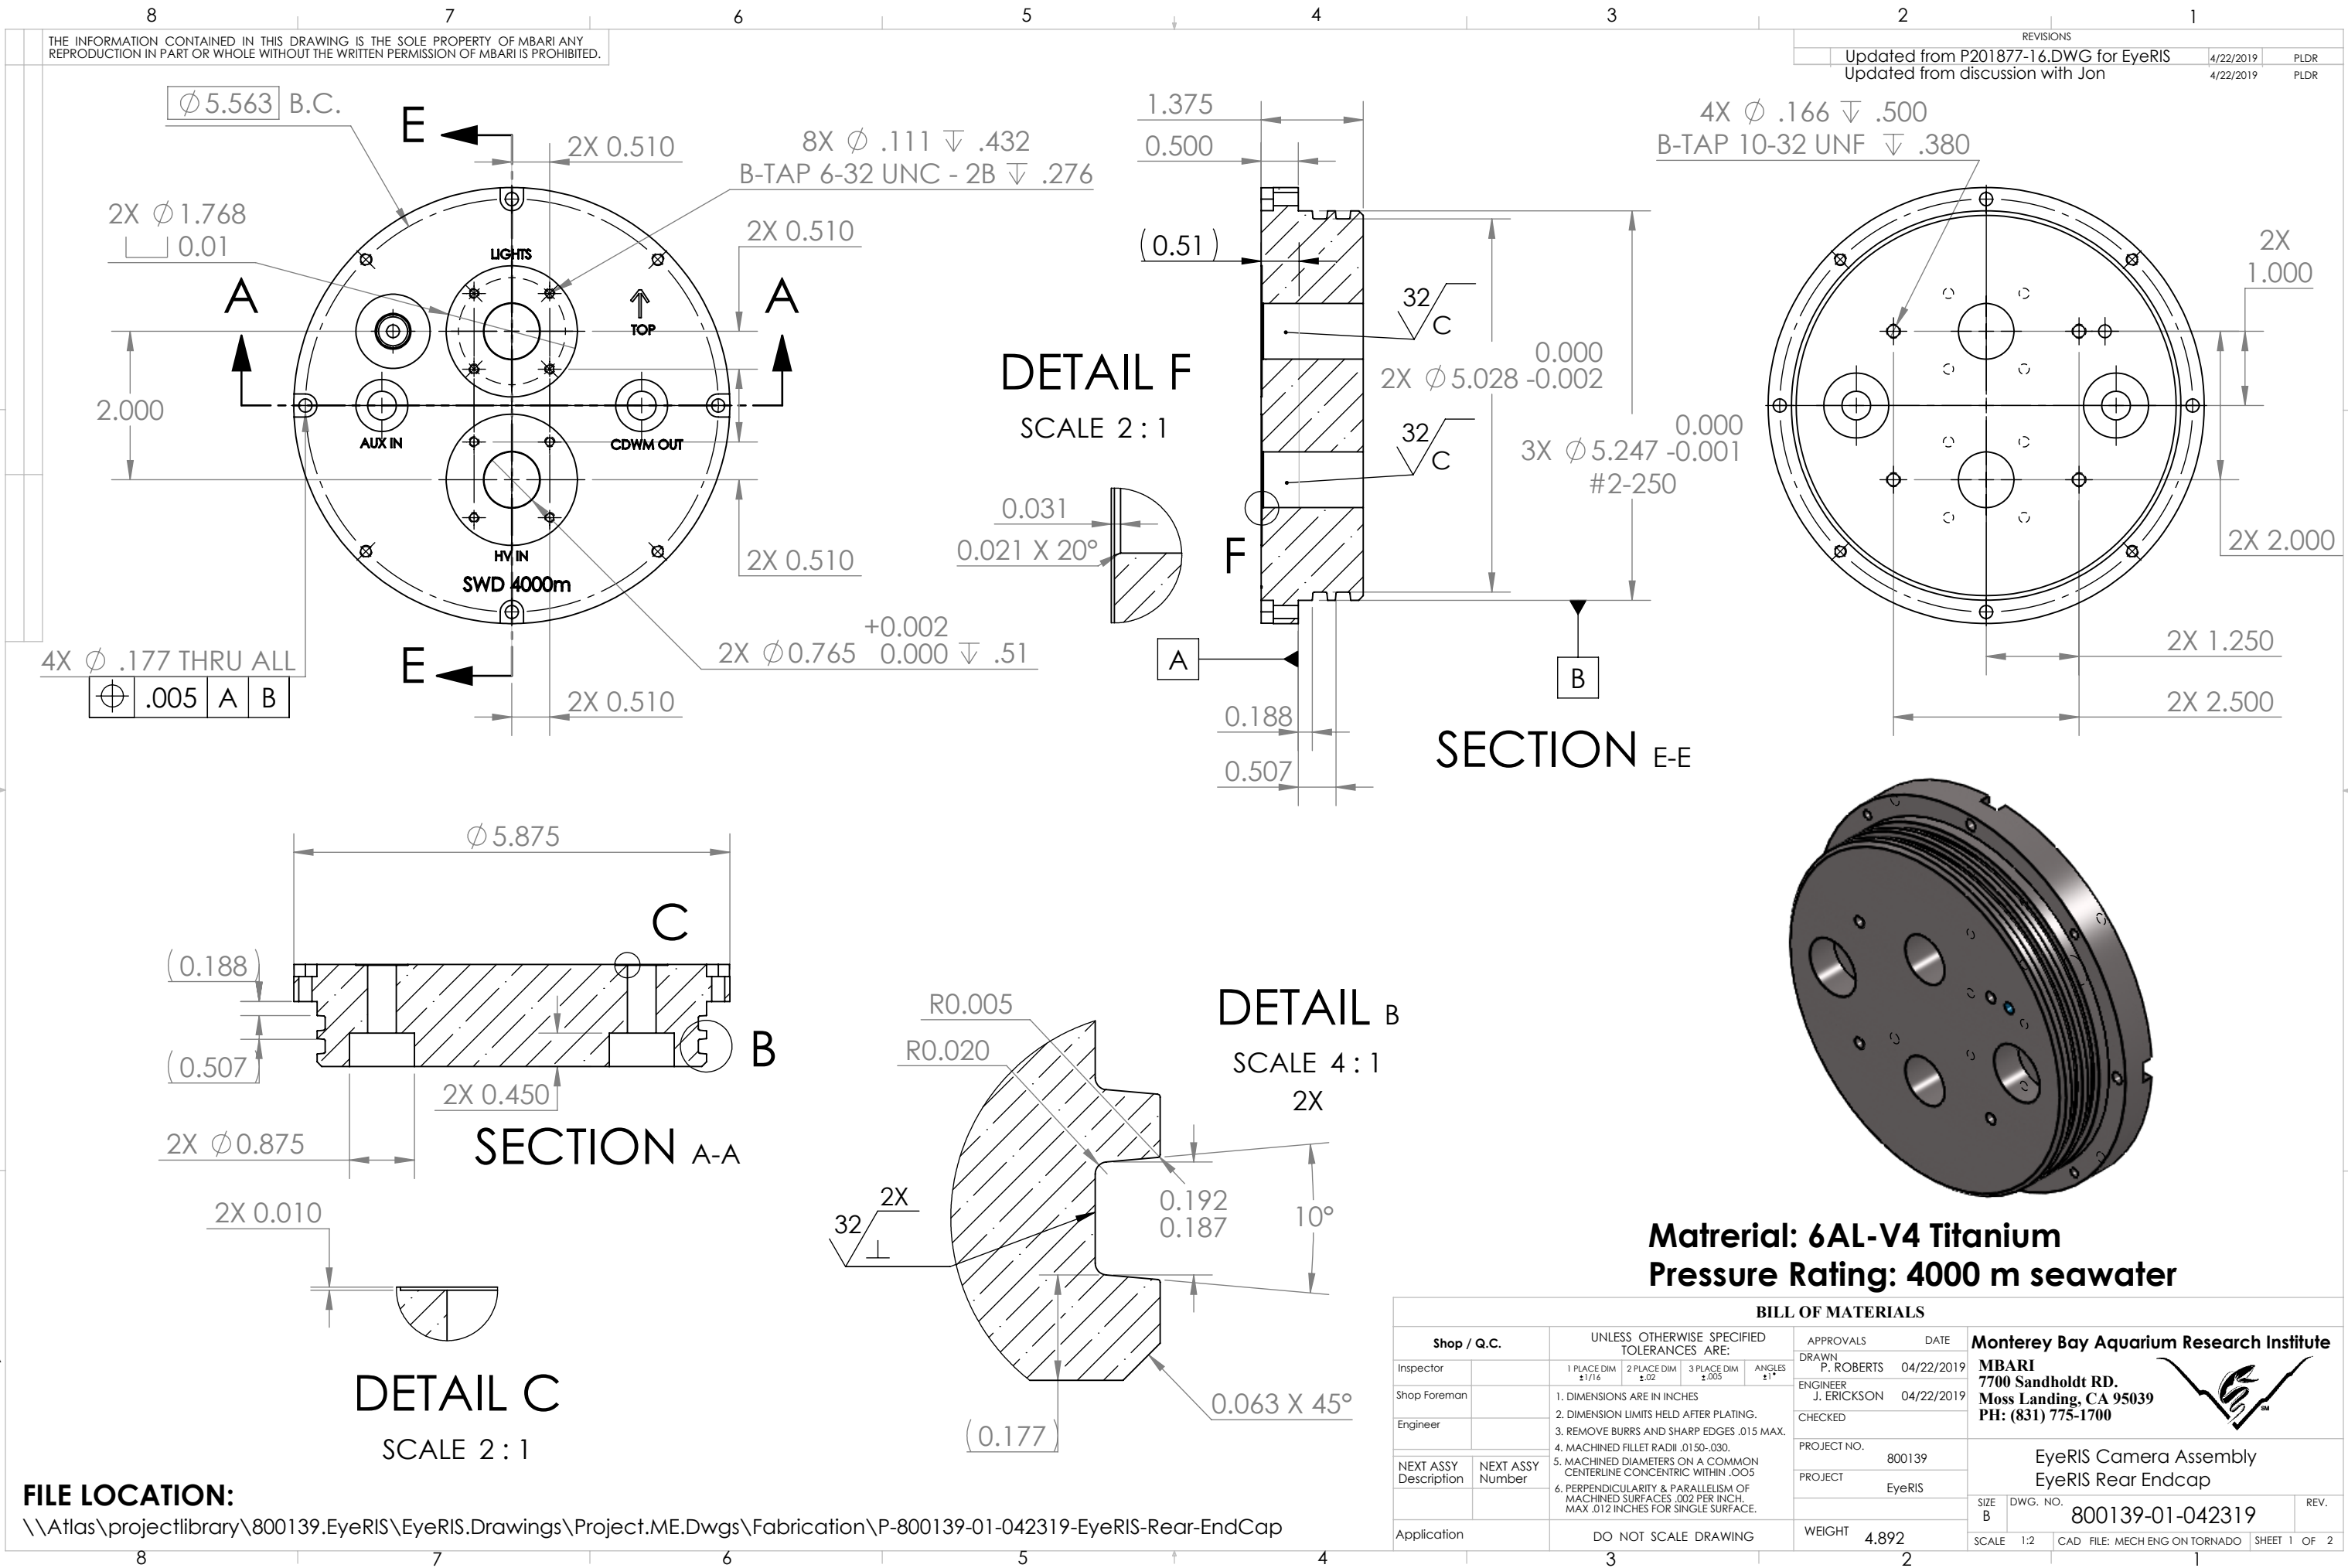

FILE LOCATION:
\\Atlas\projectlibrary\800139.EyeRIS\EyeRIS.Drawings\Project.ME.Dwgs\Fabrication\P-800139-01-042319-EyeRIS-Rear-EndCap

BILL OF MATERIALS											
Shop / Q.C.		UNLESS OTHERWISE SPECIFIED TOLERANCES ARE:				APPROVALS		DATE		Monterey Bay Aquarium Research Institute MBARI 7700 Sandholdt RD. Moss Landing, CA 95039 PH: (831) 775-1700  EyeRIS Camera Assembly EyeRIS Rear Endcap	
Inspector		1 PLACE DIM ±1/16	2 PLACE DIM ±.02	3 PLACE DIM ±.005	ANGLES ±1°	DRAWN	P. ROBERTS	04/22/2019			
Shop Foreman		1. DIMENSIONS ARE IN INCHES 2. DIMENSION LIMITS HELD AFTER PLATING. 3. REMOVE BURRS AND SHARP EDGES .015 MAX. 4. MACHINED FILLET RADII .0150-.030. 5. MACHINED DIAMETERS ON A COMMON CENTERLINE CONCENTRIC WITHIN .005 6. PERPENDICULARITY & PARALLELISM OF MACHINED SURFACES .002 PER INCH, MAX .012 INCHES FOR SINGLE SURFACE.				ENGINEER	J. ERICKSON	04/22/2019			
Engineer						CHECKED					
NEXT ASSY Description	NEXT ASSY Number					PROJECT NO.	800139		SIZE B		
						PROJECT	EyeRIS				
Application		DO NOT SCALE DRAWING				WEIGHT	4.892		REV.		
										SCALE 1:2	
										CAD FILE: MECH ENG ON TORNADO	
										SHEET 1 OF 2	

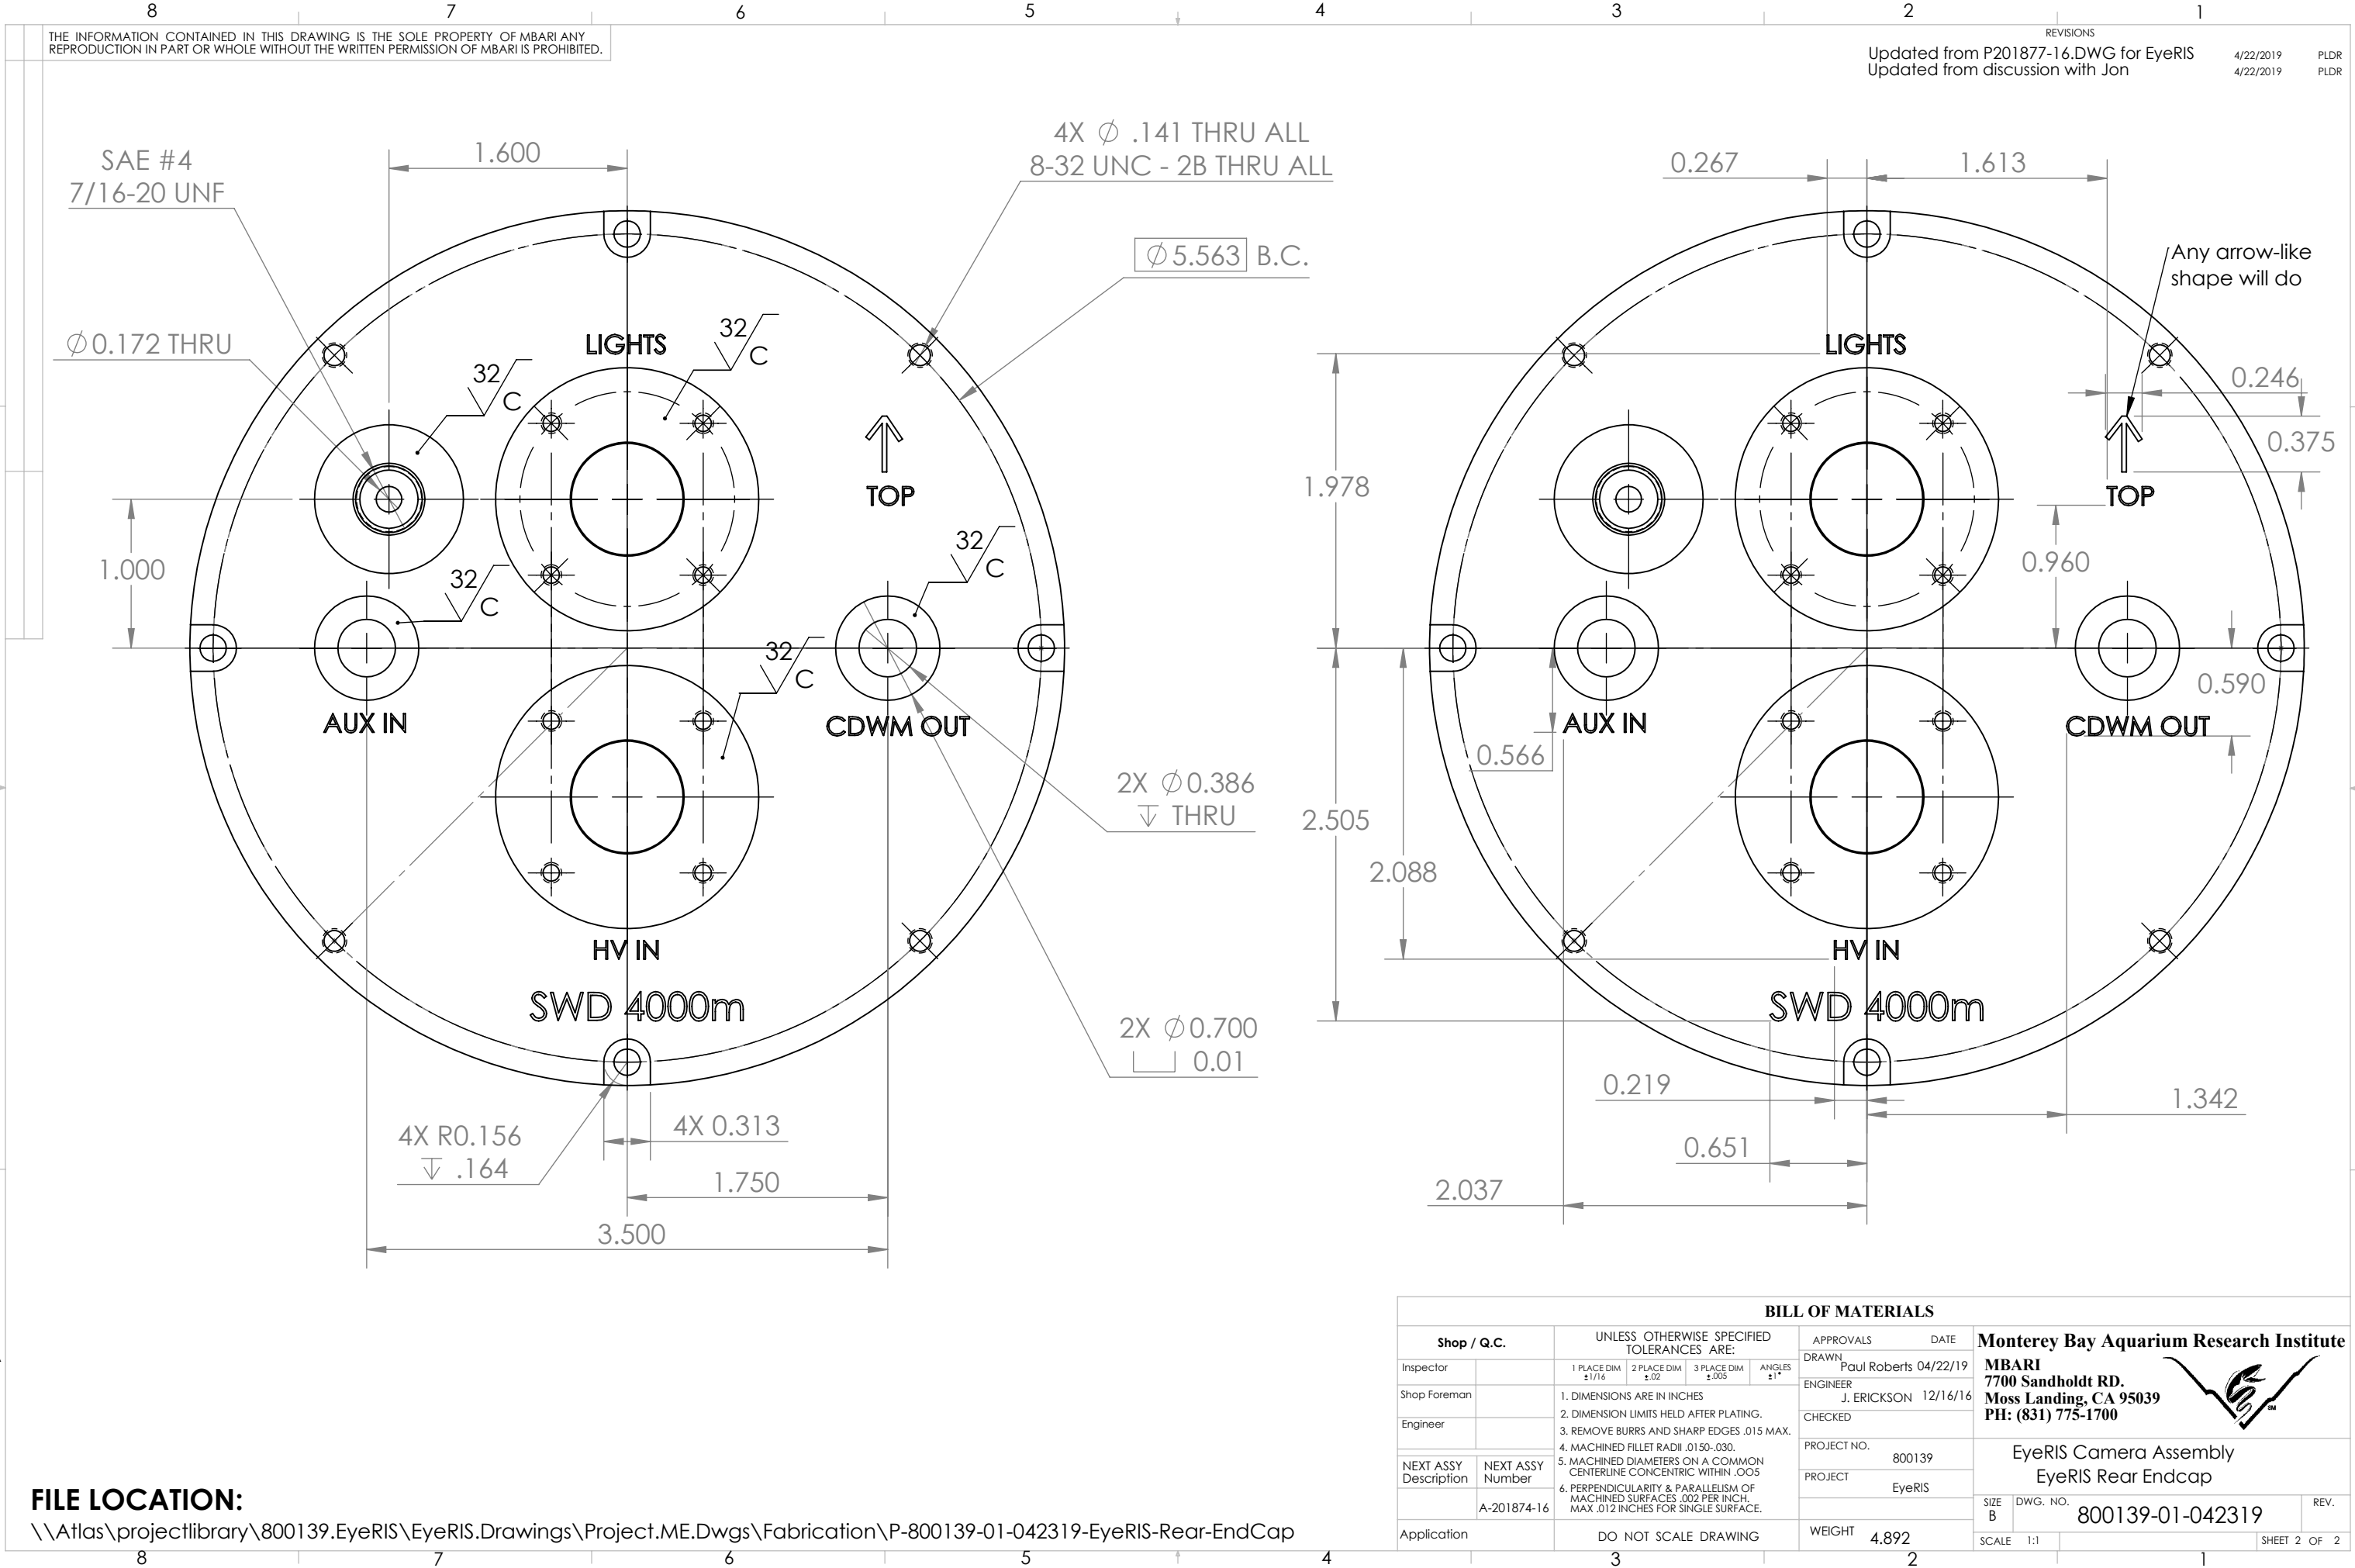

FILE LOCATION:

\\Atlas\projectlibrary\800139.EyeRIS\EyeRIS.Drawings\Project.ME.Dwgs\Fabrication\P-800139-01-042319-EyeRIS-Rear-EndCap