



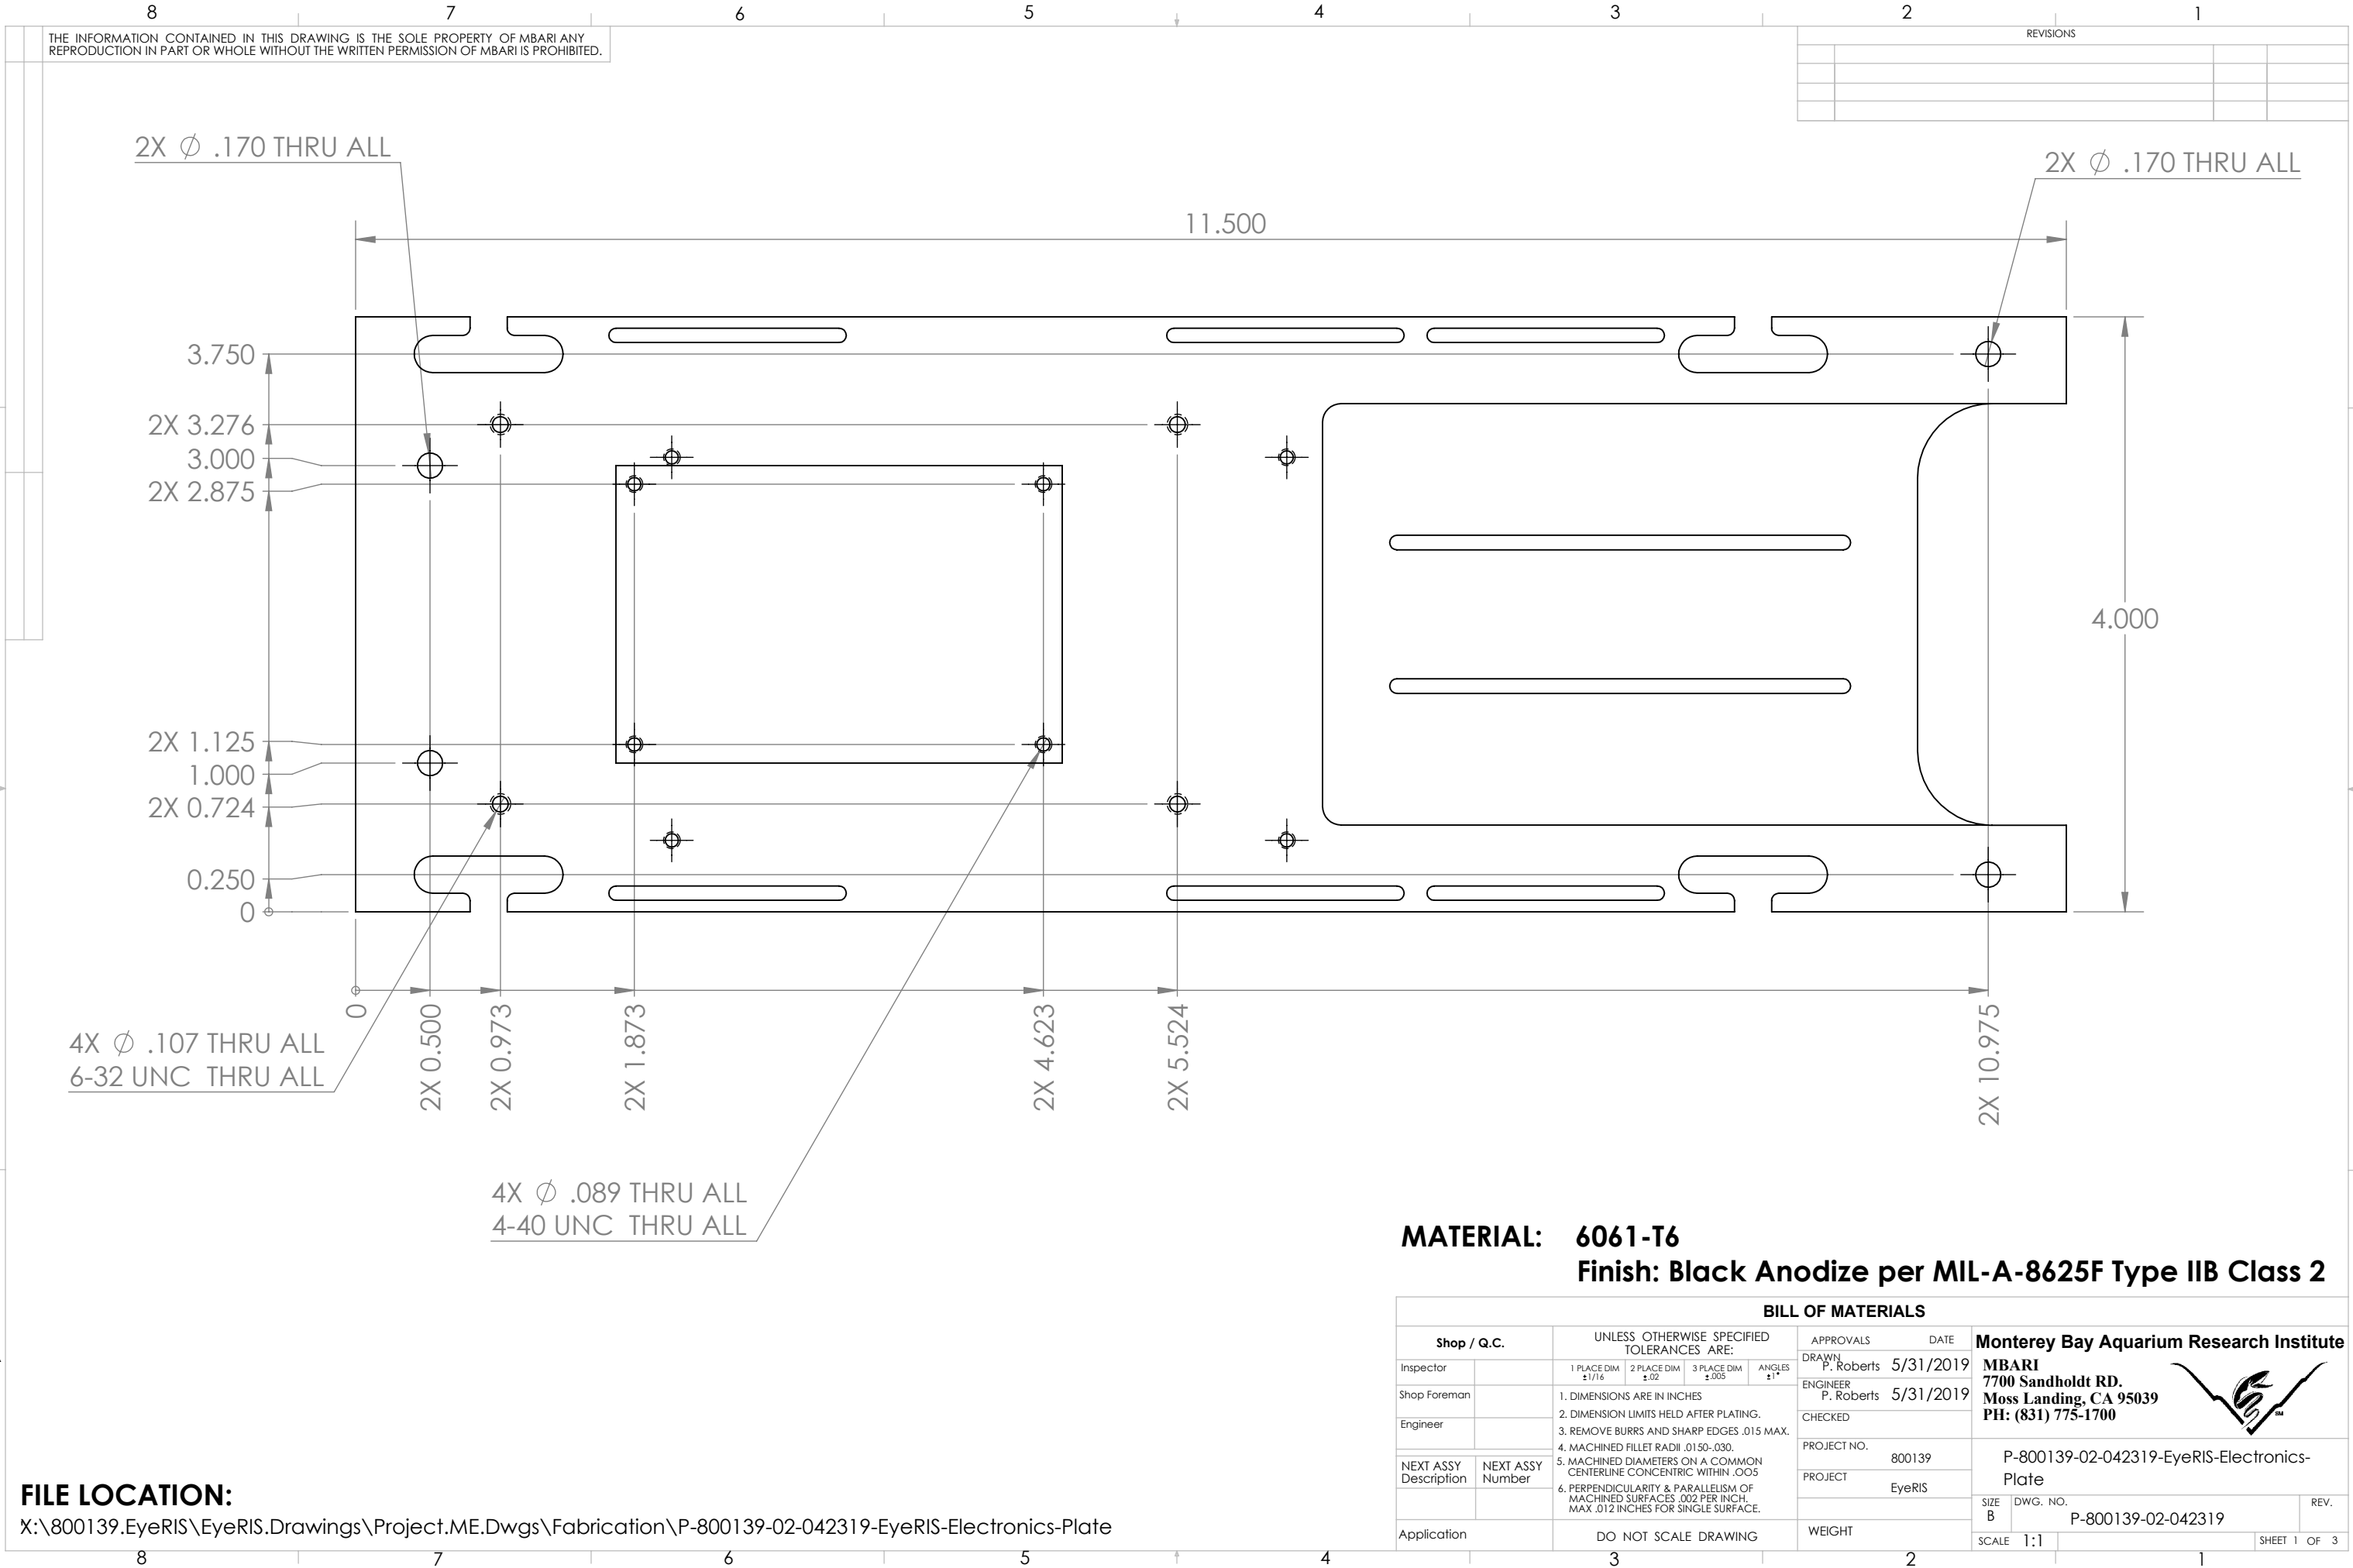

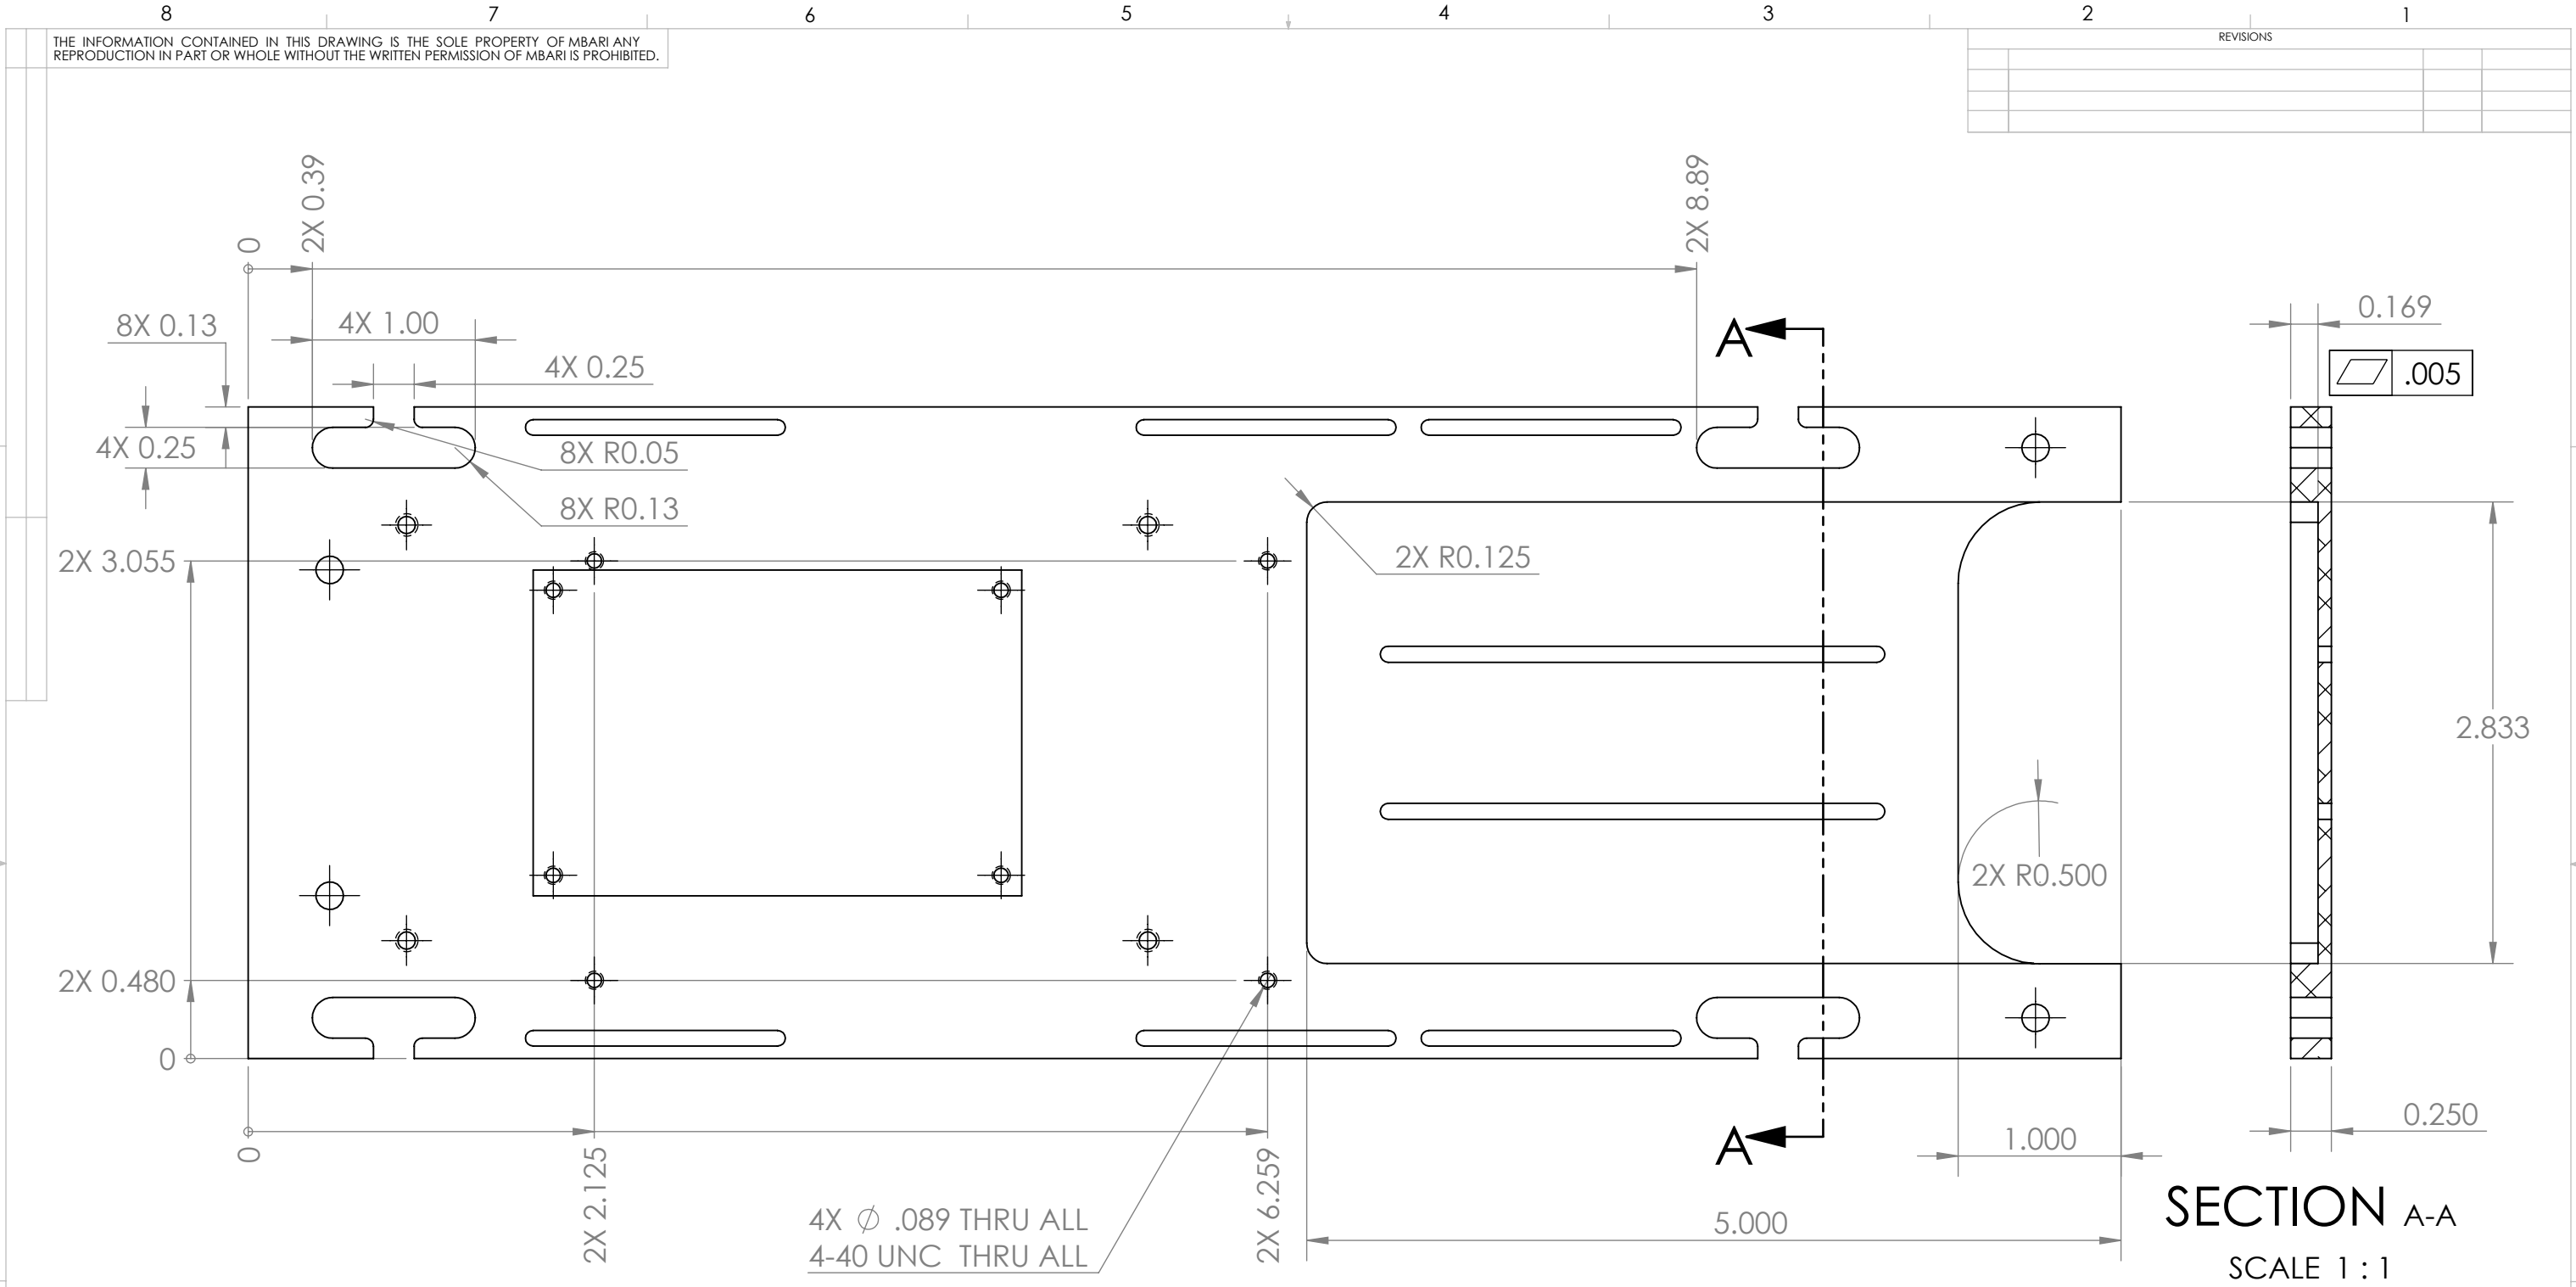

FILE LOCATION:
X:\800139.EyeRIS\EyeRIS.Drawings\Project.ME.Dwgs\Fabrication\P-800139-02-042319-EyeRIS-Electronics-Plate

MATERIAL:

BILL OF MATERIALS												
Shop / Q.C.		UNLESS OTHERWISE SPECIFIED TOLERANCES ARE:				APPROVALS		DATE		Monterey Bay Aquarium Research Institute MBARI 7700 Sandholdt RD. Moss Landing, CA 95039 PH: (831) 775-1700 		
Inspector		1 PLACE DIM ±1/16	2 PLACE DIM ±.02	3 PLACE DIM ±.005	ANGLES ±1°	DRAWN	P. Roberts	5/31/2019				
Shop Foreman		1. DIMENSIONS ARE IN INCHES 2. DIMENSION LIMITS HELD AFTER PLATING. 3. REMOVE BURRS AND SHARP EDGES .015 MAX. 4. MACHINED FILLET RADII .0150-.030. 5. MACHINED DIAMETERS ON A COMMON CENTERLINE CONCENTRIC WITHIN .005 6. PERPENDICULARITY & PARALLELISM OF MACHINED SURFACES .002 PER INCH, MAX .012 INCHES FOR SINGLE SURFACE.				ENGINEER	P. Roberts	5/31/2019				
Engineer						CHECKED						
NEXT ASSY Description	NEXT ASSY Number					PROJECT NO.	800139					
						PROJECT	EyeRIS					
Application		DO NOT SCALE DRAWING				WEIGHT				SIZE B	DWG. NO. P-800139-02-042319	REV.
		SCALE 1:1								SHEET 2 OF 3		

