


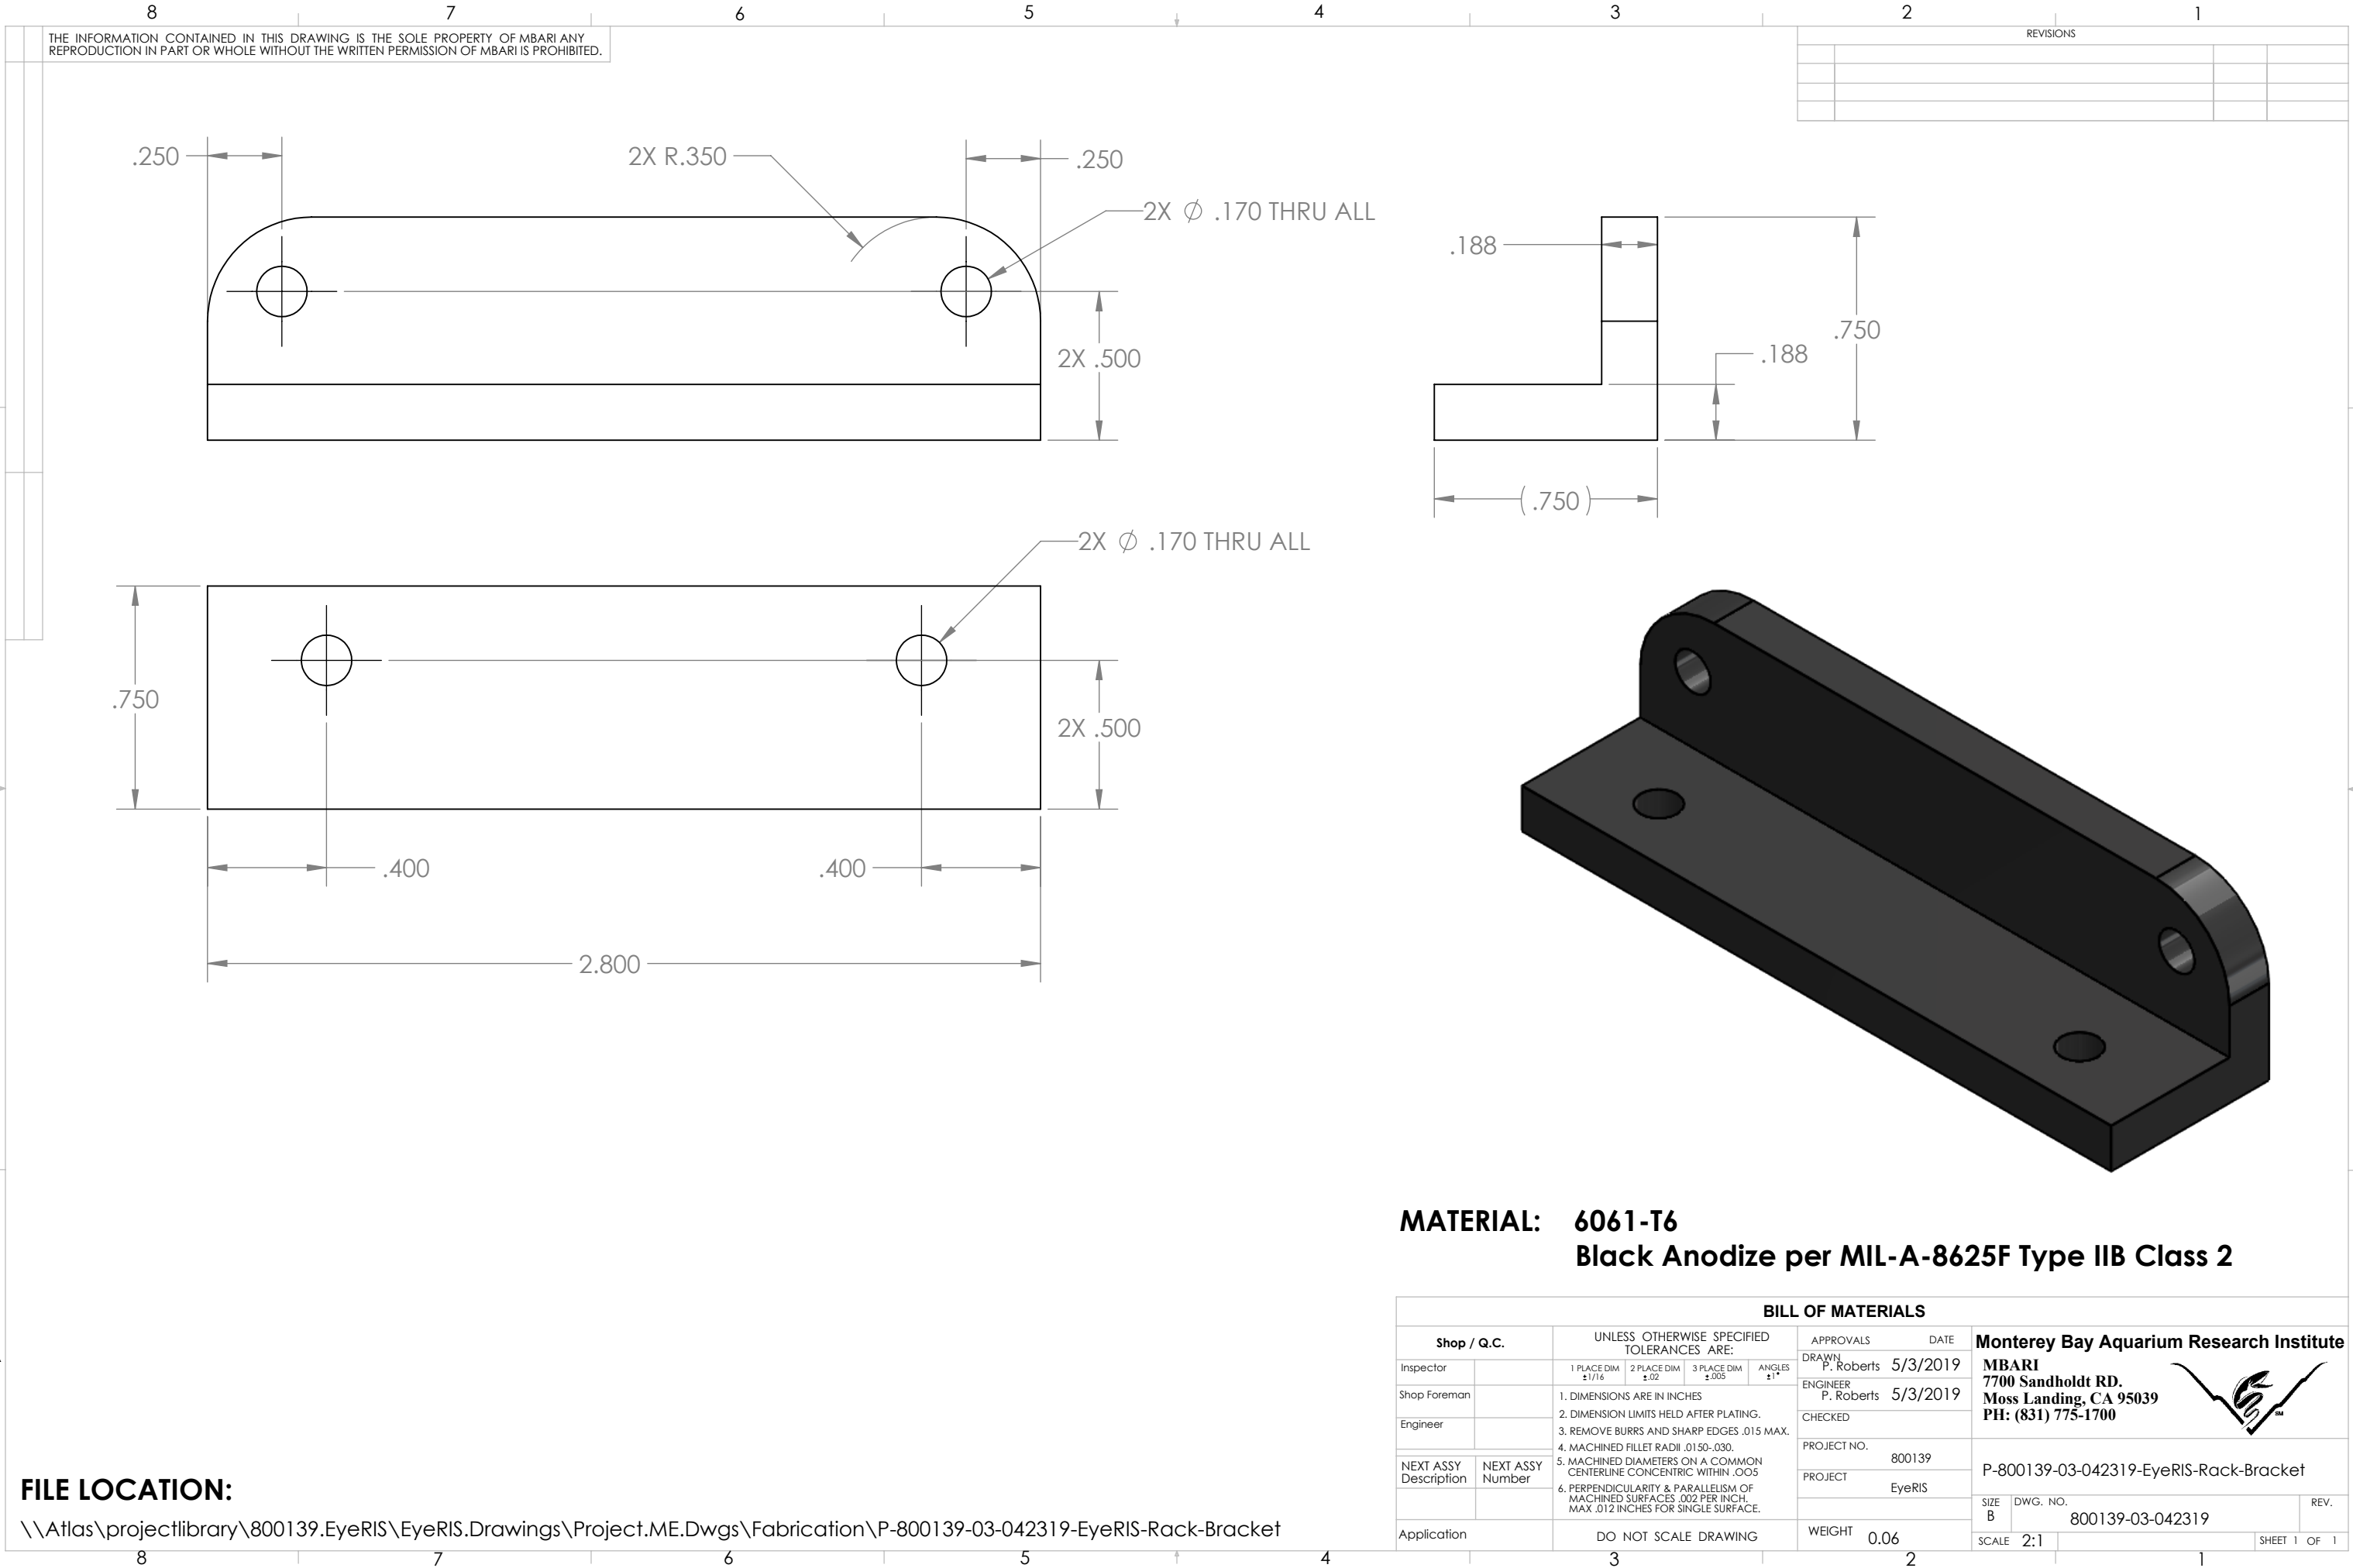

**FILE LOCATION:**

\\Atlas\projectlibrary\800139.EyeRIS\EyeRIS.Drawings\Project.ME.Dwgs\Fabrication\P-800139-03-042319-EyeRIS-Rack-Bracket