
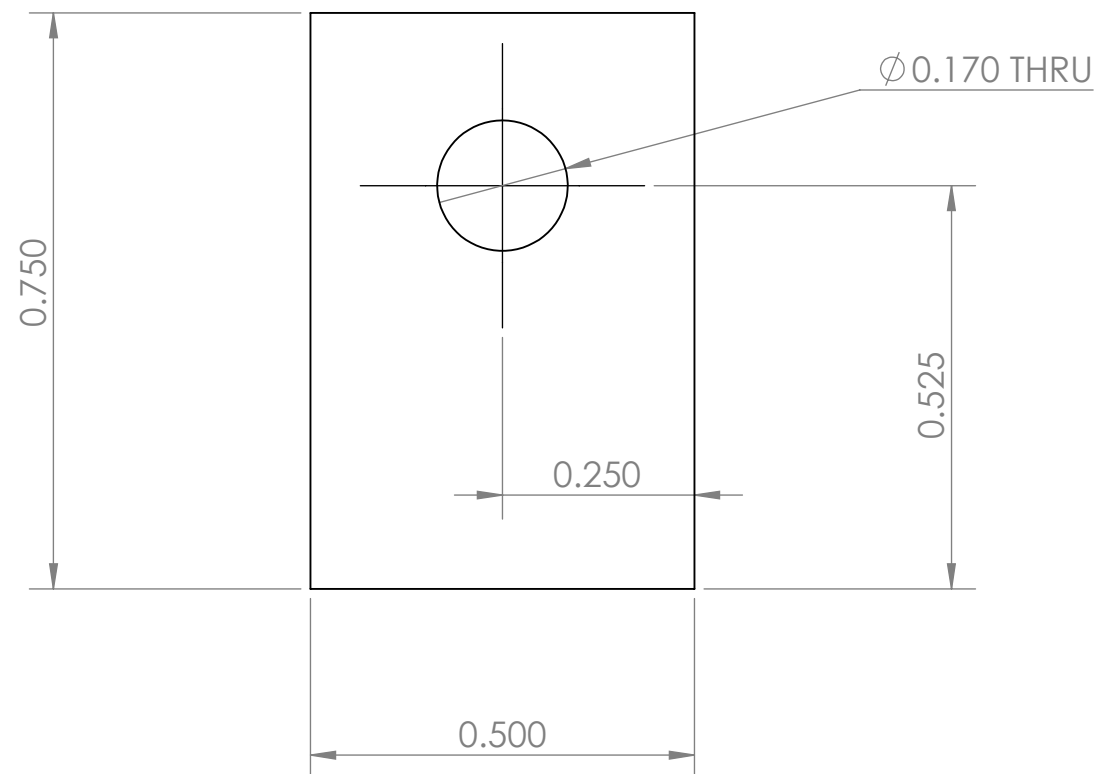


|              |                                    |              |
|--------------|------------------------------------|--------------|
| SIZE<br>B    | DWG. NO.<br><br>P-800139-05-042319 | REV.         |
| SCALE<br>4:1 |                                    | SHEET 1 OF 1 |

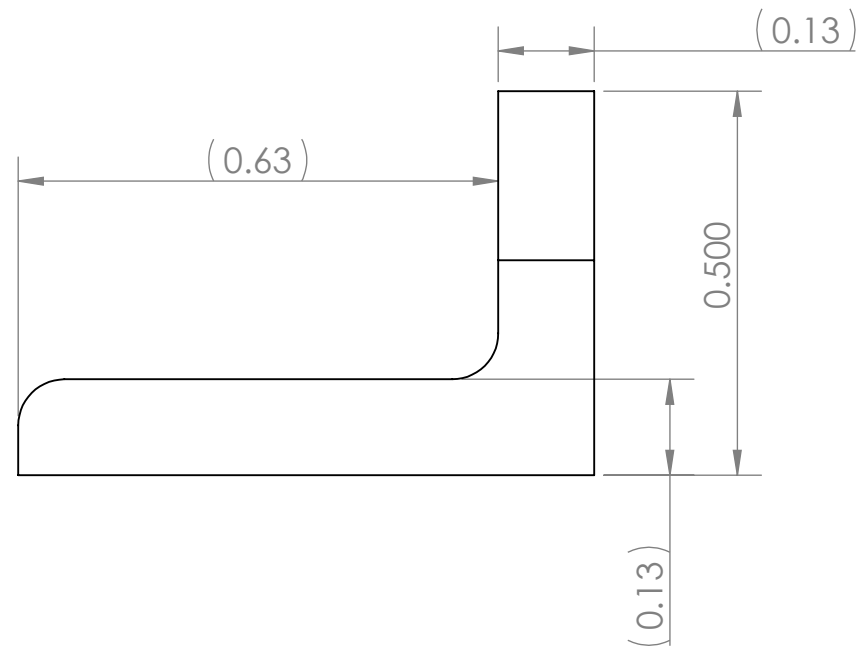

**FILE LOCATION:**

\\Atlas\projectlibrary\800139.EyeRIS\EyeRIS.Drawings\Project.ME.Dwgs\Fabrication\P-800139-05-042319-EyeRIS-Rack-Support-Bracket

## BILL OF MATERIALS

| BILL OF MATERIALS        |                     |   |                     |                      |               |                        |           |                                                |              |   |  |
|--------------------------|---------------------|---|---------------------|----------------------|---------------|------------------------|-----------|------------------------------------------------|--------------|---|--|
| Shop / Q.C.              |                     | UNLESS OTHERWISE SPECIFIED TOLERANCES ARE:   |                     |                      |               | APPROVALS              |           | DATE                                           |              | <div>Monterey Bay Aquarium Research Institute</div> <div>MBARI<br/>7700 Sandholdt RD.<br/>Moss Landing, CA 95039<br/>PH: (831) 775-1700</div> <div></div> |  |
| Inspector                |                     | 1 PLACE DIM<br>±1/16   | 2 PLACE DIM<br>±.02 | 3 PLACE DIM<br>±.005 | ANGLES<br>±1° | DRAWN<br>P. Roberts    | 5/3/2019  |                                                |              |   |  |
| Shop Foreman             |                     | 1. DIMENSIONS ARE IN INCHES<br>2. DIMENSION LIMITS HELD AFTER PLATING.<br>3. REMOVE BURRS AND SHARP EDGES .015 MAX.<br>4. MACHINED FILLET RADII .0150-.030.                      |                     |                      |               | ENGINEER<br>P. Roberts | 5/3/2019  |                                                |              |   |  |
| Engineer                 |                     |   |                     |                      |               | CHECKED                |           |                                                |              |   |  |
| NEXT ASSY<br>Description | NEXT ASSY<br>Number | 5. MACHINED DIAMETERS ON A COMMON CENTERLINE CONCENTRIC WITHIN .005<br>6. PERPENDICULARITY & PARALLELISM OF MACHINED SURFACES .002 PER INCH. MAX .012 INCHES FOR SINGLE SURFACE. |                     |                      |               | PROJECT NO.            | 800139    | P-800139-05-042319-EyeRIS-Rack-Support-Bracket |              |   |  |
|                          |                     |   |                     |                      |               | PROJECT                | EyeRIS    |                                                |              |   |  |
| Application              |                     | DO NOT SCALE DRAWING   |                     |                      |               | WEIGHT                 | SIZE<br>B | DWG. NO.                                       | REV.         |   |  |
|                          |                     |   |                     |                      |               |                        | SCALE     | 4:1                                            | SHEET 1 OF 1 |   |  |