


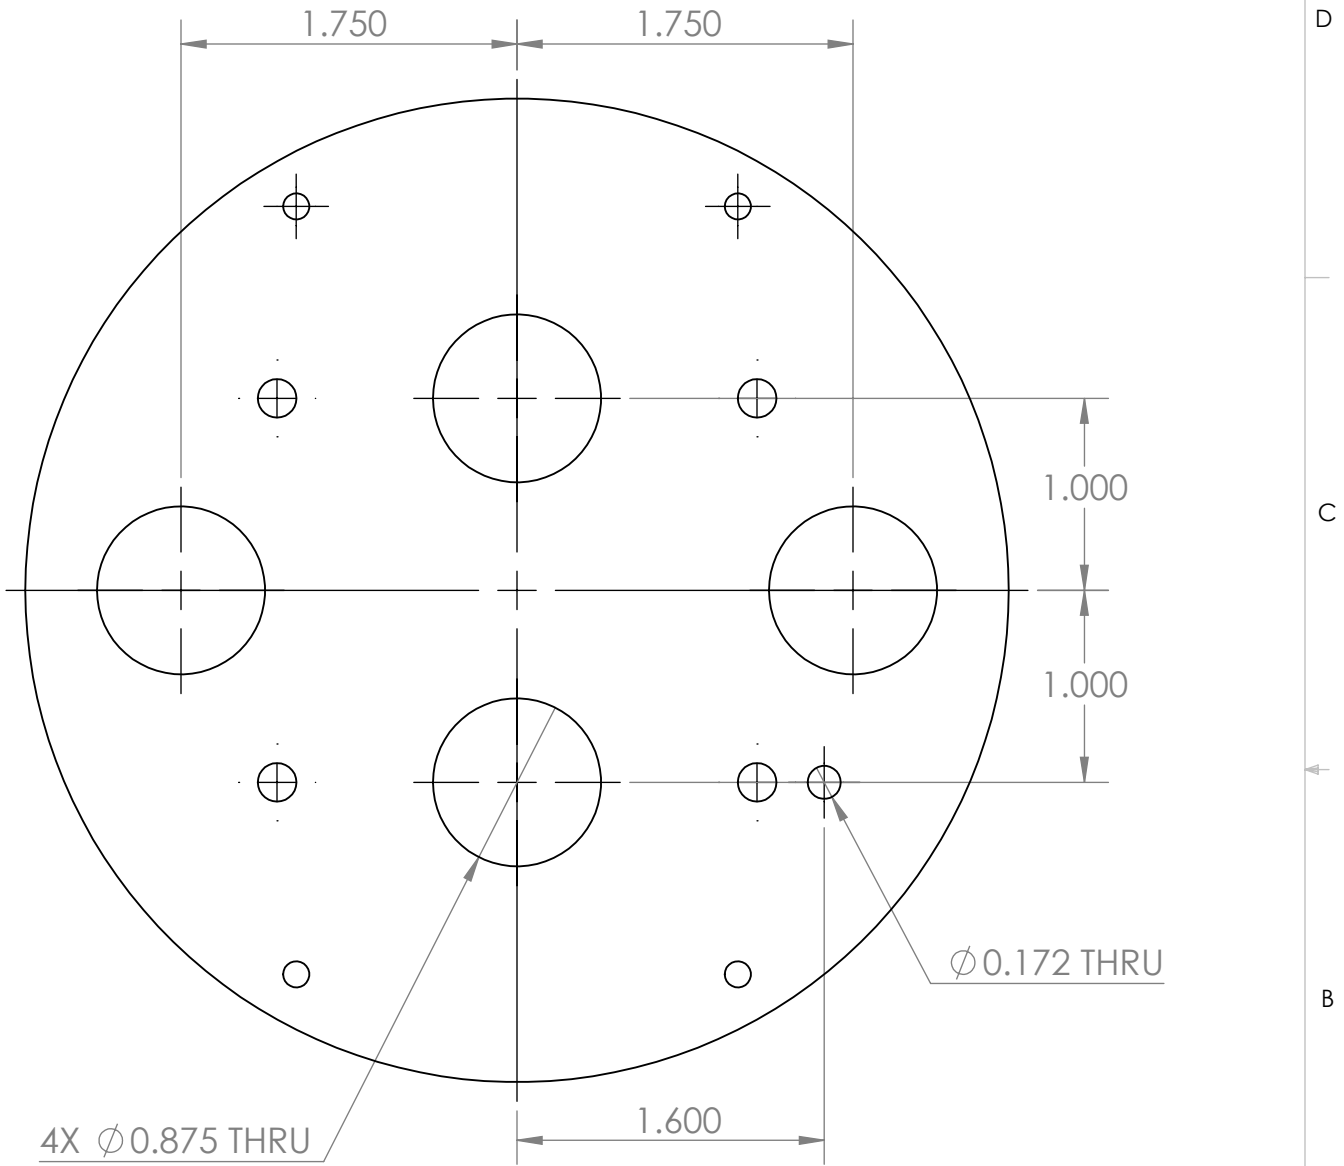

Shop / Q.C.					UNLESS OTHERWISE SPECIFIED TOLERANCES ARE:				APPROVALS		DATE		Monterey Bay Aquarium Research Institute			
Inspector			1 PLACE DIM ±1/16	2 PLACE DIM ±.02	3 PLACE DIM ±.005	ANGLES ±1°	DRAWN P. Roberts	5/3/2019	ENGINEER P. Roberts	5/3/2019	 MBARI 7700 Sandholdt RD. Moss Landing, CA 95039 PH: (831) 775-1700					
Shop Foreman			1. DIMENSIONS ARE IN INCHES				CHECKED									
Engineer			2. DIMENSION LIMITS HELD AFTER PLATING.				PROJECT NO.	800139								
NEXT ASSY Description	NEXT ASSY Number		3. REMOVE BURRS AND SHARP EDGES .015 MAX.				PROJECT	EyeRIS								
			4. MACHINED FILLET RADII .0150-.030.							P-800139-06-042319-EyeRIS-Rear-Plate-Adapter						
			5. MACHINED DIAMETERS ON A COMMON CENTERLINE CONCENTRIC WITHIN .005							SIZE B		DWG. NO.		REV.		
			6. PERPENDICULARITY & PARALLELISM OF MACHINED SURFACES .002 PER INCH. MAX .012 INCHES FOR SINGLE SURFACE.							P-800139-06-042319						
Application			DO NOT SCALE DRAWING				WEIGHT			SCALE 1:1		SHEET 1 OF 1				

FILE LOCATION:

\\Atlas\projectlibrary\800139.EyeRIS\EyeRIS.Drawings\Project.ME.Dwgs\Fabrication\P-800139-06-042319-EyeRIS-Rear-Plate-Adapter