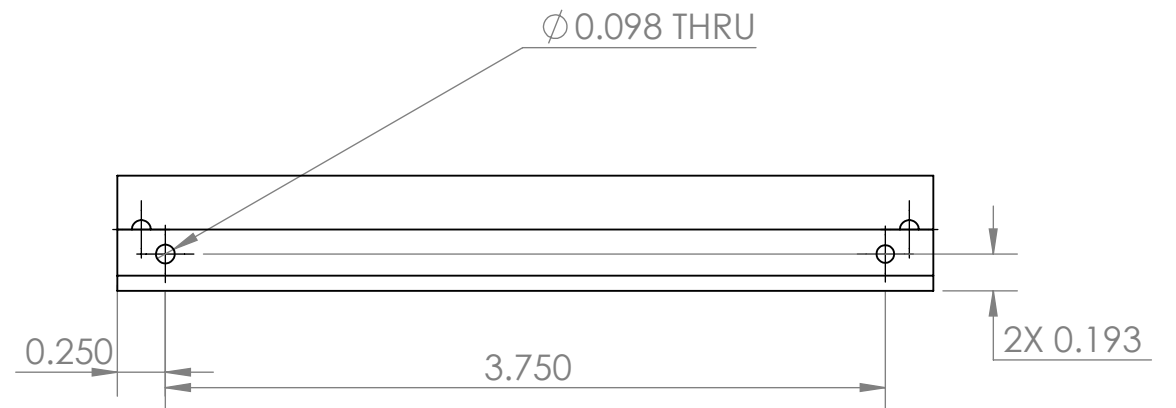
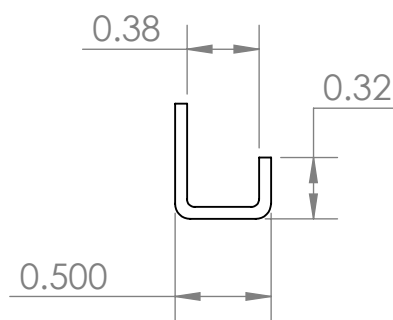


\\Atlas\projectlibrary\800139.EyeRIS\EyeRIS.Drawings\Project.ME.Dwgs\Fabrication\P-800139-12-042319-AS_PHT4-Plate-Bracket

BILL OF MATERIALS												
Shop / Q.C.		UNLESS OTHERWISE SPECIFIED TOLERANCES ARE:				APPROVALS		DATE		Monterey Bay Aquarium Research Institute MBARI 7700 Sandholdt RD. Moss Landing, CA 95039 PH: (831) 775-1700 		
Inspector		1 PLACEDIM ±1/16	2 PLACEDIM ±.02	3 PLACEDIM ±.005	ANGLES ±1°	DRAWN P. Roberts	5/3/2019					
Shop Foreman		1. DIMENSIONS ARE IN INCHES 2. DIMENSION LIMITS HELD AFTER PLATING. 3. REMOVE BURRS AND SHARP EDGES .015 MAX. 4. MACHINED FILLET RADII .0150-.030.				ENGINEER P. Roberts	5/3/2019					
Engineer						CHECKED						
NEXT ASSY Description	NEXT ASSY Number	5. MACHINED DIMENSIONS ON A COMMON CENTERLINE CONCENTRIC WITHIN .005 6. PERPENDICULARITY & PARALLELISM OF MACHINED SURFACES .002 PER INCH. MAX .012 INCHES FOR SINGLE SURFACE.				PROJECT NO.		800139		P-800139-12-042319-AS-_PHT4-Plate-Bracket		
						PROJECT		EyeRIS				
Application		DO NOT SCALE DRAWING				WEIGHT		SIZE B		DWG. NO. P-800139-12-042319		REV.
								SCALE 1:1		SHEET 1 OF 1		