


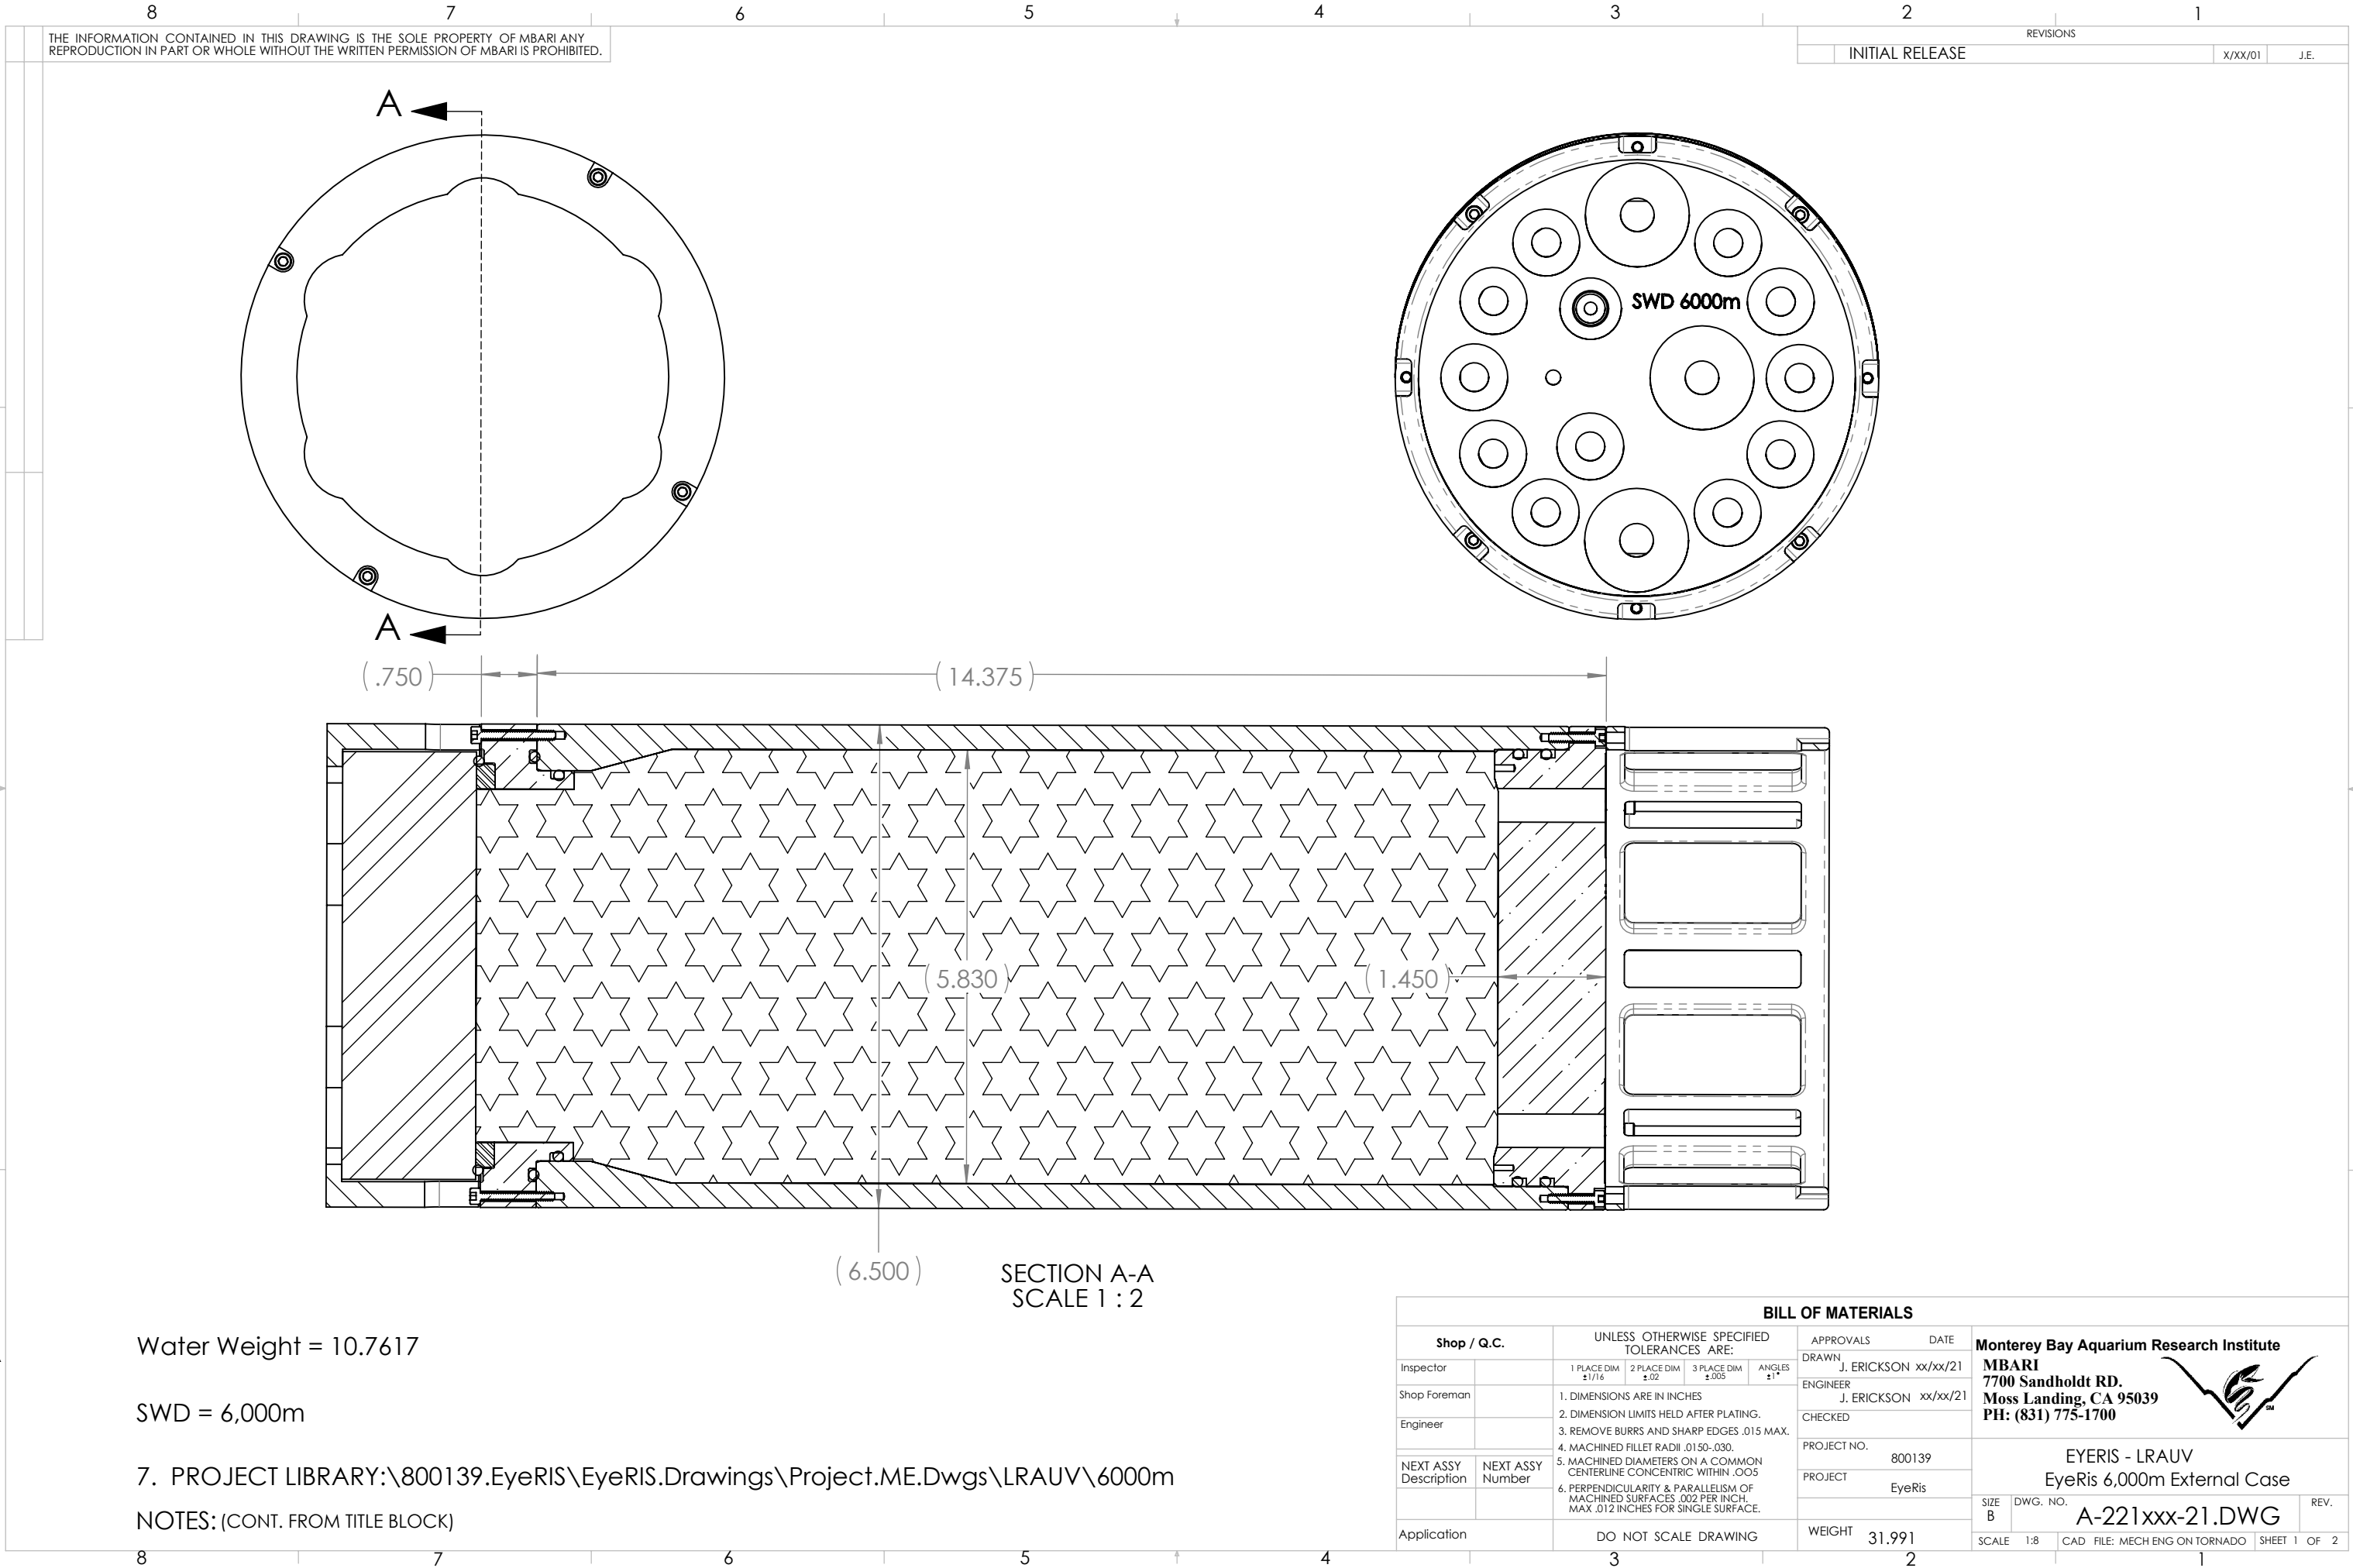




THE INFORMATION CONTAINED IN THIS DRAWING IS THE SOLE PROPERTY OF MBARI ANY REPRODUCTION IN PART OR WHOLE WITHOUT THE WRITTEN PERMISSION OF MBARI IS PROHIBITED.

REVISIONS

INITIAL RELEASE

X/XX/01

J.E.

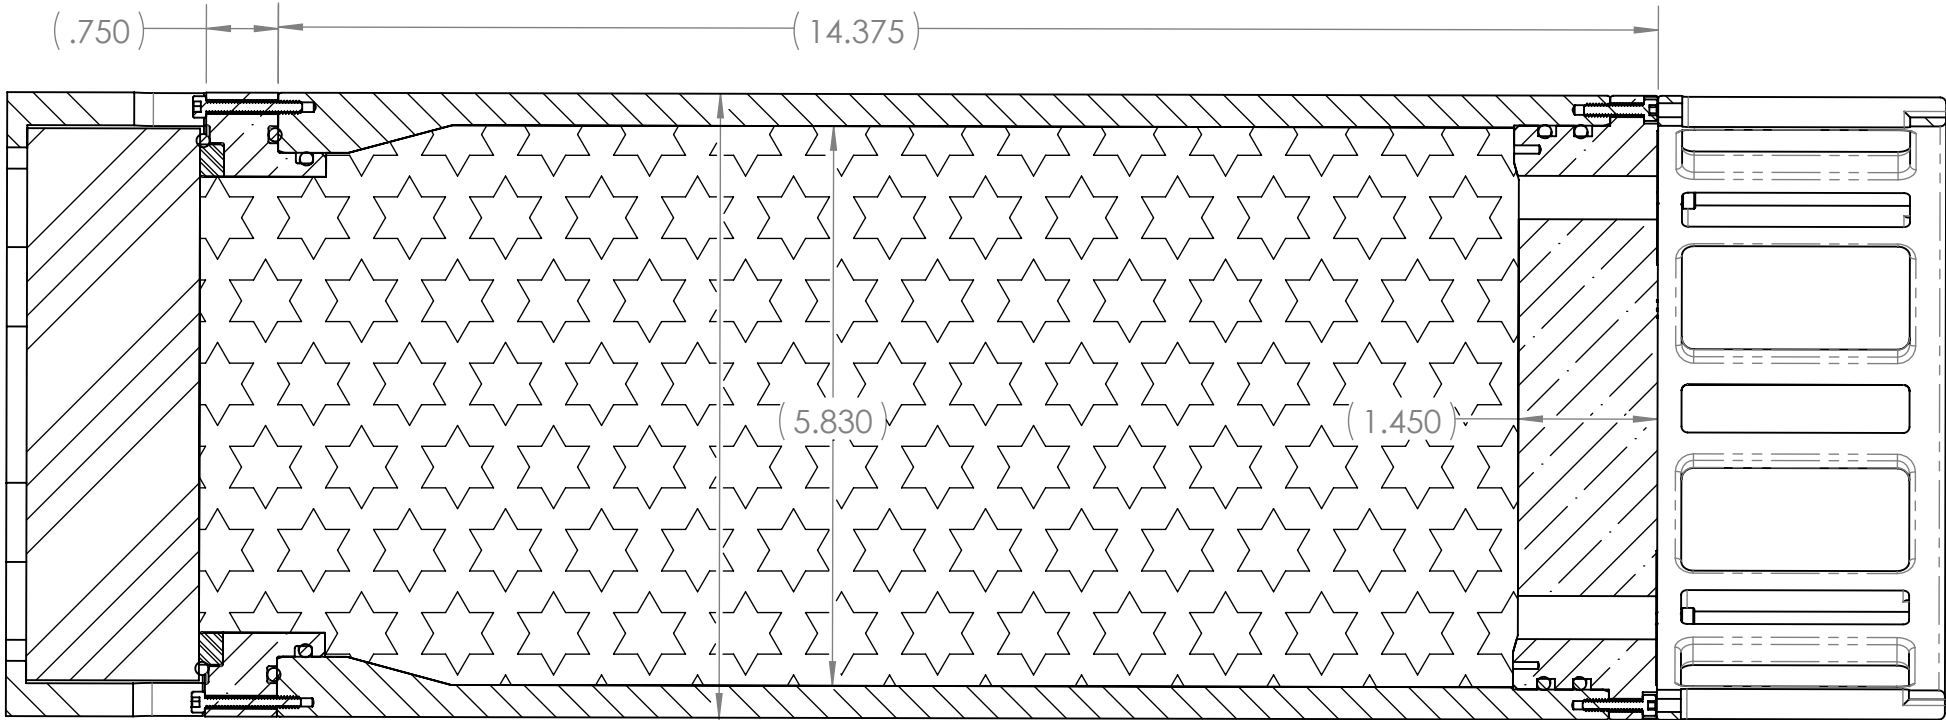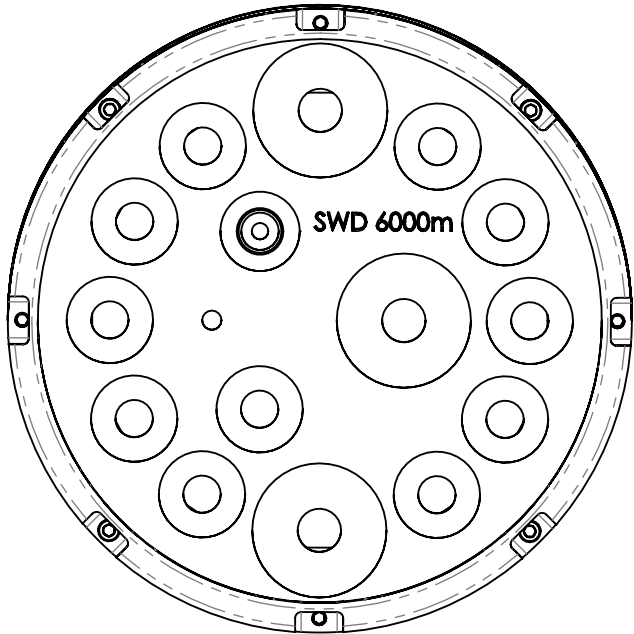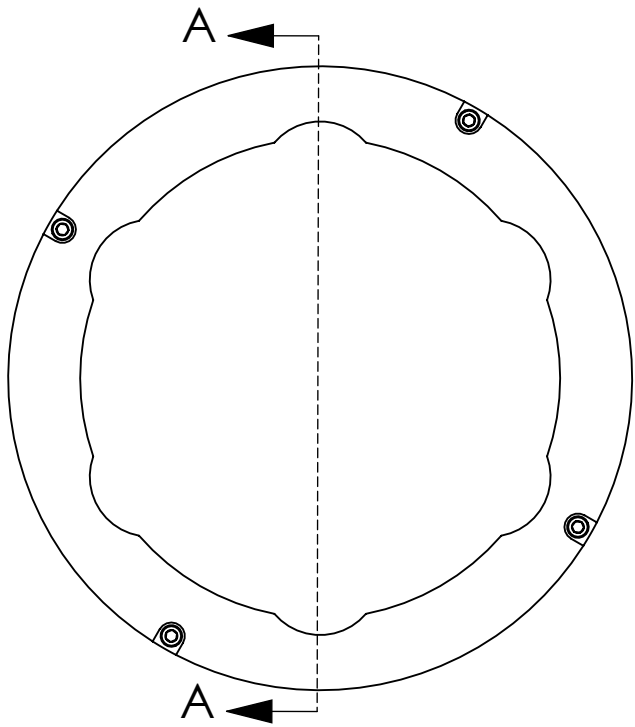

SECTION A-A
SCALE 1 : 2

Water Weight = 10.7617

SWD = 6,000m

7. PROJECT LIBRARY:\800139.EyeRIS\EyeRIS.Drawings\Project.ME.Dwgs\LRAUV\6000m

NOTES: (CONT. FROM TITLE BLOCK)

BILL OF MATERIALS

Shop / Q.C.		UNLESS OTHERWISE SPECIFIED TOLERANCES ARE:				APPROVALS	DATE
Inspector		1 PLACE DIM ±1/16	2 PLACE DIM ±.02	3 PLACE DIM ±.005	ANGLES ±1°	DRAWN	J. ERICKSON xx/xx/21
Shop Foreman		1. DIMENSIONS ARE IN INCHES 2. DIMENSION LIMITS HELD AFTER PLATING. 3. REMOVE BURRS AND SHARP EDGES .015 MAX. 4. MACHINED FILLET RADII .0150-.030. 5. MACHINED DIAMETERS ON A COMMON CENTERLINE CONCENTRIC WITHIN .005 6. PERPENDICULARITY & PARALLELISM OF MACHINED SURFACES .002 PER INCH, MAX .012 INCHES FOR SINGLE SURFACE.				ENGINEER	J. ERICKSON xx/xx/21
Engineer						CHECKED	
NEXT ASSY Description	NEXT ASSY Number					PROJECT NO.	800139
						PROJECT	EyeRis
Application		DO NOT SCALE DRAWING				WEIGHT	31.991

Monterey Bay Aquarium Research Institute
MBARI
7700 Sandholdt RD.
Moss Landing, CA 95039
PH: (831) 775-1700



EYERIS - LRAUV
EyeRis 6,000m External Case

SIZE B	DWG. NO. A-221xxx-21.DWG	REV.
SCALE 1:8	CAD FILE: MECH ENG ON TORNADO	SHEET 1 OF 2

