

THE INFORMATION CONTAINED IN THIS DRAWING IS THE SOLE PROPERTY OF MBARI. ANY REPRODUCTION IN PART OR WHOLE WITHOUT THE WRITTEN PERMISSION OF MBARI IS PROHIBITED.



REVISIONS				
INITIAL RELEASE			X/XX/01	J.E.
ZONE	REV.	DESCRIPTION	DATE	APPROVED
A3, B2	A	CHG Dim's to 1.125 (6 PLACES)	2/19/2021	J.E.

D


C

B


A

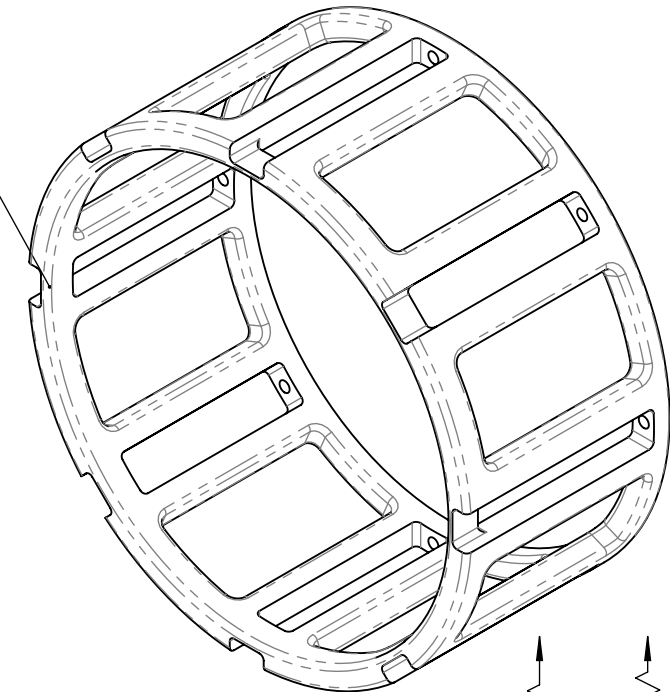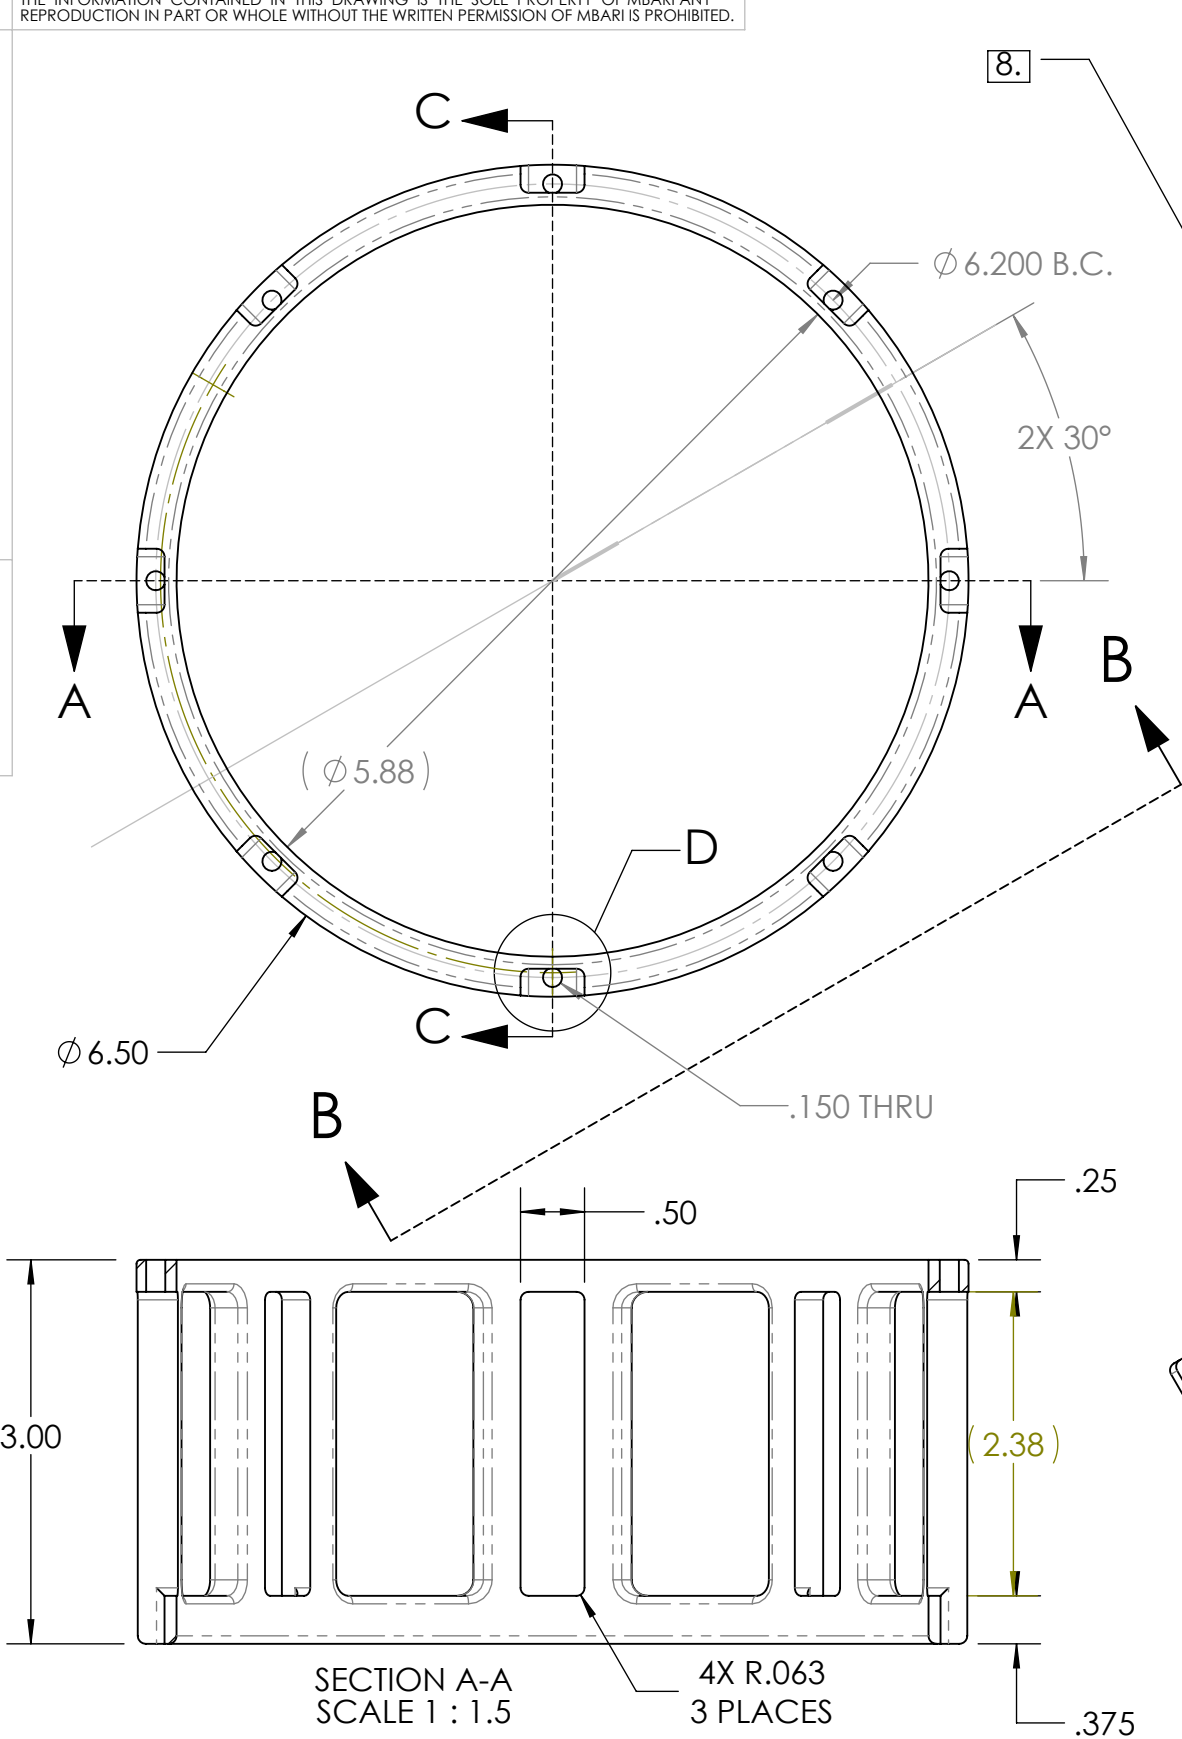


RACK HERE (3X)

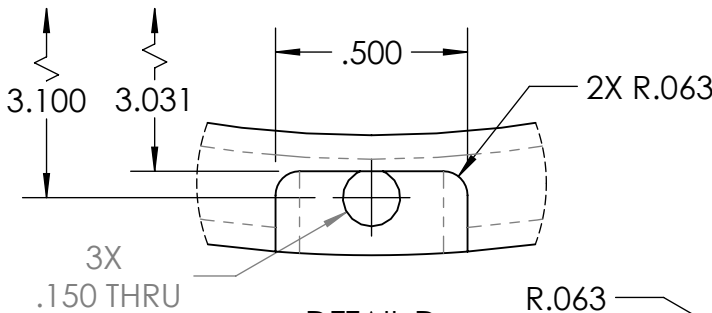

DETAIL D
SCALE 2 : 1
3 PLACES

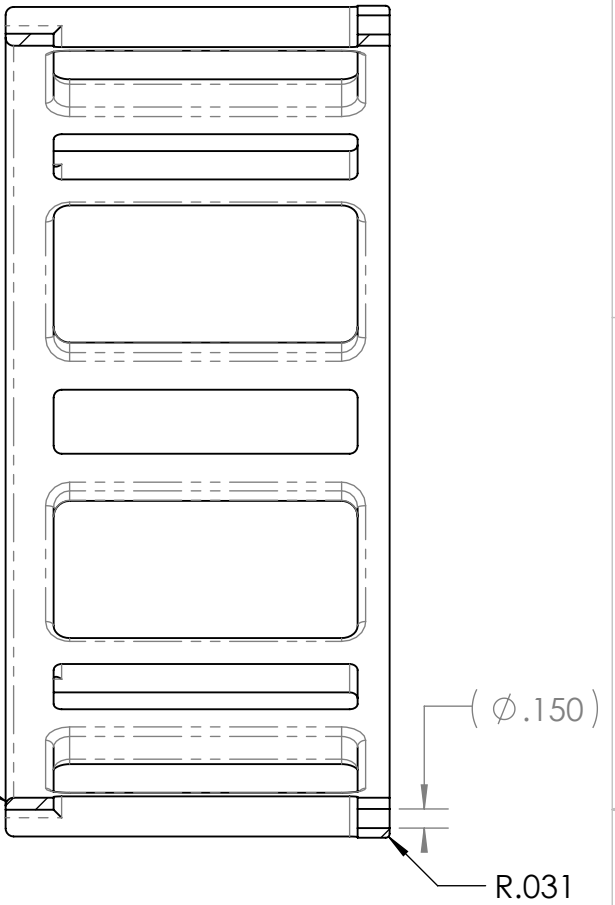

SECTION C-C
SCALE 1 : 1.5

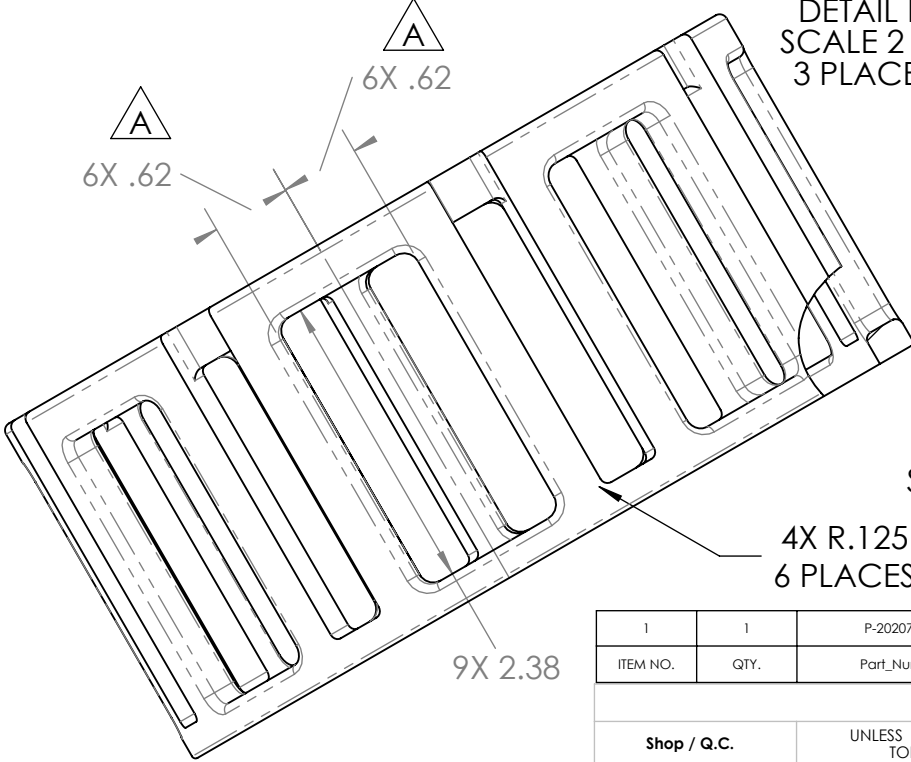

VIEW B
SCALE 1 : 1.5

4X R.125
6 PLACES

9X 2.38

SECTION A-A
SCALE 1 : 1.5

4X R.063
3 PLACES

8. Finish: HARD CLEAR ANODIZE IN ACCORDANCE WITH MIL-A-8625F TYPE III, CLASS I (.001 THICK) TEFLON SEAL COAT. RACK AS SHOWN.

7. PROJECT LIBRARY:\800139.EyeRIS\EyeRIS.Drawings\Project.ME.Dwgs\LRAUV

NOTES: (CONT. FROM TITLE BLOCK)


1	1	P-202072-20	PV Handle	MBARI	POM Delrin (Black)
ITEM NO.	QTY.	Part_Number	DESCRIPTION	Vendor	MATERIAL
BILL OF MATERIALS					
Shop / Q.C.		UNLESS OTHERWISE SPECIFIED TOLERANCES ARE:		APPROVALS DATE	
Inspector		1 PLACE DIM ±1/16	2 PLACE DIM ±.02	3 PLACE DIM ±.005	ANGLES ±1°
Shop Foreman		1. DIMENSIONS ARE IN INCHES		DRAWN J. ERICKSON 12/08/20	
Engineer		2. DIMENSION LIMITS HELD AFTER PLATING.		ENGINEER J. ERICKSON 12/08/20	
NEXT ASSY Description		3. REMOVE BURRS AND SHARP EDGES .015 MAX.		CHECKED	
NEXT ASSY Number		4. MACHINED FILLET RADII .0150-.030.		PROJECT NO. 901809	
Application		5. MACHINED DIAMETERS ON A COMMON CENTERLINE CONCENTRIC WITHIN .005		PROJECT EyeRis	
		6. PERPENDICULARITY & PARALLELISM OF MACHINED SURFACES .002 PER INCH. MAX .012 INCHES FOR SINGLE SURFACE.		WEIGHT 0.388	
		DO NOT SCALE DRAWING		SIZE B DWG. NO. P-202072-20.DWG	
				SCALE 1:2 CAD FILE: MECH ENG ON TORNADO SHEET 1 OF 2	

Monterey Bay Aquarium Research Institute
MBARI
7700 Sandholdt RD.
Moss Landing, CA 95039
PH: (831) 775-1700

EyeRis - LRAUV Combined Housing

PV Handle

REV. A

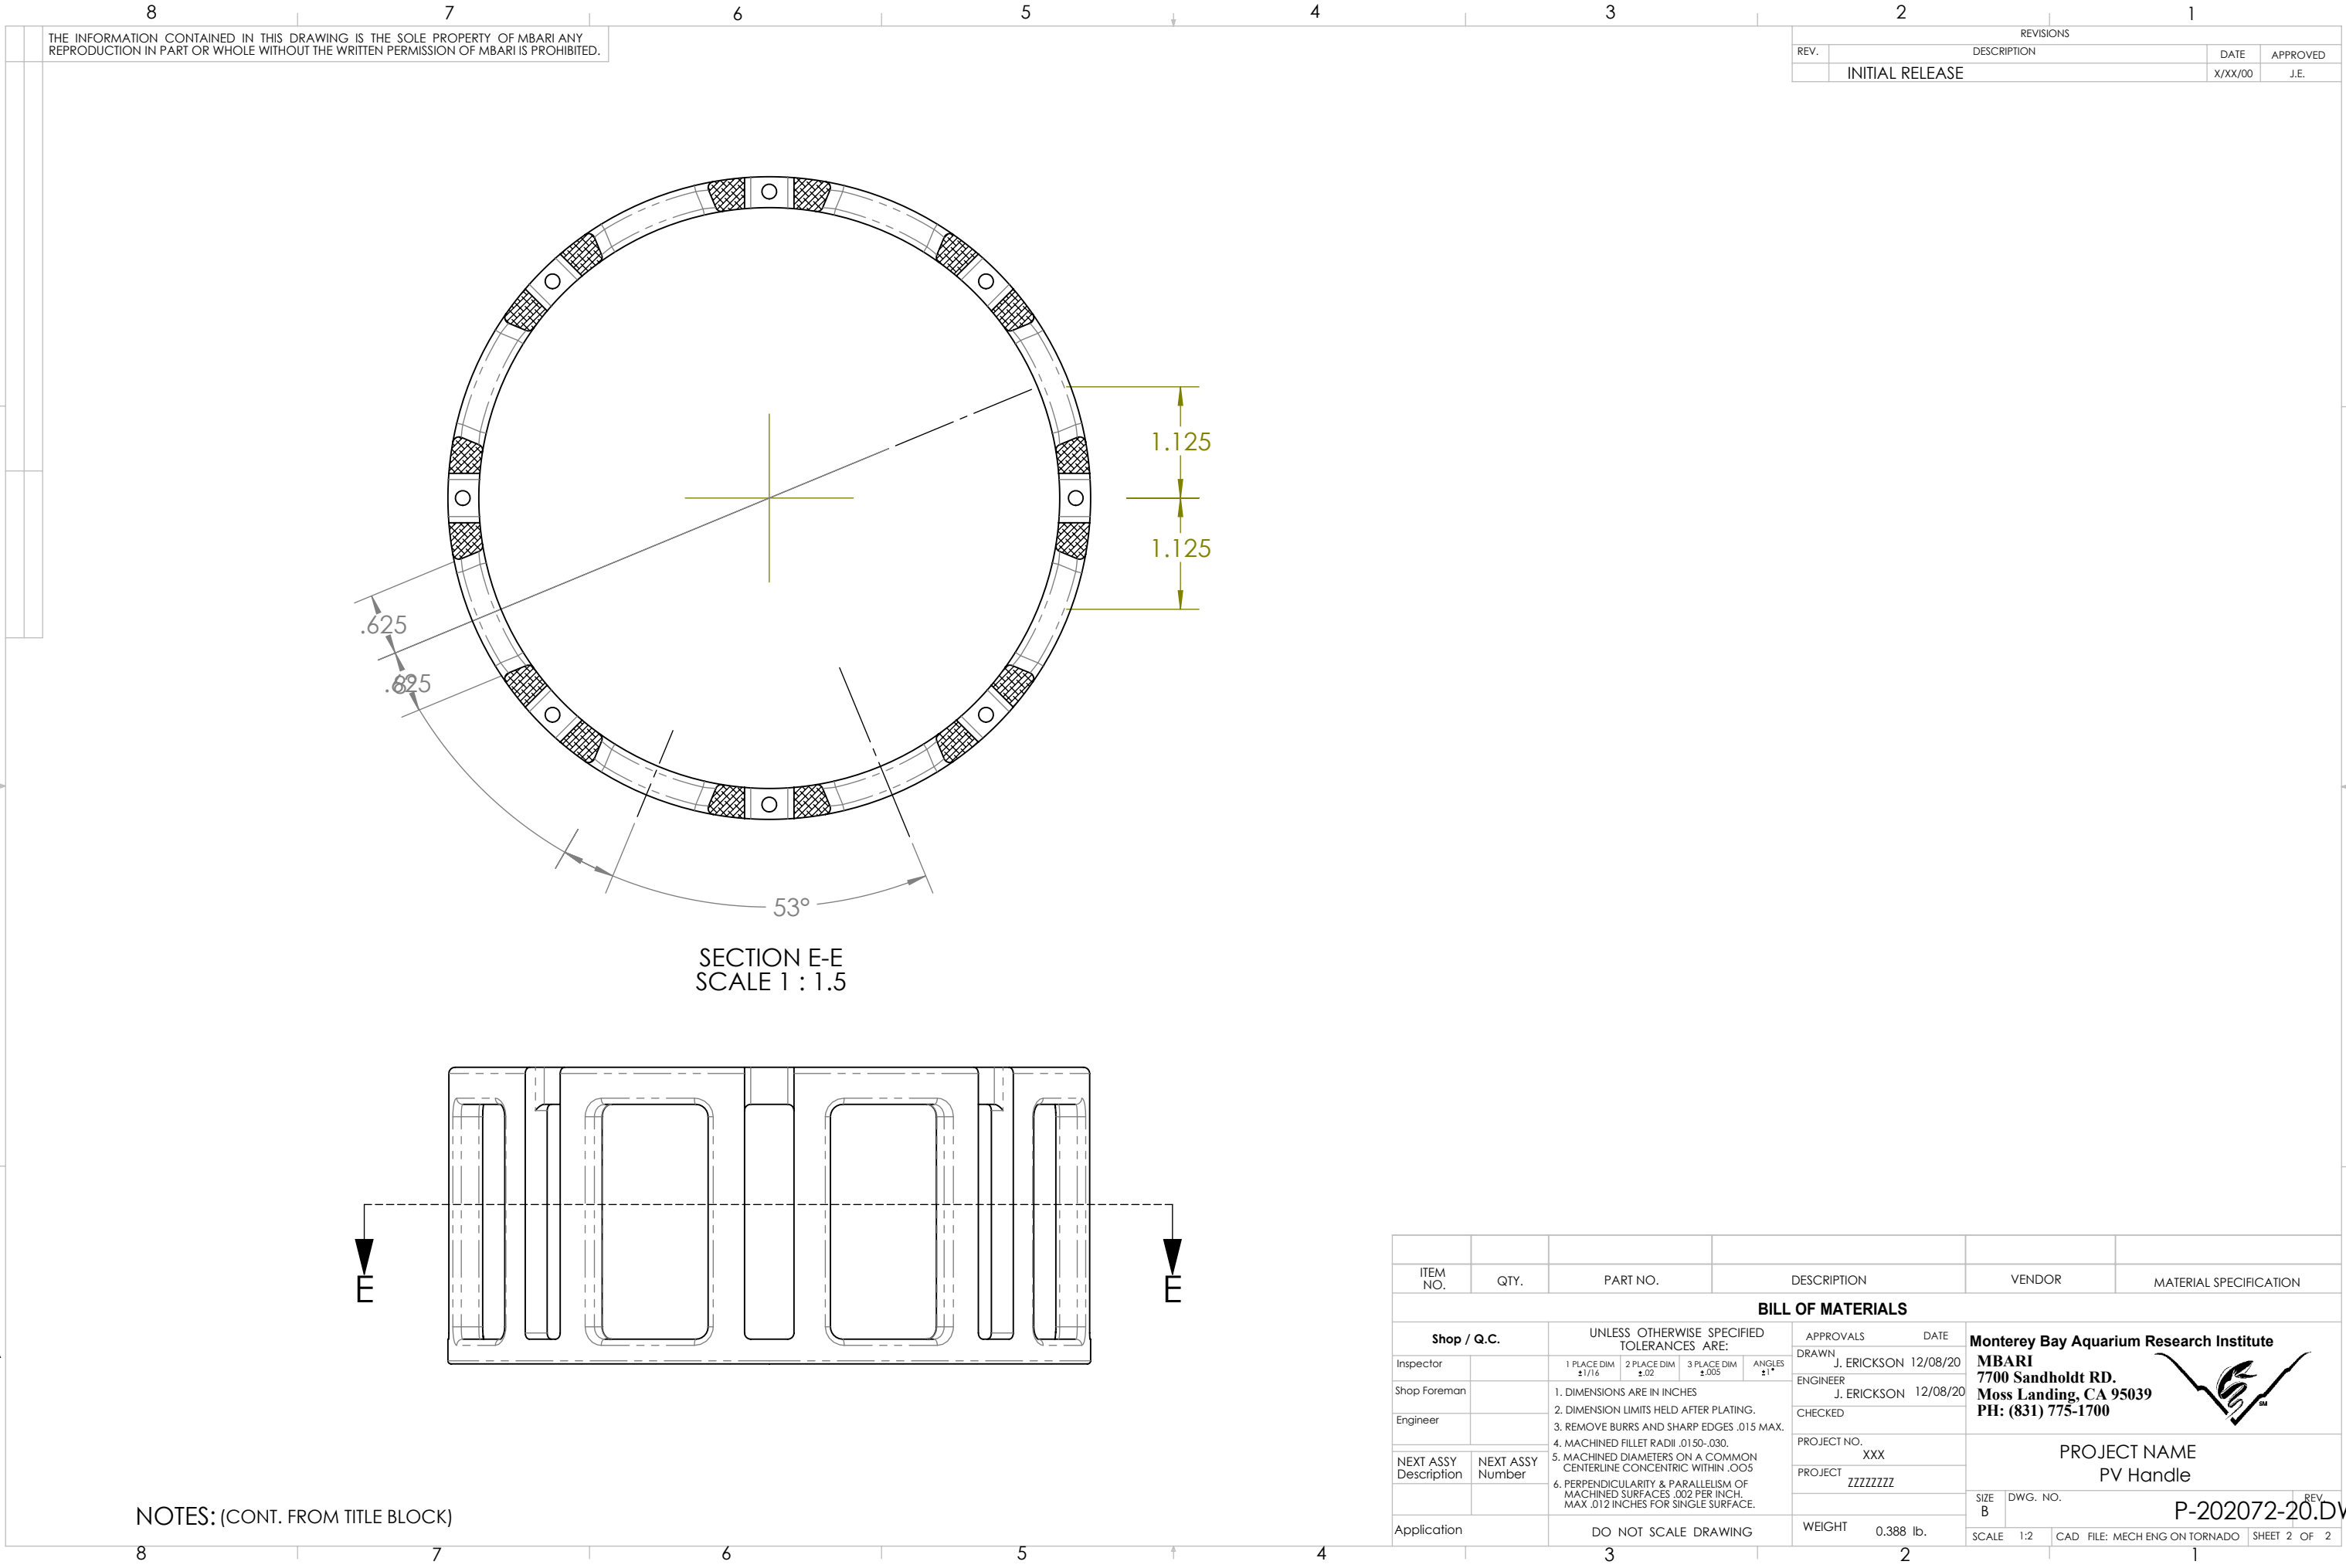

THE INFORMATION CONTAINED IN THIS DRAWING IS THE SOLE PROPERTY OF MBARI ANY REPRODUCTION IN PART OR WHOLE WITHOUT THE WRITTEN PERMISSION OF MBARI IS PROHIBITED.

REVISIONS			
REV.	DESCRIPTION	DATE	APPROVED
	INITIAL RELEASE	X/XX/00	J.E.

SECTION E-E
SCALE 1 : 1.5

ITEM NO.	QTY.	PART NO.	DESCRIPTION	VENDOR	MATERIAL SPECIFICATION
BILL OF MATERIALS					
Shop / Q.C.		UNLESS OTHERWISE SPECIFIED TOLERANCES ARE:		APPROVALS DATE	
Inspector		1 PLACE DIM ±1/16	2 PLACE DIM ±.02	3 PLACE DIM ±.005	ANGLES ±1°
Shop Foreman		1. DIMENSIONS ARE IN INCHES 2. DIMENSION LIMITS HELD AFTER PLATING. 3. REMOVE BURRS AND SHARP EDGES .015 MAX. 4. MACHINED FILLET RADII .0150-.030.		DRAWN J. ERICKSON 12/08/20	
Engineer		5. MACHINED DIAMETERS ON A COMMON CENTERLINE CONCENTRIC WITHIN .005 6. PERPENDICULARITY & PARALLELISM OF MACHINED SURFACES .002 PER INCH. MAX .012 INCHES FOR SINGLE SURFACE.		ENGINEER J. ERICKSON 12/08/20	
NEXT ASSY Description	NEXT ASSY Number			CHECKED	
				PROJECT NO. XXX	
				PROJECT ZZZZZZZZ	
				PROJECT NAME PV Handle	
Application		DO NOT SCALE DRAWING		SIZE B DWG. NO. P-202072-20-01 REV	
				SCALE 1:2 CAD FILE: MECH ENG ON TORNADO SHEET 2 OF 2	

Monterey Bay Aquarium Research Institute
MBARI
7700 Sandholdt RD.
Moss Landing, CA 95039
PH: (831) 775-1700



PROJECT NAME
PV Handle

P-202072-20.DWG