
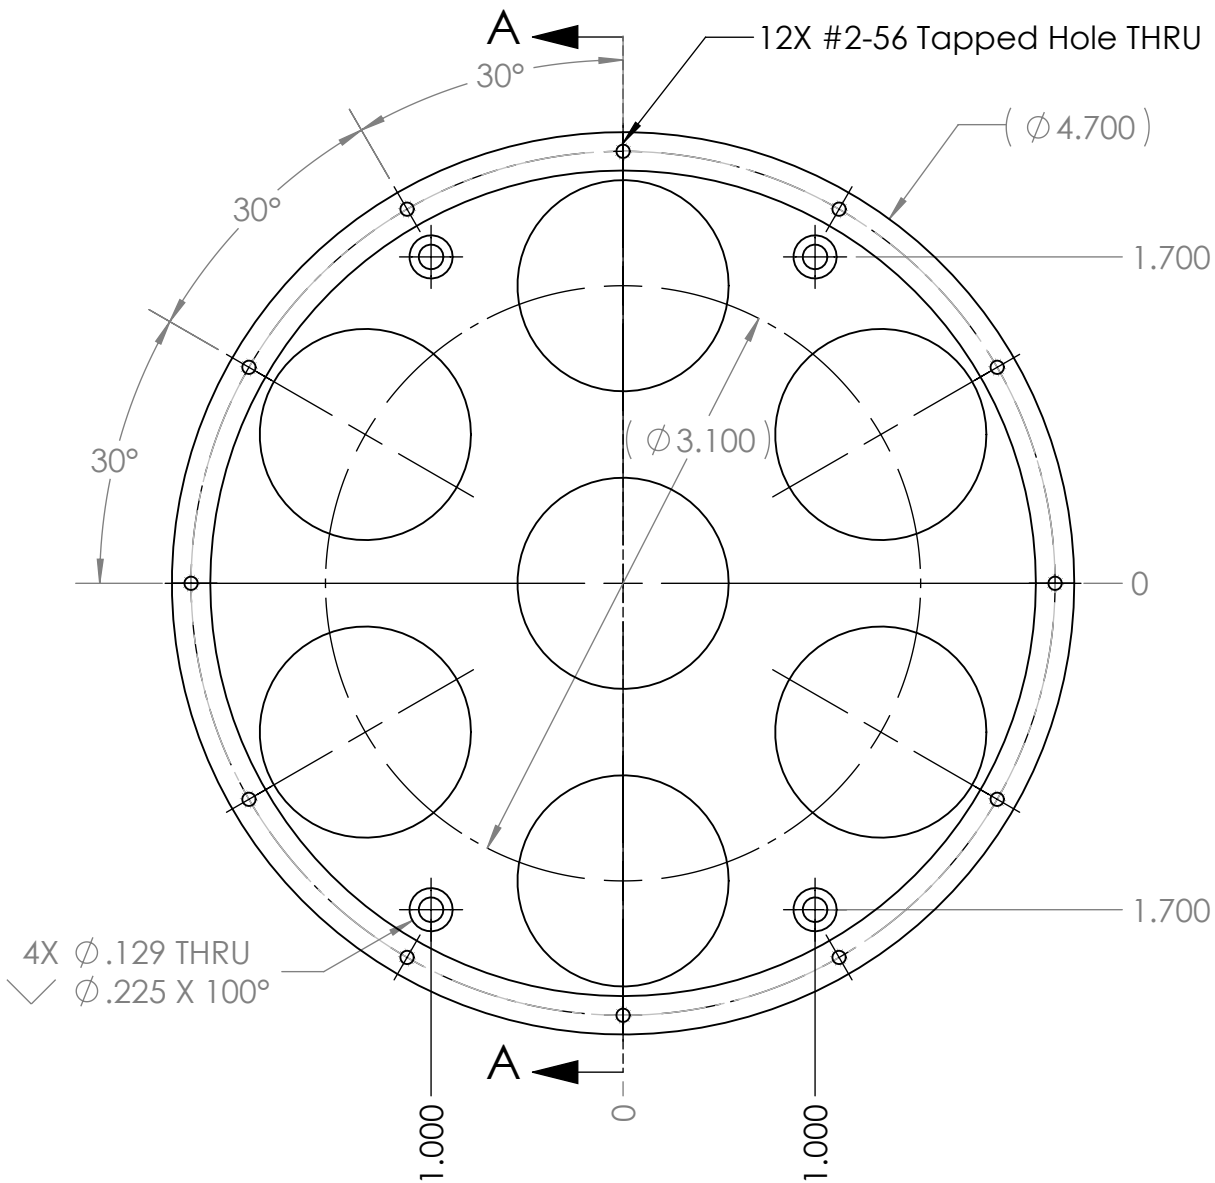
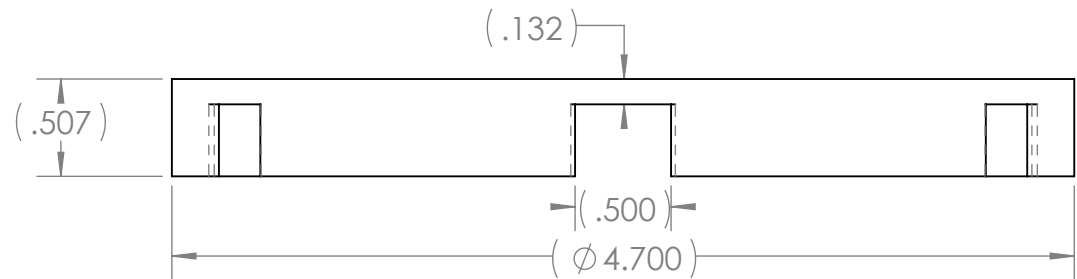


SECTION A-A

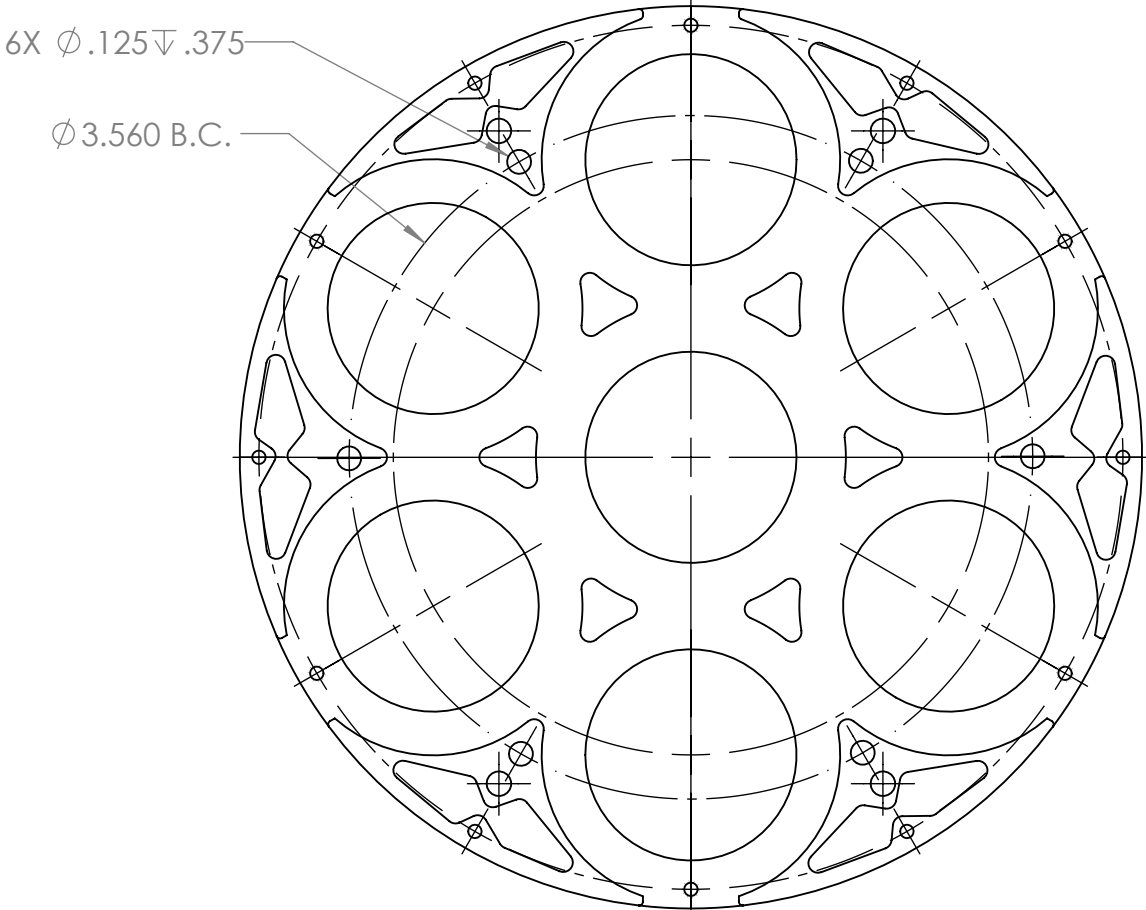

7. PROJECT LIBRARYX:\800139.EyeRIS\EyeRIS.Drawings\Project.ME.Dwgs\LRAUV\
P-800139-73-061020-LC-Shutter-Holder

NOTES: (CONT. FROM TITLE BLOCK)

1	1	P-800139-73-061020	LC-Shutter Holder	MBARI	Nylon 101
ITEM NO.	QTY.	Part_Number	DESCRIPTION	Vendor	MATERIAL
BILL OF MATERIALS					
Shop / Q.C.		UNLESS OTHERWISE SPECIFIED TOLERANCES ARE:		APPROVALS DATE	
Inspector		1 PLACE DIM $\pm 1/16$	2 PLACE DIM $\pm .02$	3 PLACE DIM $\pm .005$	ANGLES $\pm 1^\circ$
Shop Foreman		1. DIMENSIONS ARE IN INCHES		DRAWN P. ROBERTS	
Engineer		2. DIMENSION LIMITS HELD AFTER PLATING.		ENGINEER P. ROBERTS	
		3. REMOVE BURRS AND SHARP EDGES .015 MAX.		CHECKED	
		4. MACHINED FILLET RADII .0150-.030.		PROJECT NO. 800139	
NEXT ASSY Description	NEXT ASSY Number	5. MACHINED DIAMETERS ON A COMMON CENTERLINE CONCENTRIC WITHIN .005		PROJECT EyeRis	
		6. PERPENDICULARITY & PARALLELISM OF MACHINED SURFACES .002 PER INCH. MAX .012 INCHES FOR SINGLE SURFACE.		WEIGHT 0.077	
Application		DO NOT SCALE DRAWING		SIZE B	
				SCALE 1:1	
				CAD FILE: MECH ENG ON TORNADO	
				SHEET 1 OF 1	