



THE INFORMATION CONTAINED IN THIS DRAWING IS THE SOLE PROPERTY OF MBARI ANY REPRODUCTION IN PART OR WHOLE WITHOUT THE WRITTEN PERMISSION OF MBARI IS PROHIBITED.

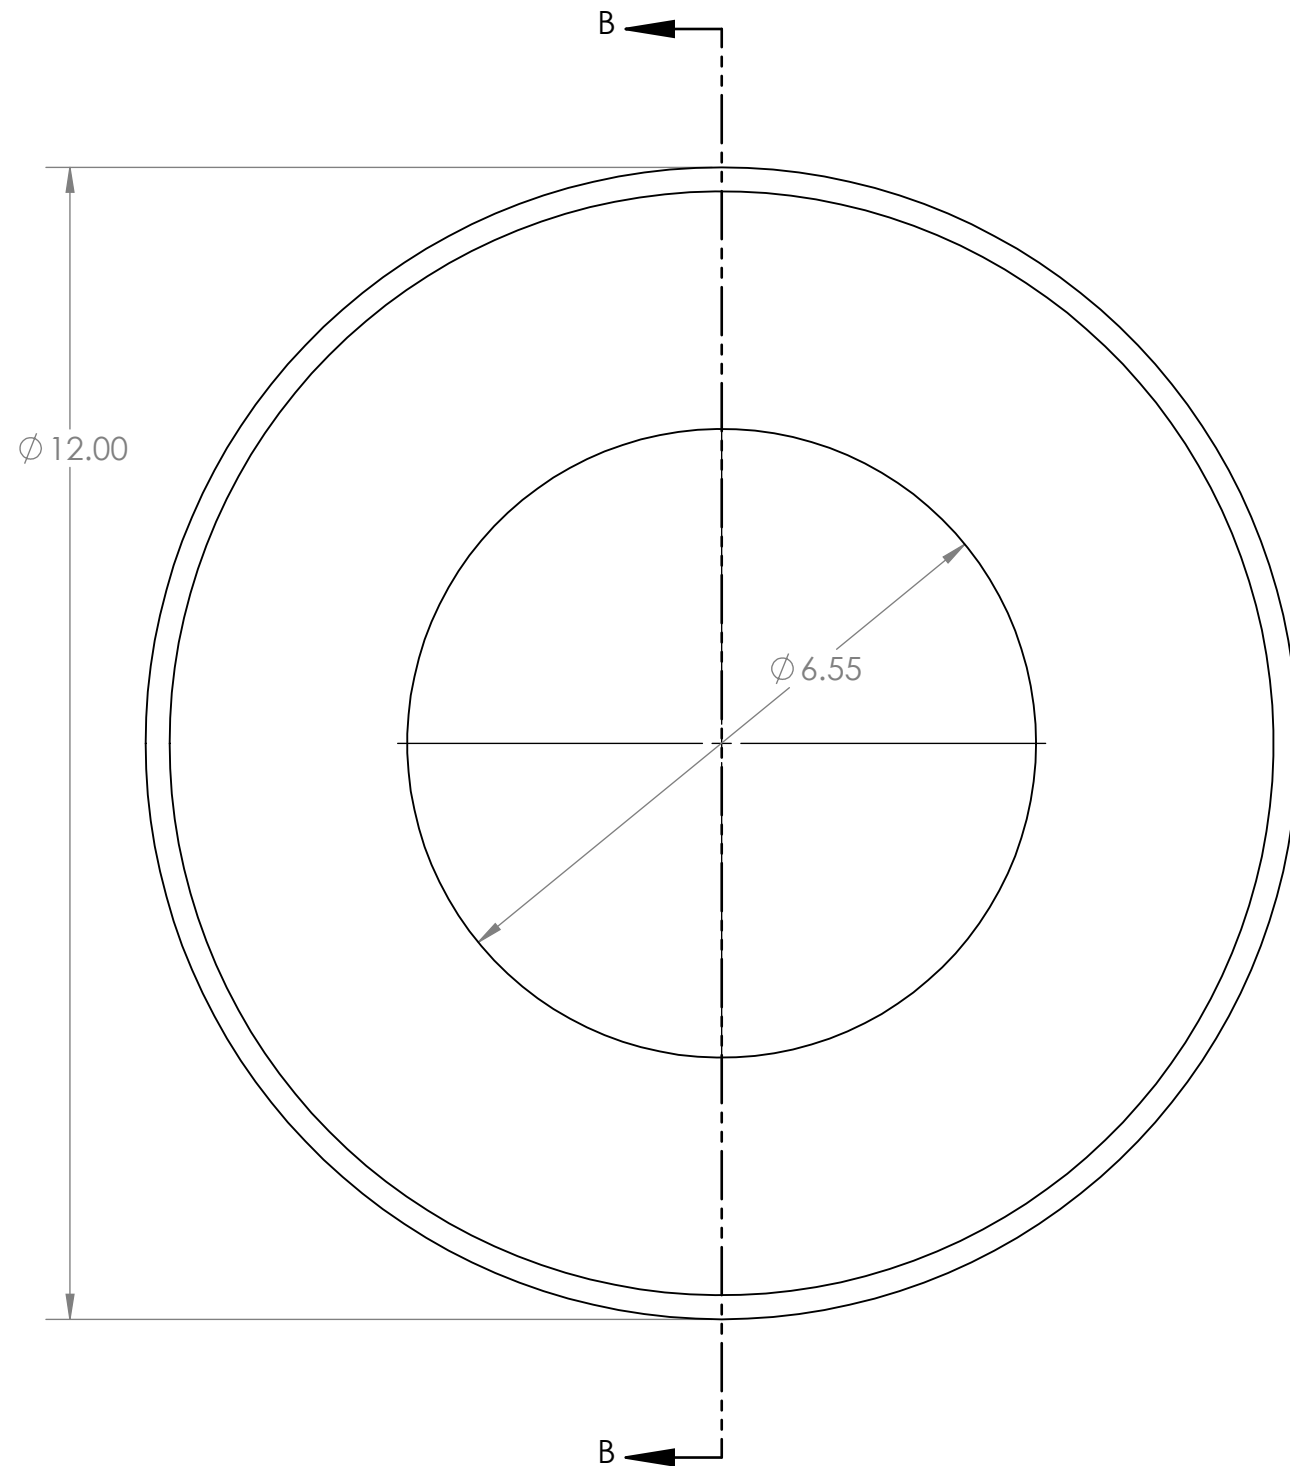

REVISIONS				
ZONE	REV.	DESCRIPTION	DATE	APPROVED
ALL	A	Initial Revision	4/20/2021	P.R.

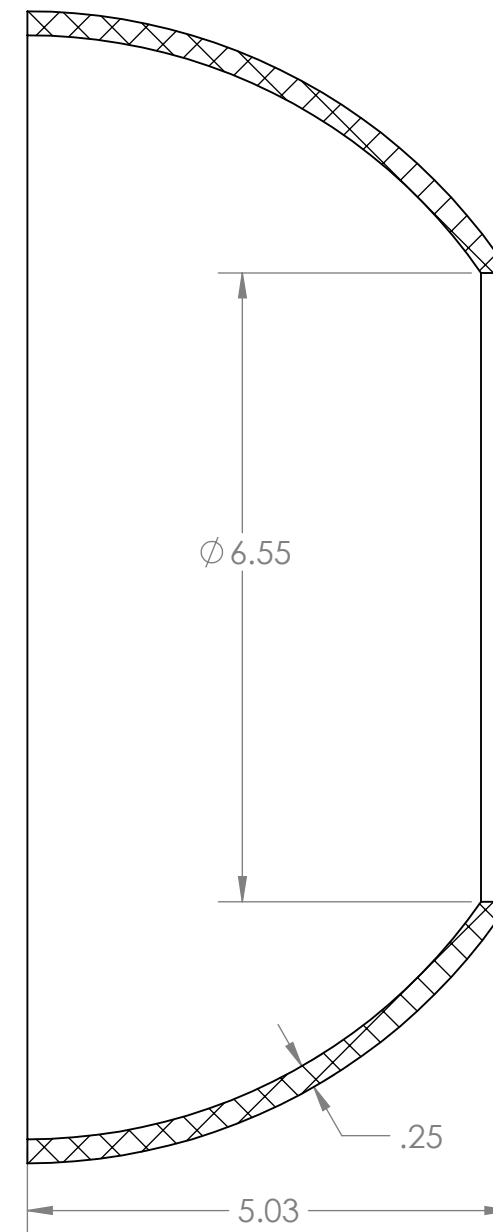

SECTION B-B
SCALE 1 : 2

BILL OF MATERIALS											
Shop / Q.C.		UNLESS OTHERWISE SPECIFIED TOLERANCES ARE:				APPROVALS		DATE		Monterey Bay Aquarium Research Institute	
Inspector		1 PLACE DIM ±.1/16	2 PLACE DIM ±.02	3 PLACE DIM ±.003	ANGLES ±1°	DRAWN P. Roberts	 MBARI 7700 Sandholdt RD. Moss Landing, CA 95039 PH: (831) 775-1700				
Shop Foreman		1. DIMENSIONS ARE IN INCHES 2. DIMENSION LIMITS HELD AFTER PLATING. 3. REMOVE BURRS AND SHARP EDGES .015 MAX. 4. MACHINED FILLET RADII .0150-.030.				ENGINEER P. ROBERTS					
Engineer						CHECKED P. ROBERTS					
NEXT ASSY Description	NEXT ASSY Number	5. MACHINED DIAMETERS ON A COMMON CENTERLINE CONCENTRIC WITHIN .005 6. PERPENDICULARITY & PARALLELISM OF MACHINED SURFACES .002 PER INCH. MAX .012 INCHES FOR SINGLE SURFACE.				PROJECT NO.					
						PROJECT	EyeRIS				
Application		DO NOT SCALE DRAWING				WEIGHT		SIZE B		DWG. NO. 800139-112-092120	REV.
								SCALE		SHEET 1 OF 1	

FILE LOCATION:

\\atlas\ProjectLibrary\800139.EyeRIS\EyeRIS.Drawings\Project.ME.

Dwgs\LRAUV\
P-800139-112-092120-Polycarbonate-Dome-CQP-Order