



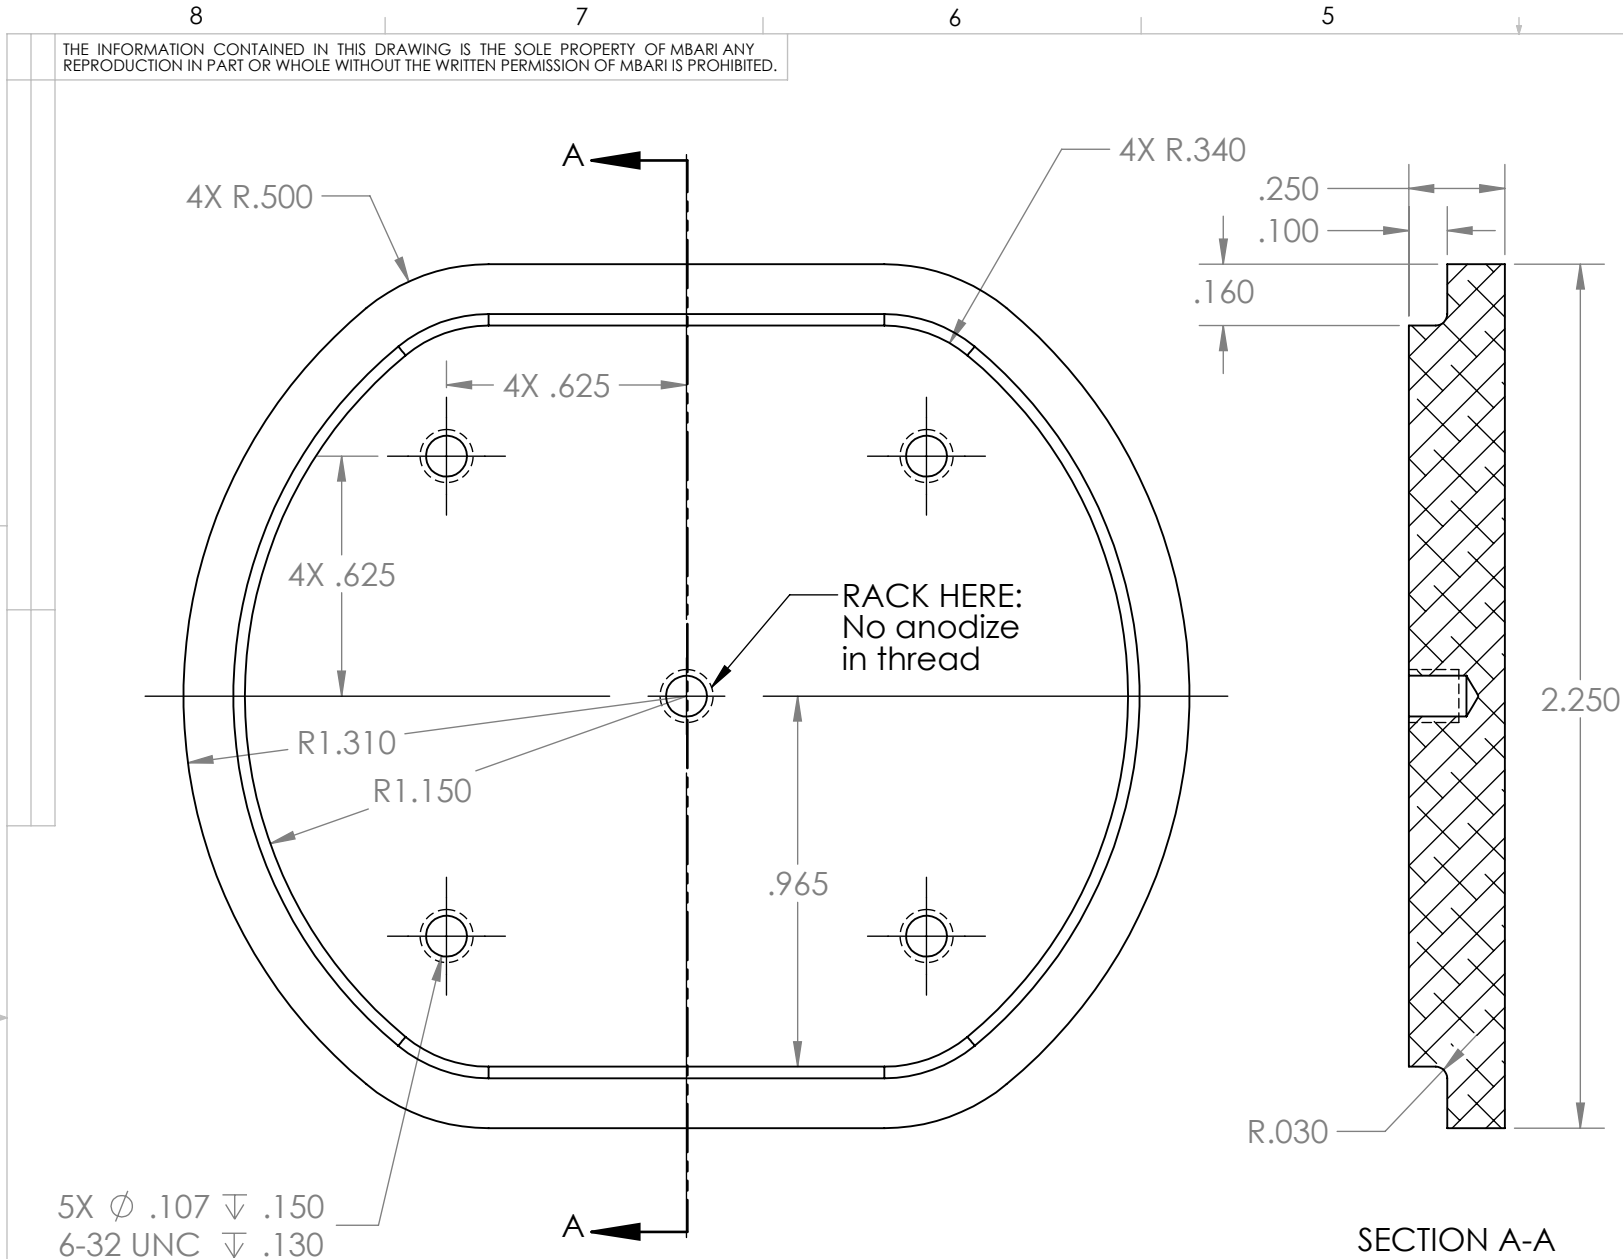

REVISIONS				
ZONE	REV.	DESCRIPTION	DATE	APPROVED
All	B	Revision of Concept Design to fit LRAUV	2/05/2021	P. R.

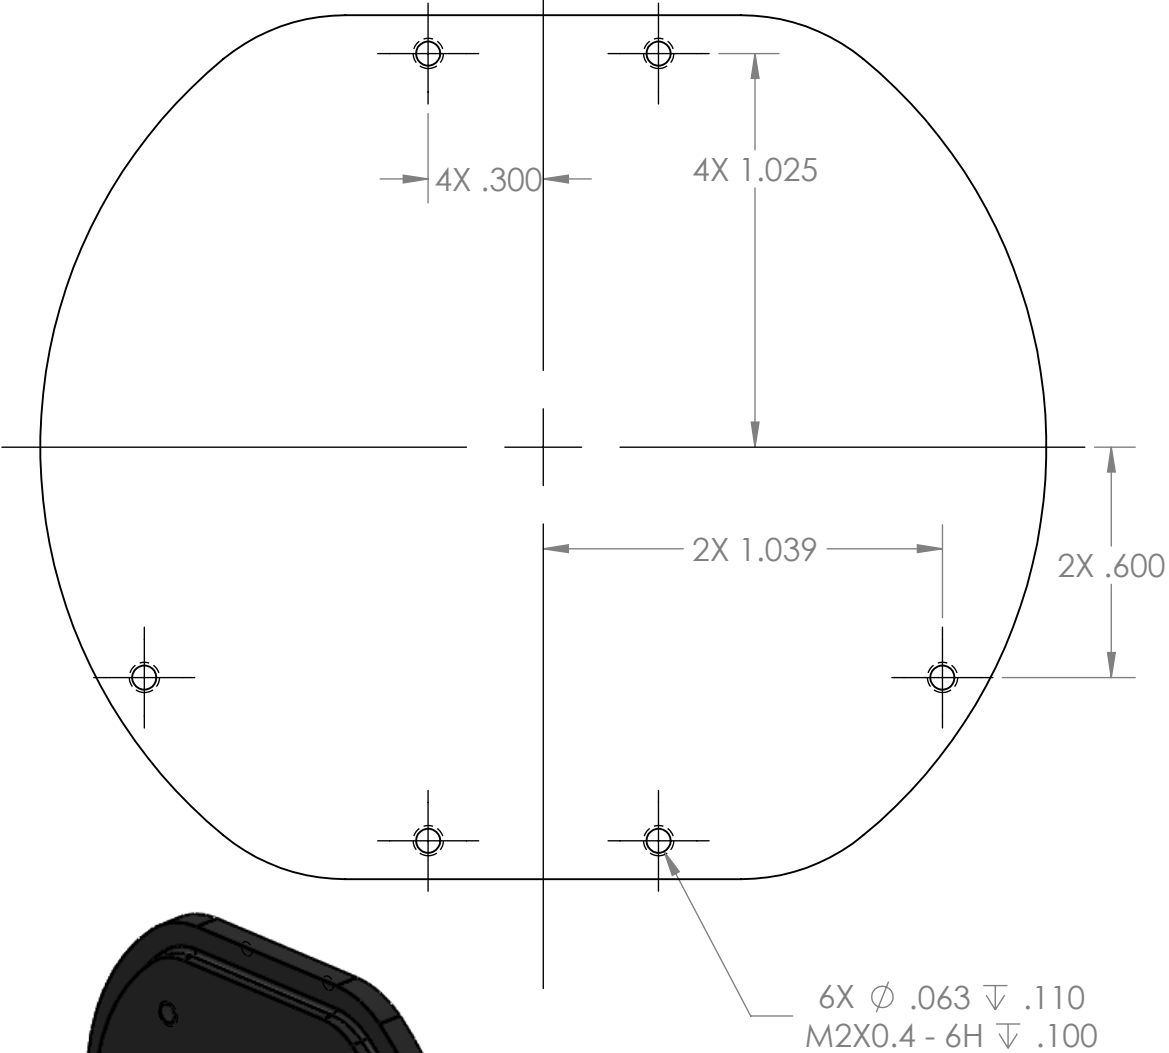

Materials

ITEM NO.	PART NUMBER	DESCRIPTION	QTY.
1	P-800139-55-011020-EyeRIS-Strobe-Heat-Plate	6061-T6 Anodize per note below	10

8. Finish: HARD CLEAR ANODIZE IN ACCORDANCE WITH MIL-A-8625F TYPE III, CLASS ! (.001 THICK) TEFLON SEAL COAT. RACK AS SHOWN.

7. PROJECT LIBRARY:\800139.EyeRIS\EyeRIS.Drawings\Project.ME.Dwgs\LRAUV

FILE LOCATION:

\\Atlas.shore.mbari.org\projectlibrary\800139.EyeRIS\EyeRIS.Drawings\Project.ME.Dwgs\LRAUV\
P-800139-55-011020-EyeRIS-Strobe-Heat-Plate

BILL OF MATERIALS									
Shop / Q.C.		UNLESS OTHERWISE SPECIFIED TOLERANCES ARE:				APPROVALS		DATE	
Inspector		1 PLACE DIM $\pm 1/16$	2 PLACE DIM $\pm .02$	3 PLACE DIM $\pm .005$	ANGLES $\pm 1^\circ$	DRAWN	P. Roberts	2/18/2021	
Shop Foreman		1. DIMENSIONS ARE IN INCHES 2. DIMENSION LIMITS HELD AFTER PLATING. 3. REMOVE BURRS AND SHARP EDGES .015 MAX. 4. MACHINED FILLET RADII .0150-.030. 5. MACHINED DIAMETERS ON A COMMON CENTERLINE CONCENTRIC WITHIN .005 6. PERPENDICULARITY & PARALLELISM OF MACHINED SURFACES .002 PER INCH, MAX .012 INCHES FOR SINGLE SURFACE.				ENGINEER	P. Roberts	2/18/2021	
Engineer						CHECKED	P. Roberts	2/18/2021	
NEXT ASSY Description	NEXT ASSY Number					PROJECT NO.	800139		
						PROJECT	EyeRIS		
Application		DO NOT SCALE DRAWING				WEIGHT			
						SIZE	B	DWG. NO.	P-800139-55-011020
						SCALE	2:1	REV.	B
						SHEET 1 OF 1			

Monterey Bay Aquarium Research Institute
MBARI
7700 Sandholdt RD.
Moss Landing, CA 95039
PH: (831) 775-1700



P-800139-55-011020-EyeRIS-Strobe-Heat-Plate