


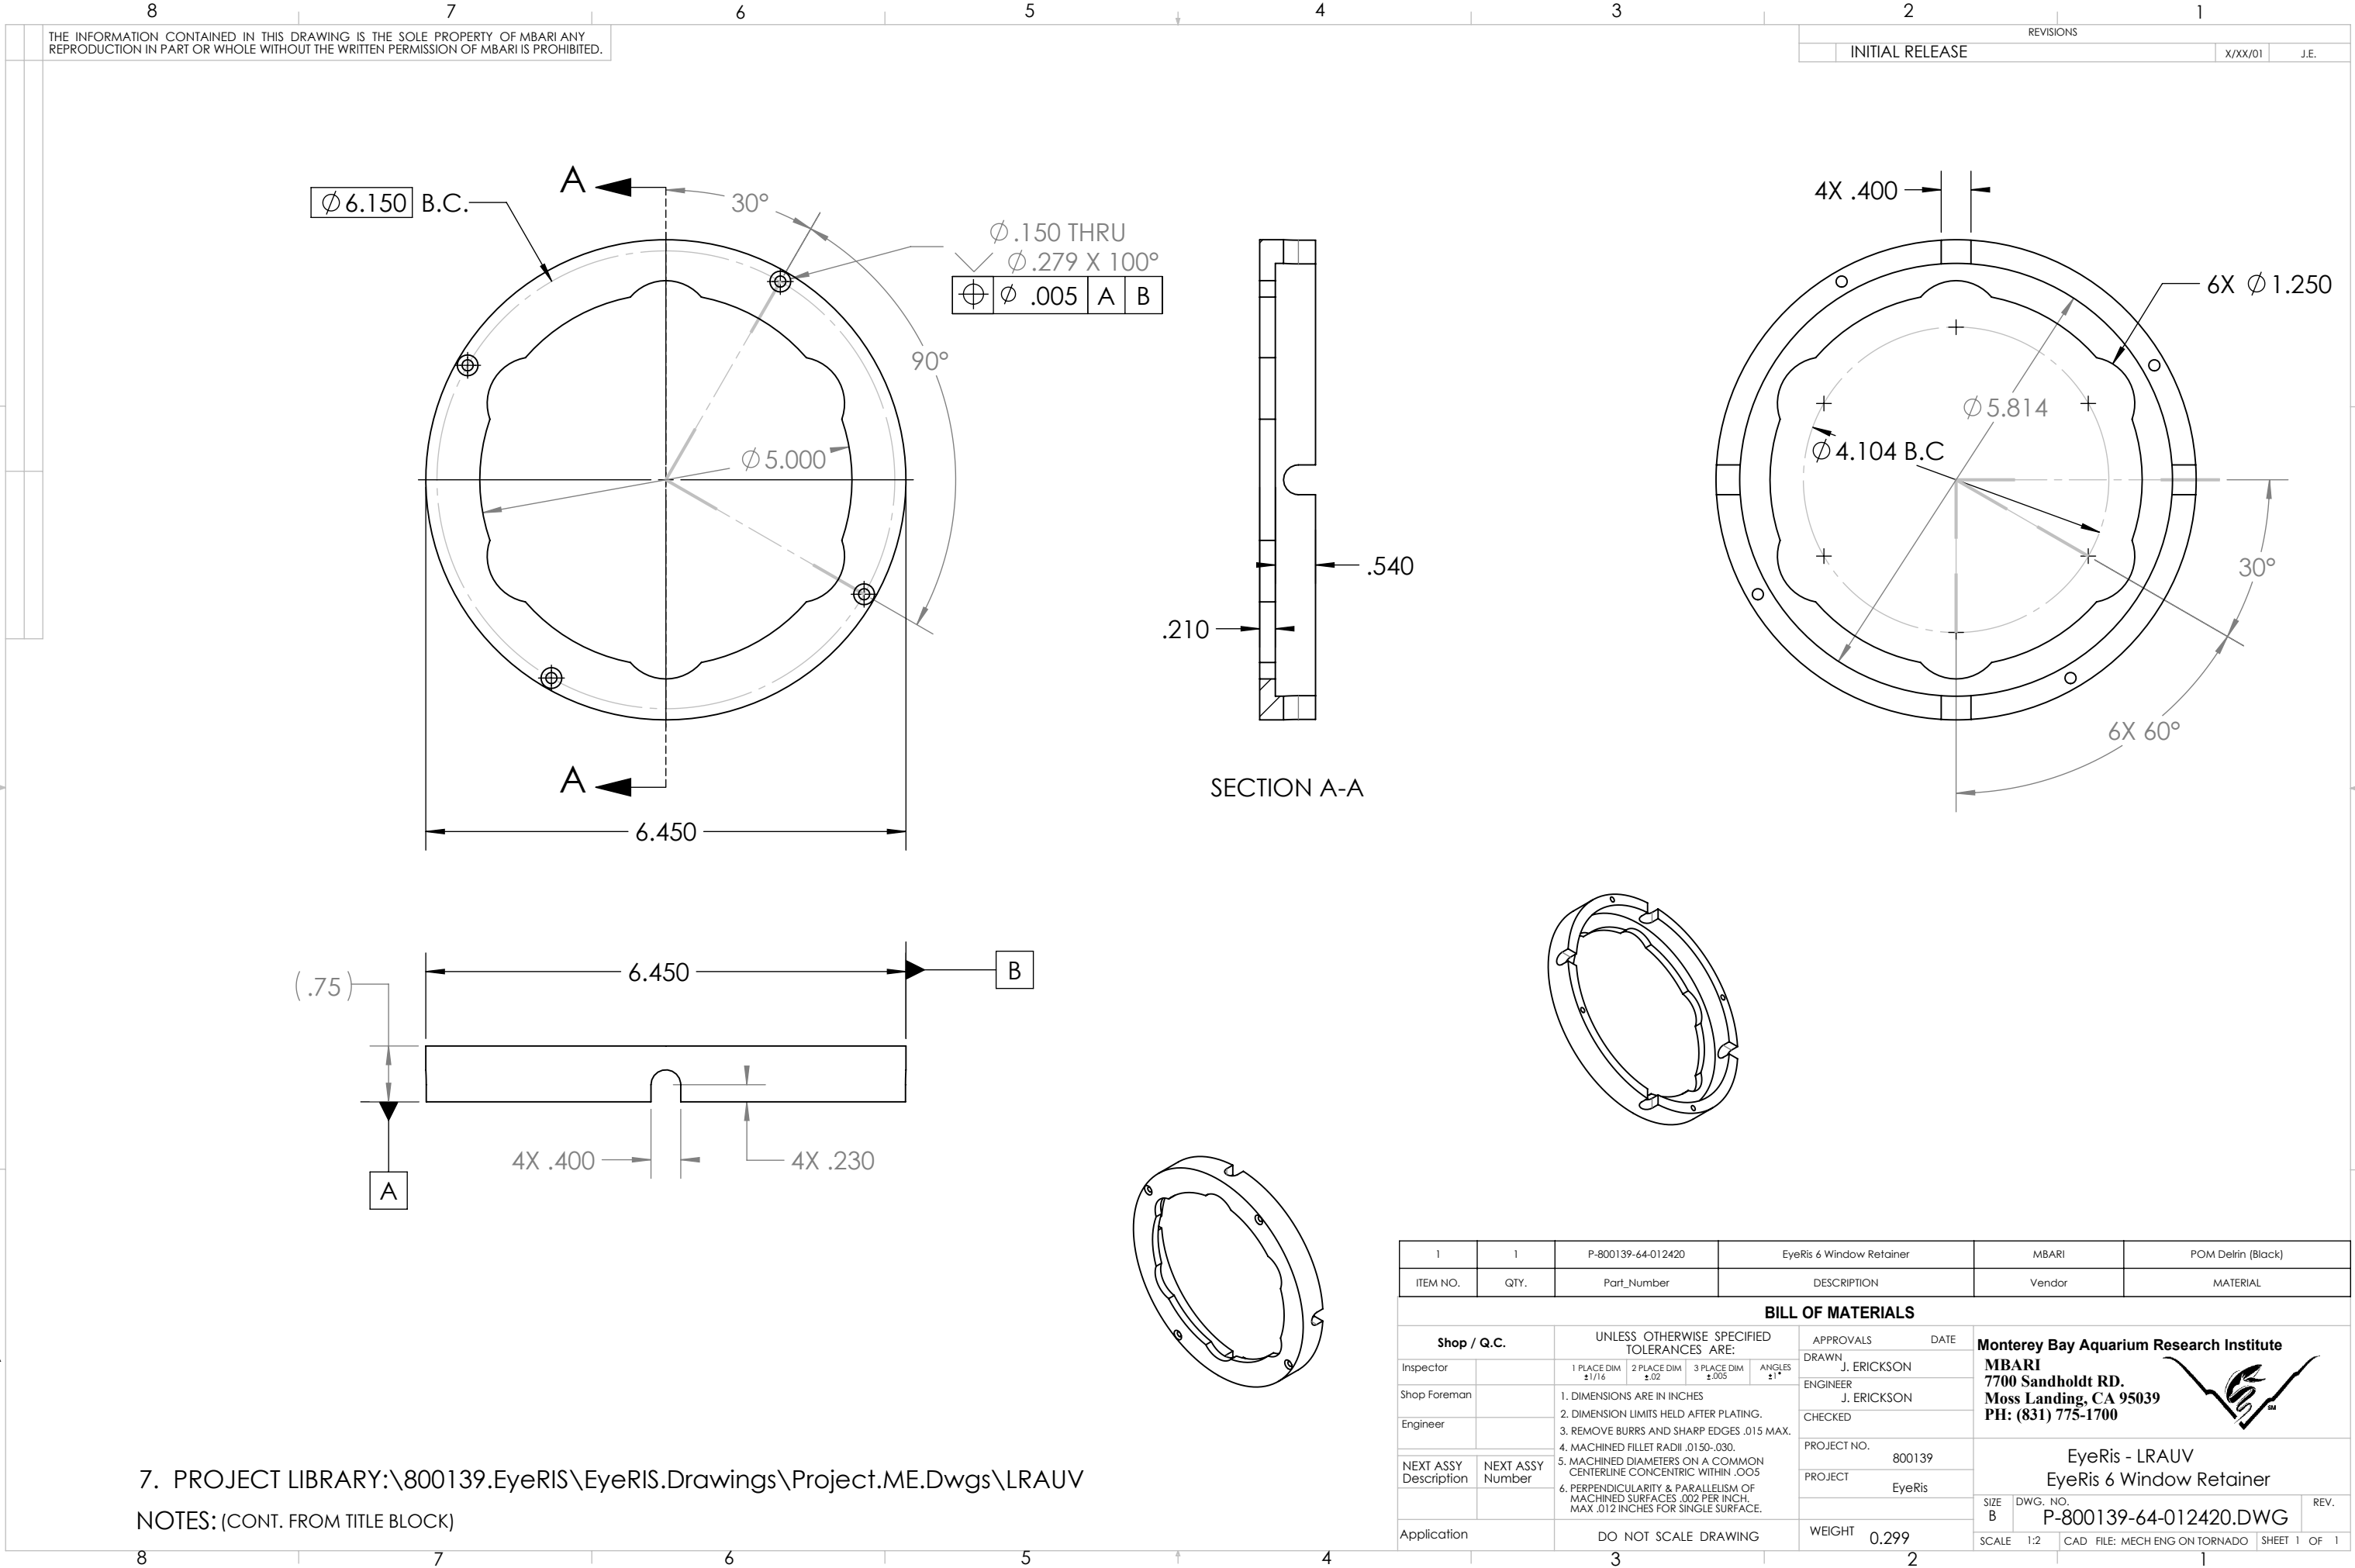

THE INFORMATION CONTAINED IN THIS DRAWING IS THE SOLE PROPERTY OF MBARI ANY REPRODUCTION IN PART OR WHOLE WITHOUT THE WRITTEN PERMISSION OF MBARI IS PROHIBITED.

REVISIONS		
INITIAL RELEASE	X/XX/01	J.E.

SECTION A-A

BILL OF MATERIALS

1	1	P-800139-64-012420	EyeRis 6 Window Retainer	MBARI	POM Delrin (Black)
ITEM NO.	QTY.	Part_Number	DESCRIPTION	Vendor	MATERIAL
UNLESS OTHERWISE SPECIFIED TOLERANCES ARE:					
Shop / Q.C.		1 PLACE DIM ±1/16	2 PLACE DIM ±.02	3 PLACE DIM ±.005	ANGLES ±1°
Inspector		APPROVALS DATE			
Shop Foreman		DRAWN J. ERICKSON			
Engineer		ENGINEER J. ERICKSON			
NEXT ASSY Description		CHECKED			
NEXT ASSY Number		PROJECT NO. 800139			
Application		PROJECT EyeRis			
		WEIGHT 0.299			
		DO NOT SCALE DRAWING			
		Monterey Bay Aquarium Research Institute			
		MBARI			
		7700 Sandholdt RD.			
		Moss Landing, CA 95039			
		PH: (831) 775-1700			
		EyeRis - LRAUV			
		EyeRis 6 Window Retainer			
		SIZE B	DWG. NO. P-800139-64-012420.DWG	REV.	
		SCALE 1:2	CAD FILE: MECH ENG ON TORNADO	SHEET 1 OF 1	

7. PROJECT LIBRARY:\800139.EyeRIS\EyeRIS.Drawings\Project.ME.Dwgs\LRAUV

NOTES: (CONT. FROM TITLE BLOCK)