


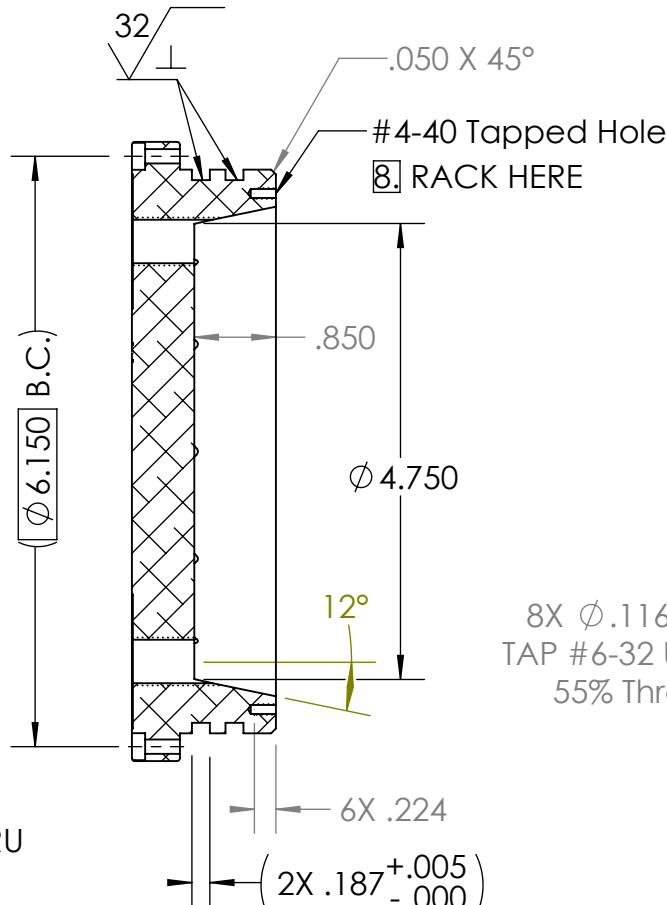
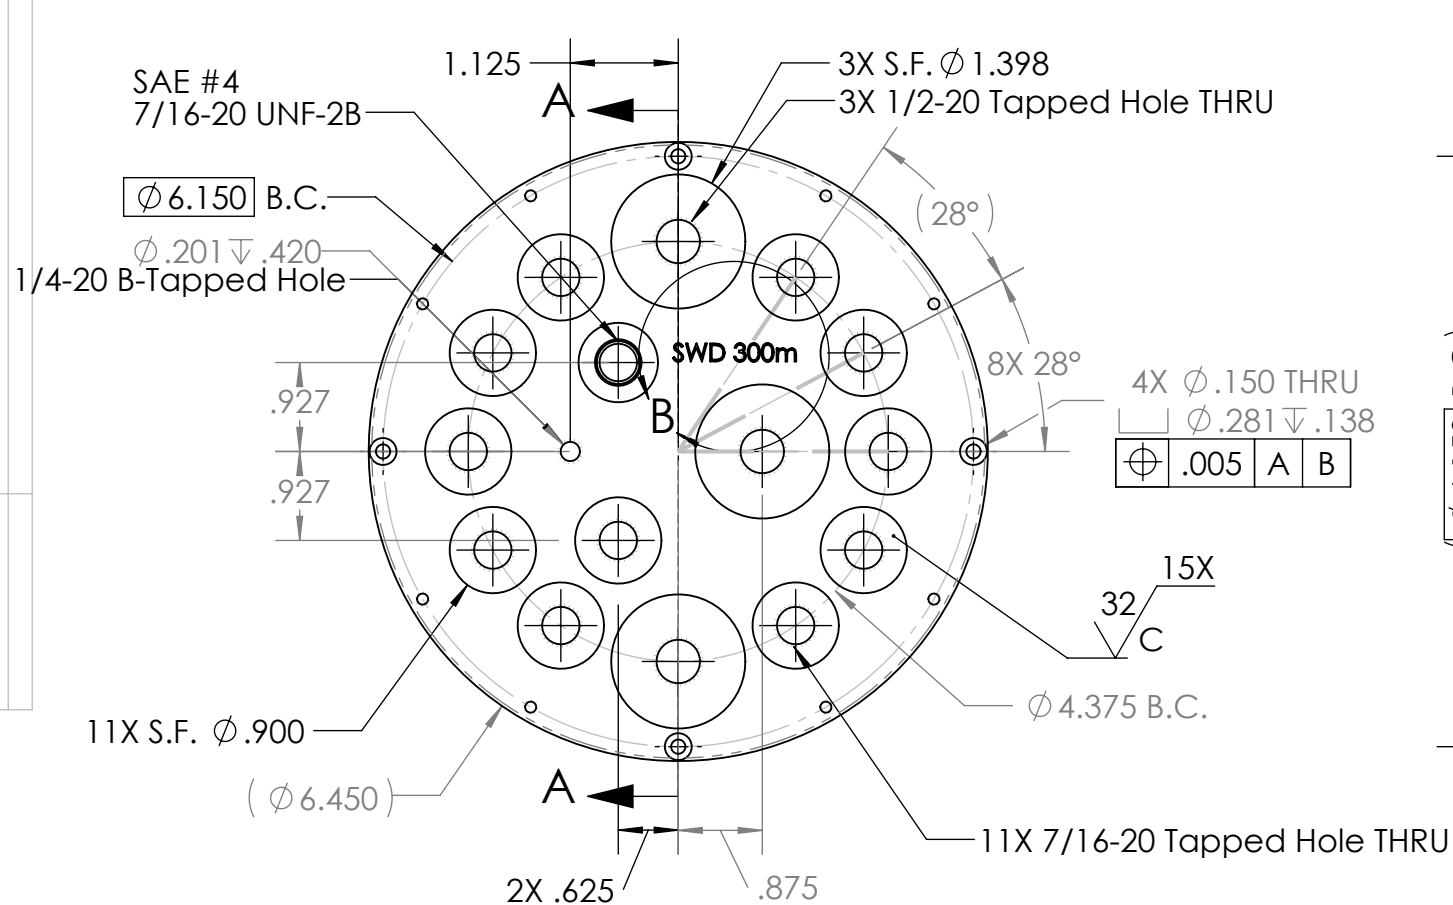
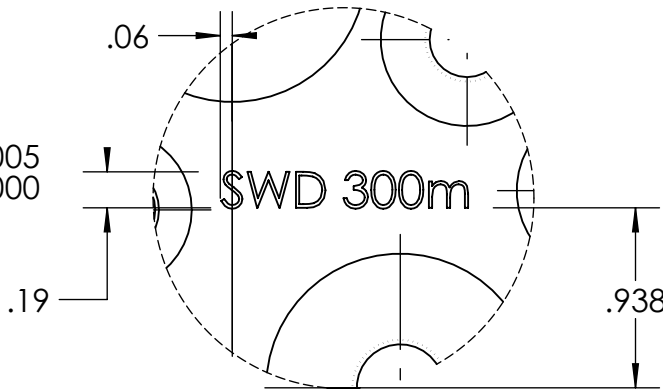
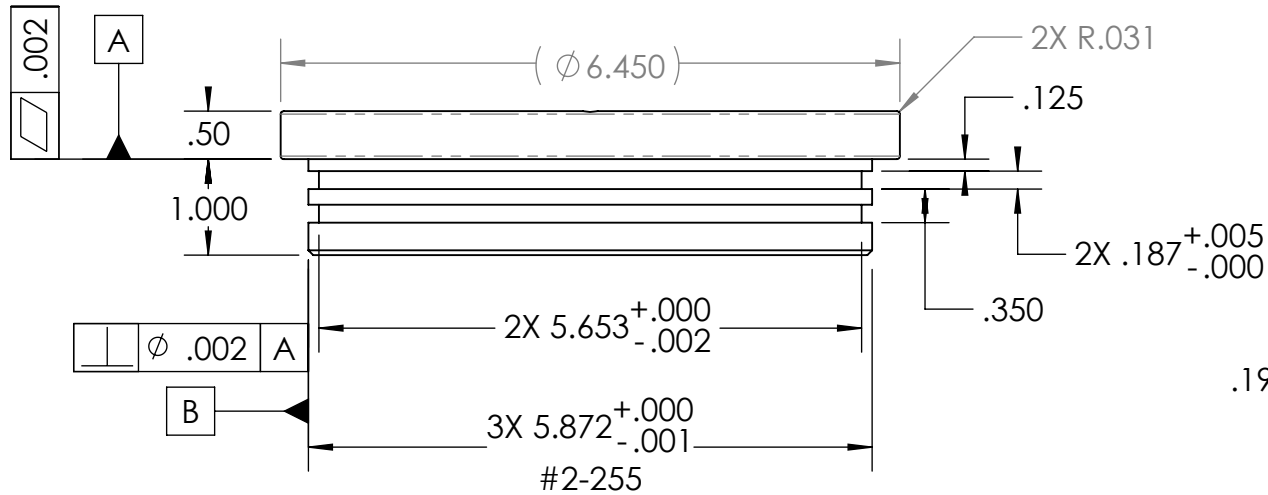


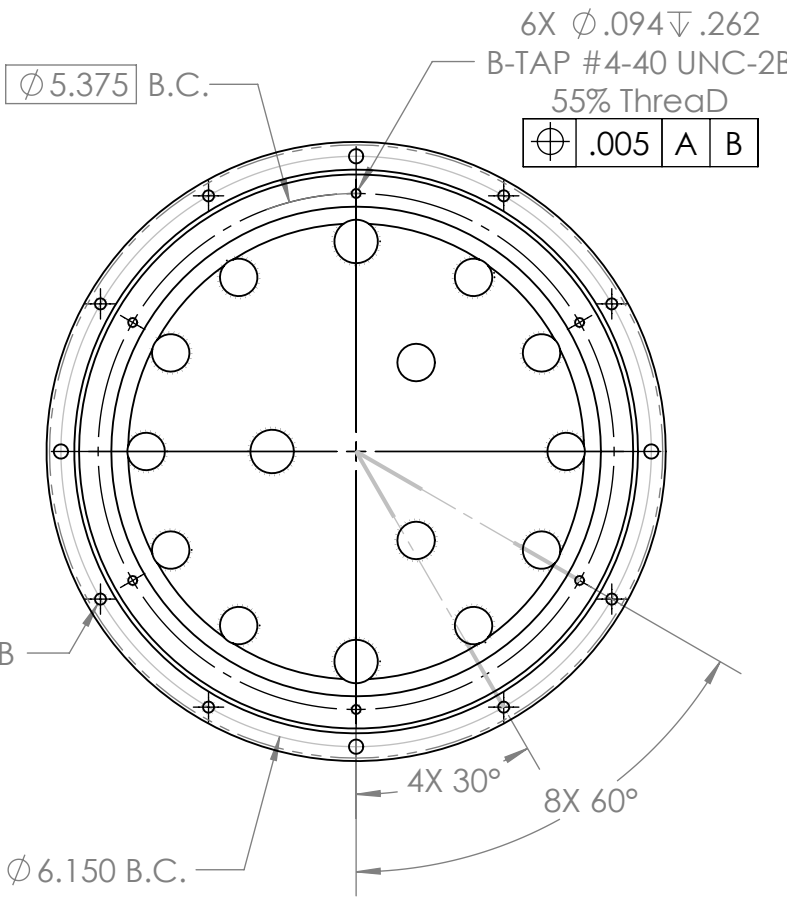

SECTION A-A

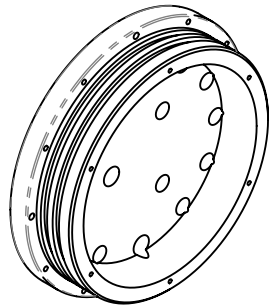

DETAIL B
SCALE 1 : 1

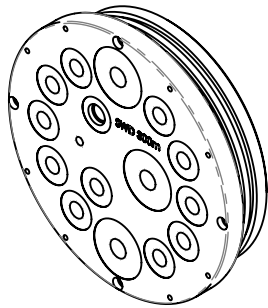

8. Finish: HARD CLEAR ANODIZE IN ACCORDANCE WITH MIL-A-8625F TYPE III, CLASS I (.001 THICK)
TEFLON SEAL COAT. RACK AS SHOWN.

7. PROJECT LIBRARY:\800139.EyeRIS\EyeRIS.Drawings\Project.ME.Dwgs\LRAUV

NOTES: (CONT. FROM TITLE BLOCK)

	1	P-800139-79-061220		EyeRis 300m Camera Case End Cap		MBARI		6061-T6 (SS)	
ITEM NO.	QTY.	Part_Number		DESCRIPTION		Vendor		MATERIAL	
BILL OF MATERIALS									
Shop / Q.C.		UNLESS OTHERWISE SPECIFIED TOLERANCES ARE:				APPROVALS		DATE	
Inspector		1 PLACE DIM ±1/16	2 PLACE DIM ±.02	3 PLACE DIM ±.005	ANGLES ±1°	DRAWN J. ERICKSON		Monterey Bay Aquarium Research Institute MBARI 7700 Sandholdt RD. Moss Landing, CA 95039 PH: (831) 775-1700 	
Shop Foreman		1. DIMENSIONS ARE IN INCHES 2. DIMENSION LIMITS HELD AFTER PLATING. 3. REMOVE BURRS AND SHARP EDGES .015 MAX. 4. MACHINED FILLET RADII .0150-.030. 5. MACHINED DIAMETERS ON A COMMON CENTERLINE CONCENTRIC WITHIN .005 6. PERPENDICULARITY & PARALLELISM OF MACHINED SURFACES .002 PER INCH. MAX .012 INCHES FOR SINGLE SURFACE.				ENGINEER J. ERICKSON			
Engineer						CHECKED			
NEXT ASSY Description	NEXT ASSY Number					PROJECT NO. 800139			
						PROJECT EYERIS		EyeRis - LRAUV	
Application		DO NOT SCALE DRAWING				WEIGHT 2.435		EyeRis 300m Camera Case End Cap	
						SIZE B		DWG. NO. P-800139-79-061220.DWG	
						SCALE 1:2		CAD FILE: MECH ENG ON TORNADO SHEET 1 OF 1	