


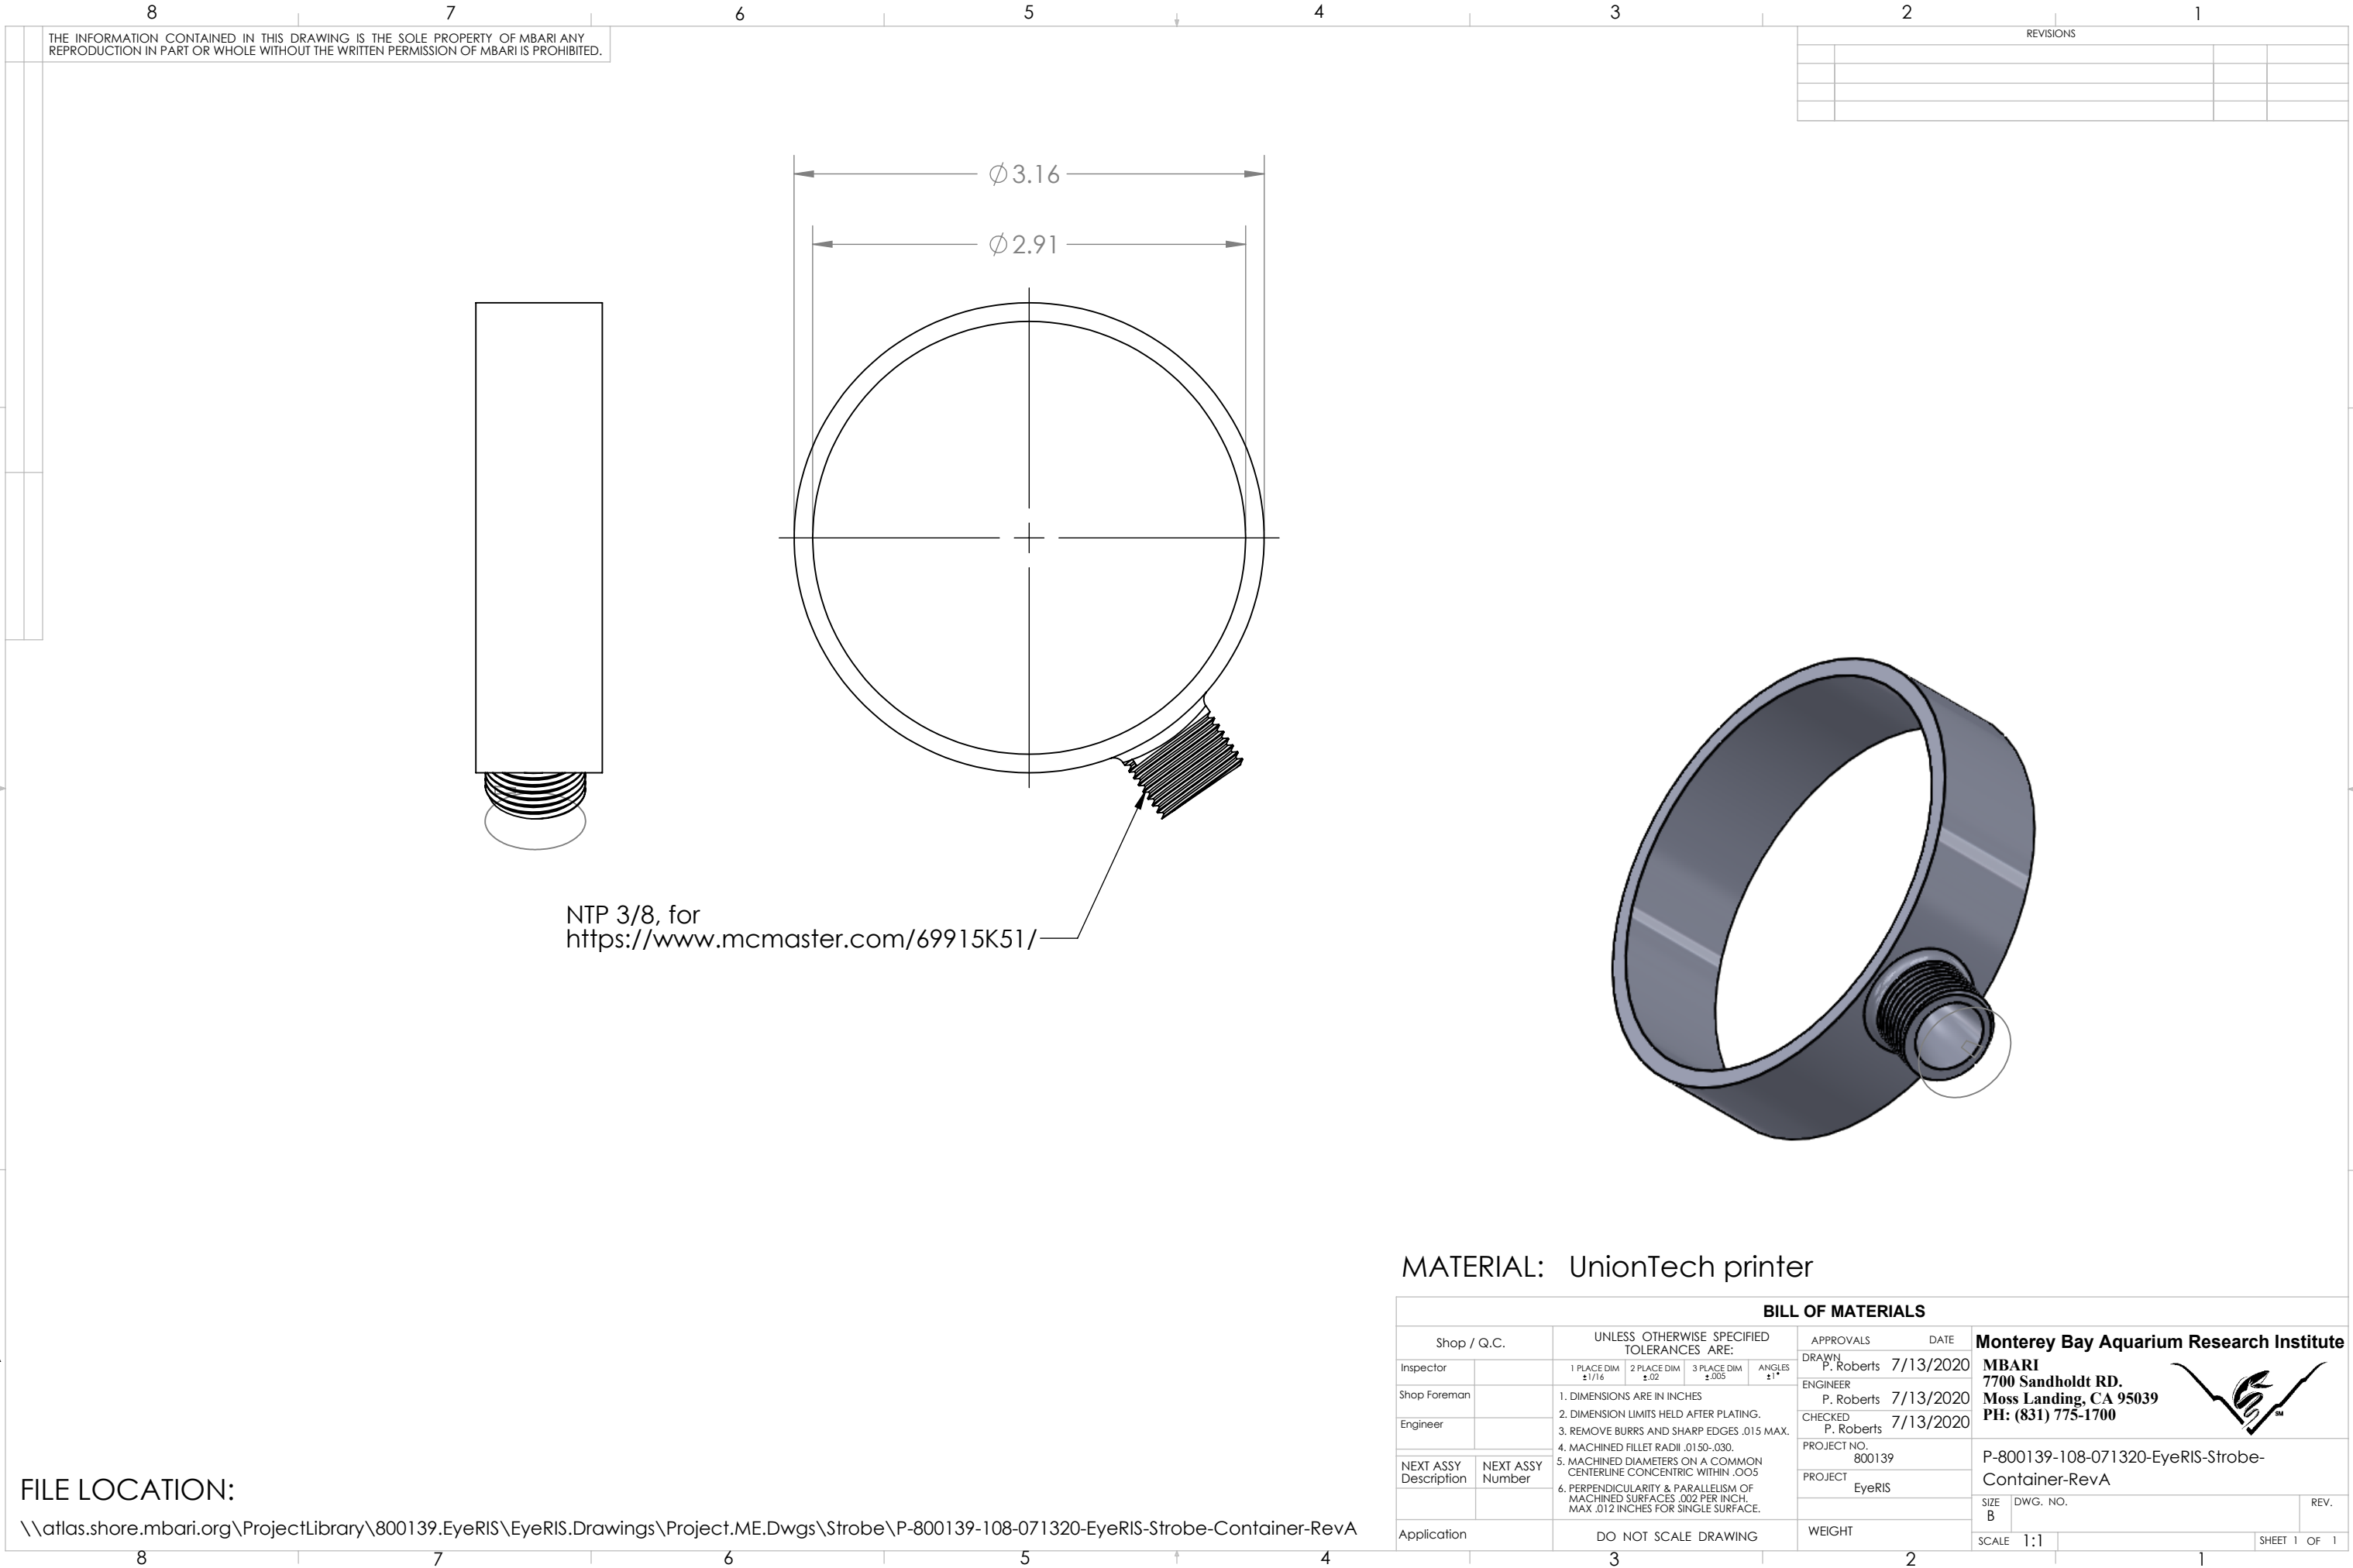

THE INFORMATION CONTAINED IN THIS DRAWING IS THE SOLE PROPERTY OF MBARI ANY REPRODUCTION IN PART OR WHOLE WITHOUT THE WRITTEN PERMISSION OF MBARI IS PROHIBITED.

REVISIONS			

MATERIAL: UnionTech printer

BILL OF MATERIALS									
Shop / Q.C.		UNLESS OTHERWISE SPECIFIED TOLERANCES ARE:				APPROVALS		DATE	
Inspector		1 PLACE DIM $\pm 1/16$	2 PLACE DIM $\pm .02$	3 PLACE DIM $\pm .005$	ANGLES $\pm 1^\circ$	DRAWN	P. Roberts	7/13/2020	Monterey Bay Aquarium Research Institute MBARI 7700 Sandholdt RD. Moss Landing, CA 95039 PH: (831) 775-1700 
Shop Foreman		1. DIMENSIONS ARE IN INCHES 2. DIMENSION LIMITS HELD AFTER PLATING. 3. REMOVE BURRS AND SHARP EDGES .015 MAX. 4. MACHINED FILLET RADII .0150-.030. 5. MACHINED DIAMETERS ON A COMMON CENTERLINE CONCENTRIC WITHIN .005 6. PERPENDICULARITY & PARALLELISM OF MACHINED SURFACES .002 PER INCH, MAX .012 INCHES FOR SINGLE SURFACE.				ENGINEER	P. Roberts	7/13/2020	
Engineer						CHECKED	P. Roberts	7/13/2020	
NEXT ASSY Description	NEXT ASSY Number					PROJECT NO.	800139		
						PROJECT	EyeRIS		P-800139-108-071320-EyeRIS-Strobe-Container-RevA
Application		DO NOT SCALE DRAWING				WEIGHT			
						SIZE	B	DWG. NO.	REV.
						SCALE	1:1		SHEET 1 OF 1

FILE LOCATION:
\\atlas.shore.mbari.org\ProjectLibrary\800139.EyeRIS\EyeRIS.Drawings\Project.ME.Dwgs\Strobe\P-800139-108-071320-EyeRIS-Strobe-Container-RevA