


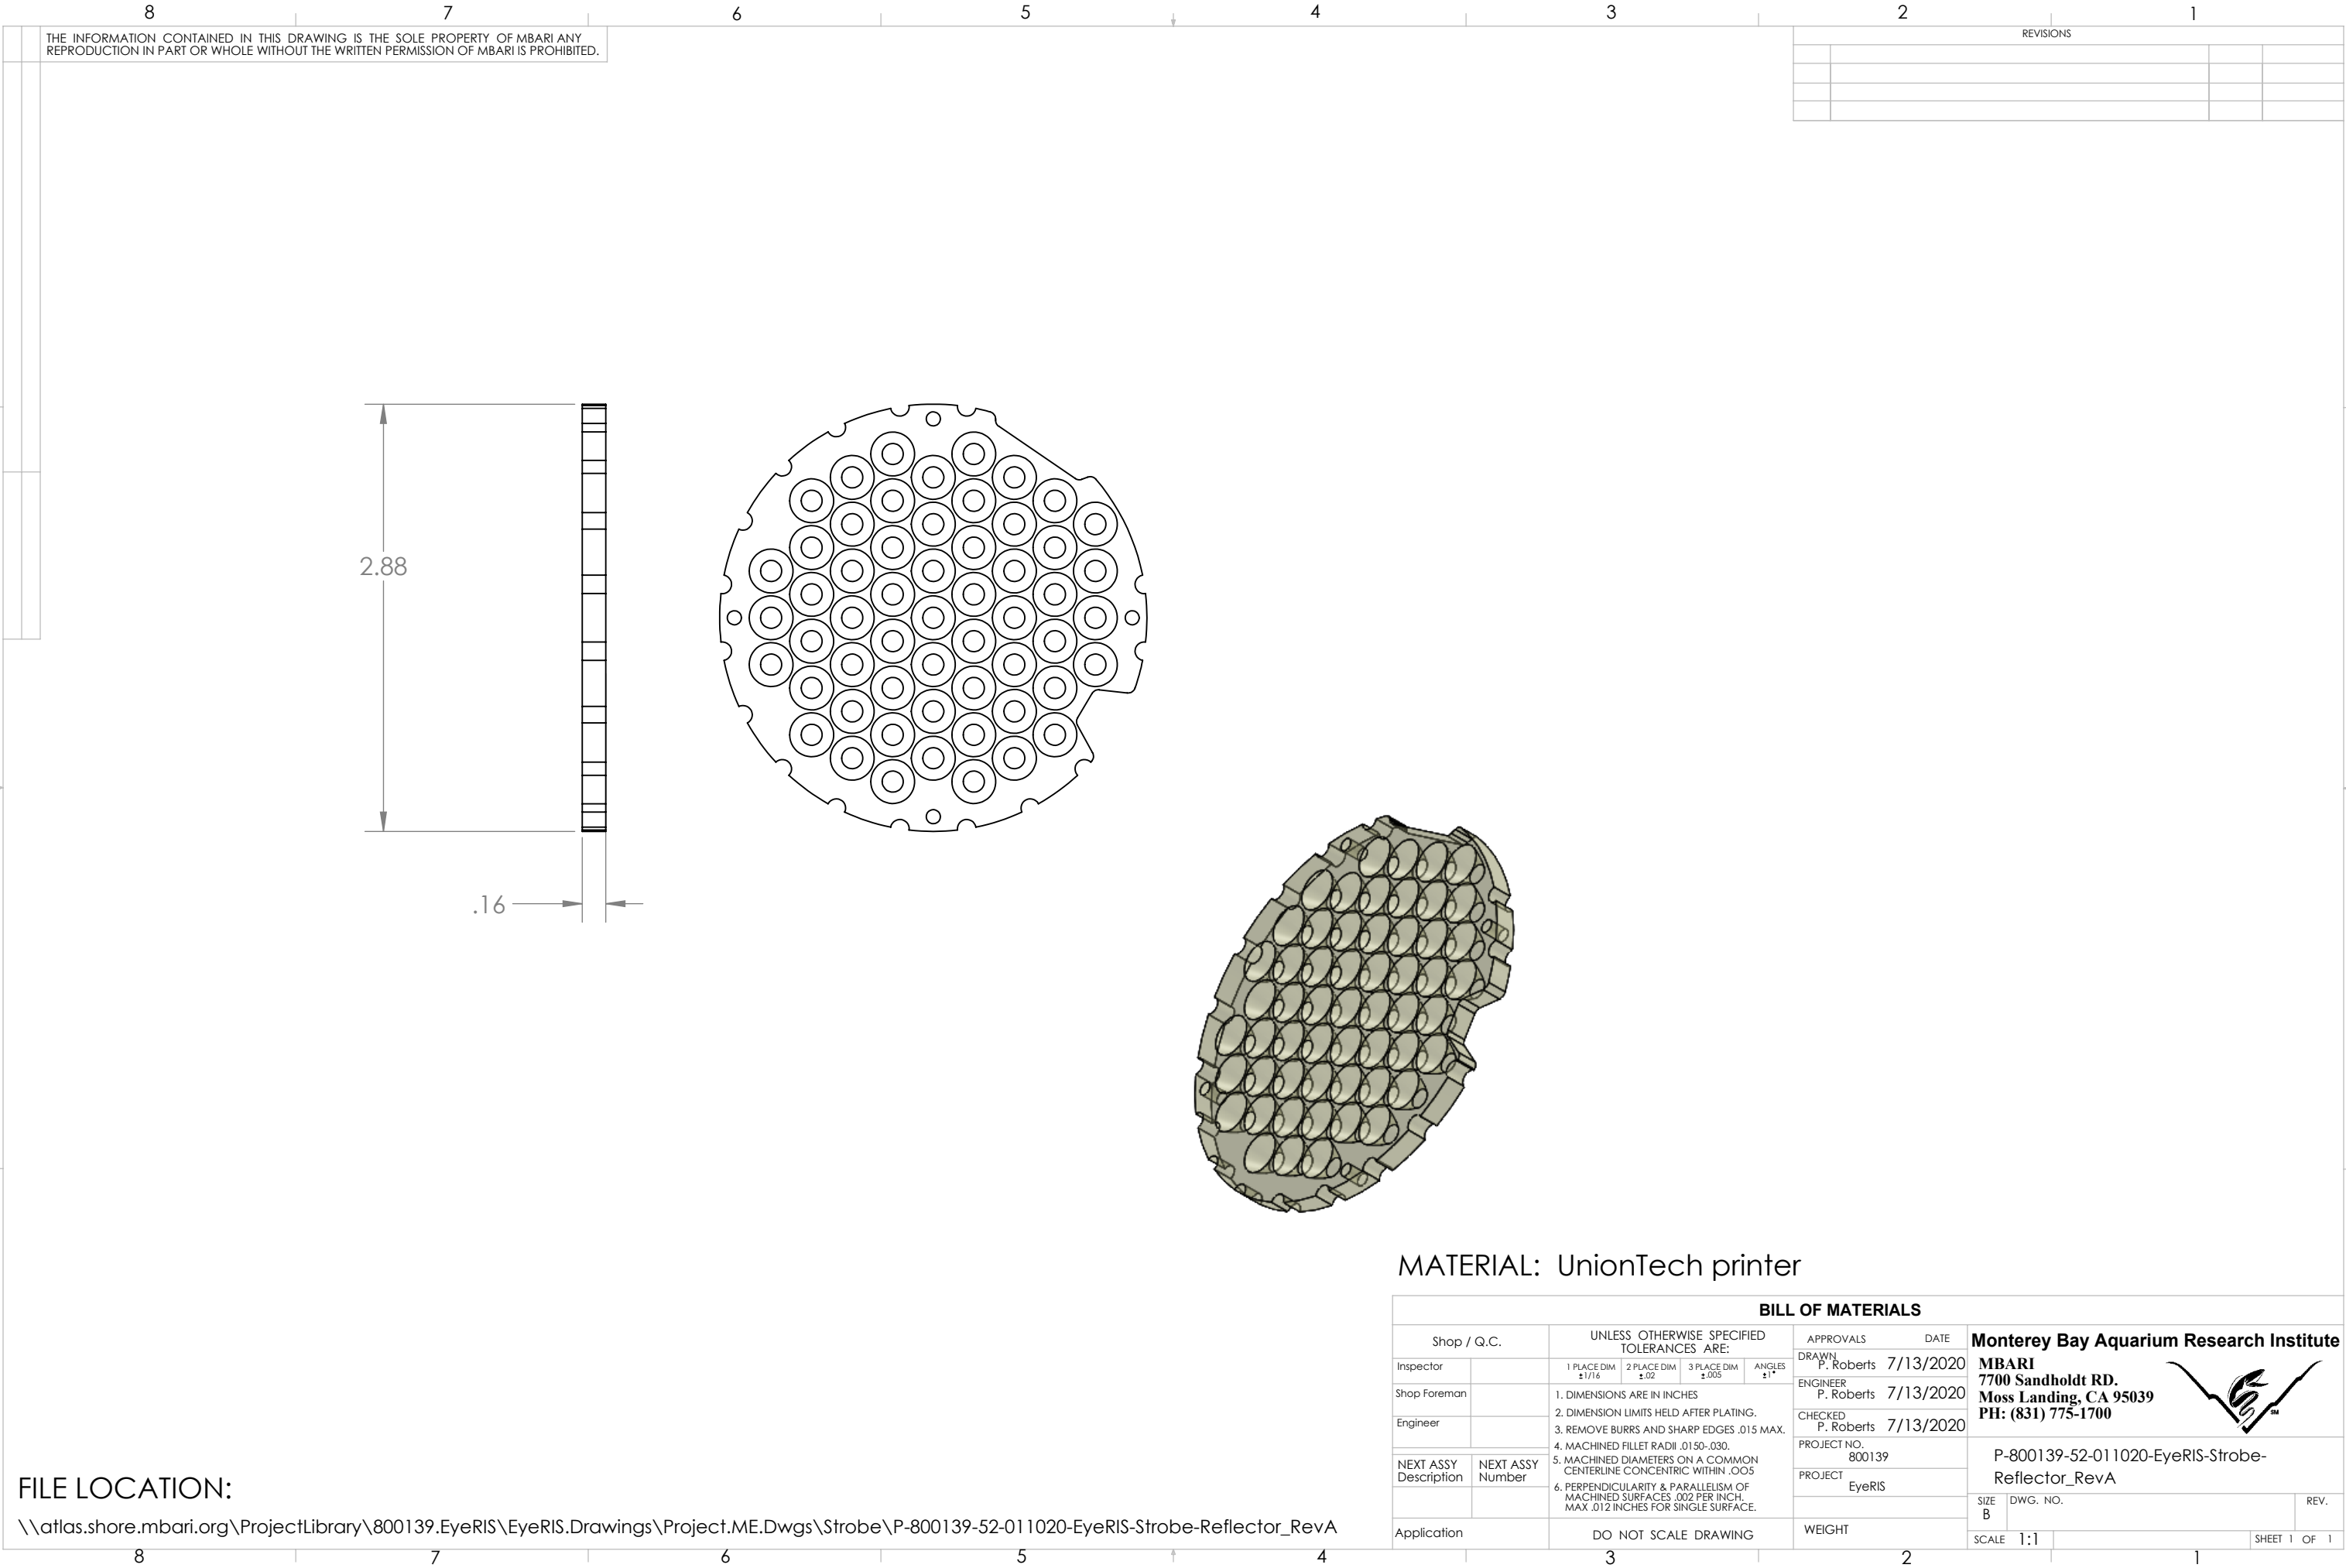

FILE LOCATION:

\\atlas.shore.mbari.org\ProjectLibrary\800139.EyeRIS\EyeRIS.Drawings\Project.ME.Dwgs\Strobe\P-800139-52-011020-EyeRIS-Strobe-Reflector_RevA