

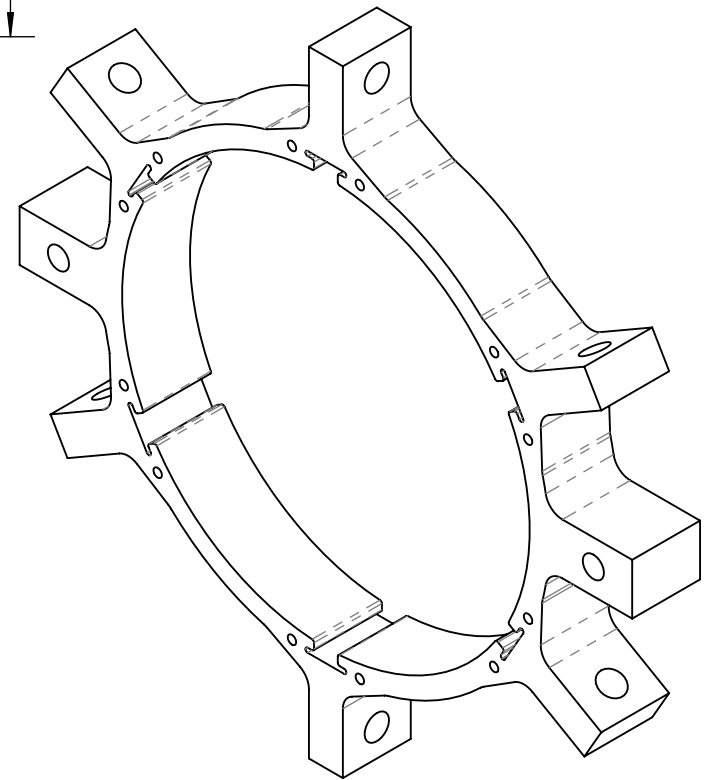
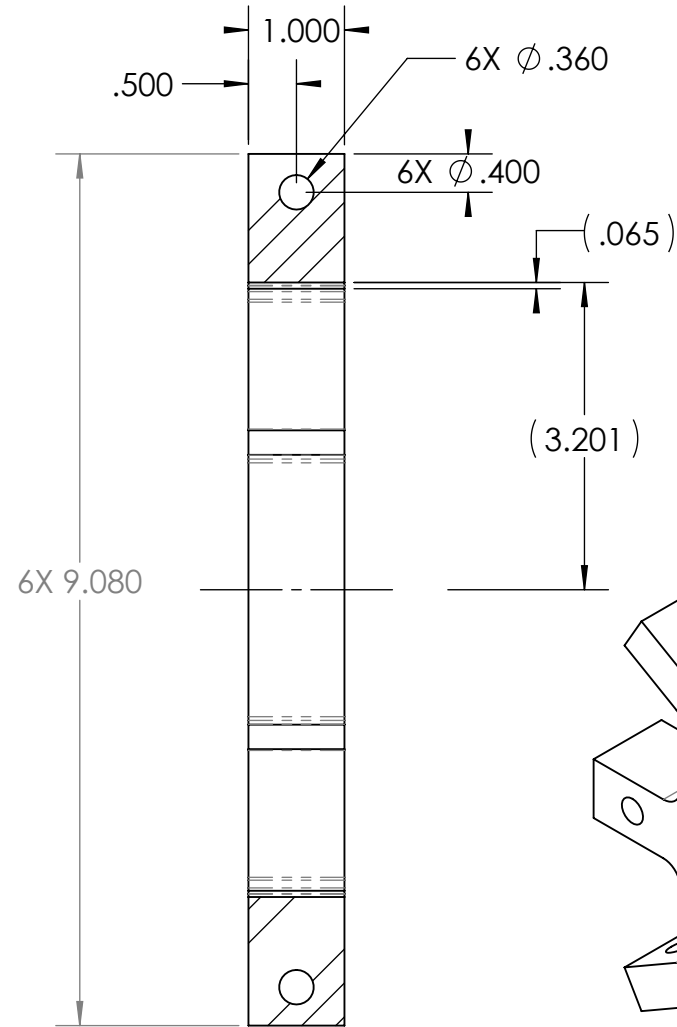


THE INFORMATION CONTAINED IN THIS DRAWING IS THE SOLE PROPERTY OF MBARI ANY REPRODUCTION IN PART OR WHOLE WITHOUT THE WRITTEN PERMISSION OF MBARI IS PROHIBITED.

REVISIONS		
INITIAL RELEASE	X/XX/01	J.E.

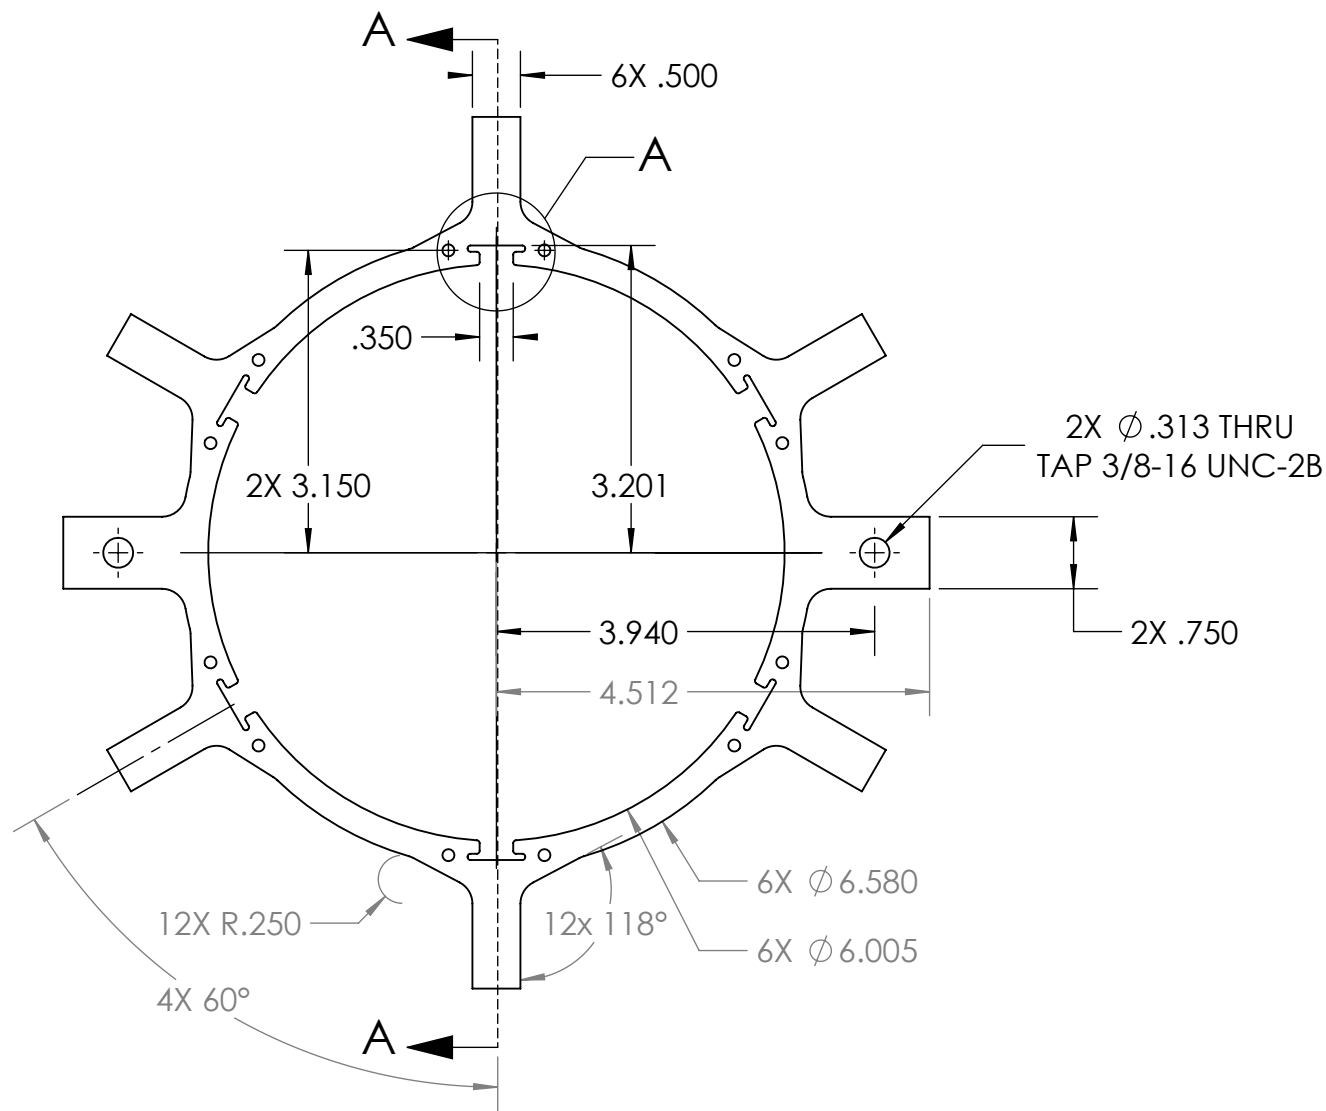

SECTION A-A

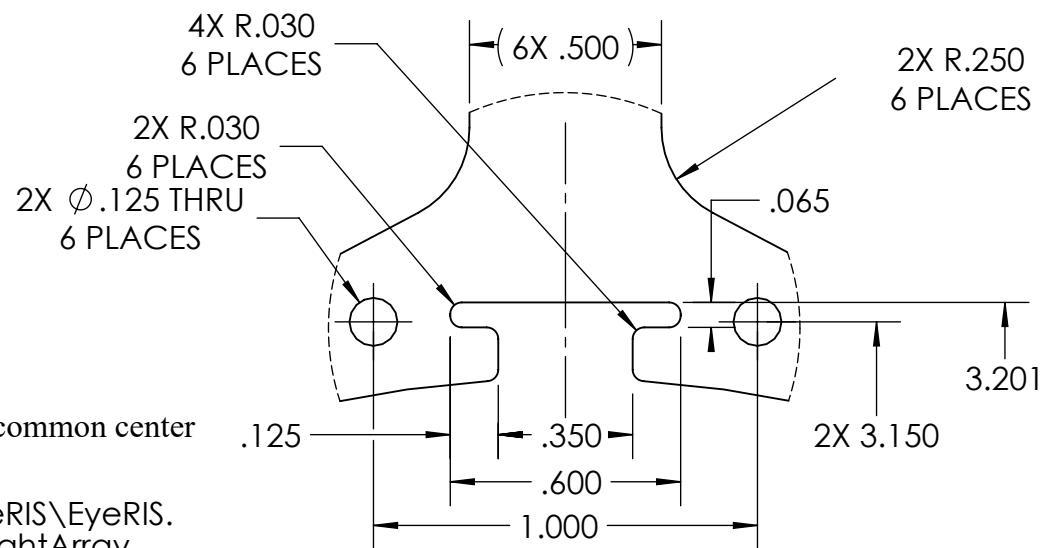

DETAIL A
SCALE 2 : 1

8. All dimensions are symetric about common center lines unless specified otherwise.
7. PROJECT LIBRARY:\800139.EyeRIS\EyeRIS. Drawings\Project.ME.Dwgs\LightArray

NOTES: (CONT. FROM TITLE BLOCK)

1	1	P-100221455-20	6 Leg Spider Light Array Bracket V3	MBARI	POM Acetal Copolymer (BLACK)
ITEM NO.	QTY.	Part_Number	DESCRIPTION	Vendor	MATERIAL
BILL OF MATERIALS					
Shop / Q.C.		UNLESS OTHERWISE SPECIFIED TOLERANCES ARE:		APPROVALS	DATE
Inspector		1 PLACE DIM ±1/16	2 PLACE DIM ±.02	DRAWN	J. ERICKSON 5/20/20
Shop Foreman		1. DIMENSIONS ARE IN INCHES	3 PLACE DIM ±.005	ENGINEER	J. ERICKSON 5/20/20
Engineer		2. DIMENSION LIMITS HELD AFTER PLATING.		CHECKED	
NEXT ASSY Description	NEXT ASSY Number	3. REMOVE BURRS AND SHARP EDGES .015 MAX.		PROJECT NO.	800139
		4. MACHINED FILLET RADII .0150-.030.		PROJECT	EyeRis
		5. MACHINED DIAMETERS ON A COMMON CENTERLINE CONCENTRIC WITHIN .005		WEIGHT	0.553
		6. PERPENDICULARITY & PARALLELISM OF MACHINED SURFACES .002 PER INCH. MAX .012 INCHES FOR SINGLE SURFACE.			
Application		DO NOT SCALE DRAWING			
Monterey Bay Aquarium Research Institute MBARI 7700 Sandholdt RD. Moss Landing, CA 95039 PH: (831) 775-1700				EyeRis Zoom Camera Light Array 6 Leg Spider Light Array Bracket V3	
SIZE B		DWG. NO. P-100221455-20.DWG		REV.	
SCALE	1:2	CAD	FILE: MECH ENG ON TORNADO	SHEET	1 OF 1