


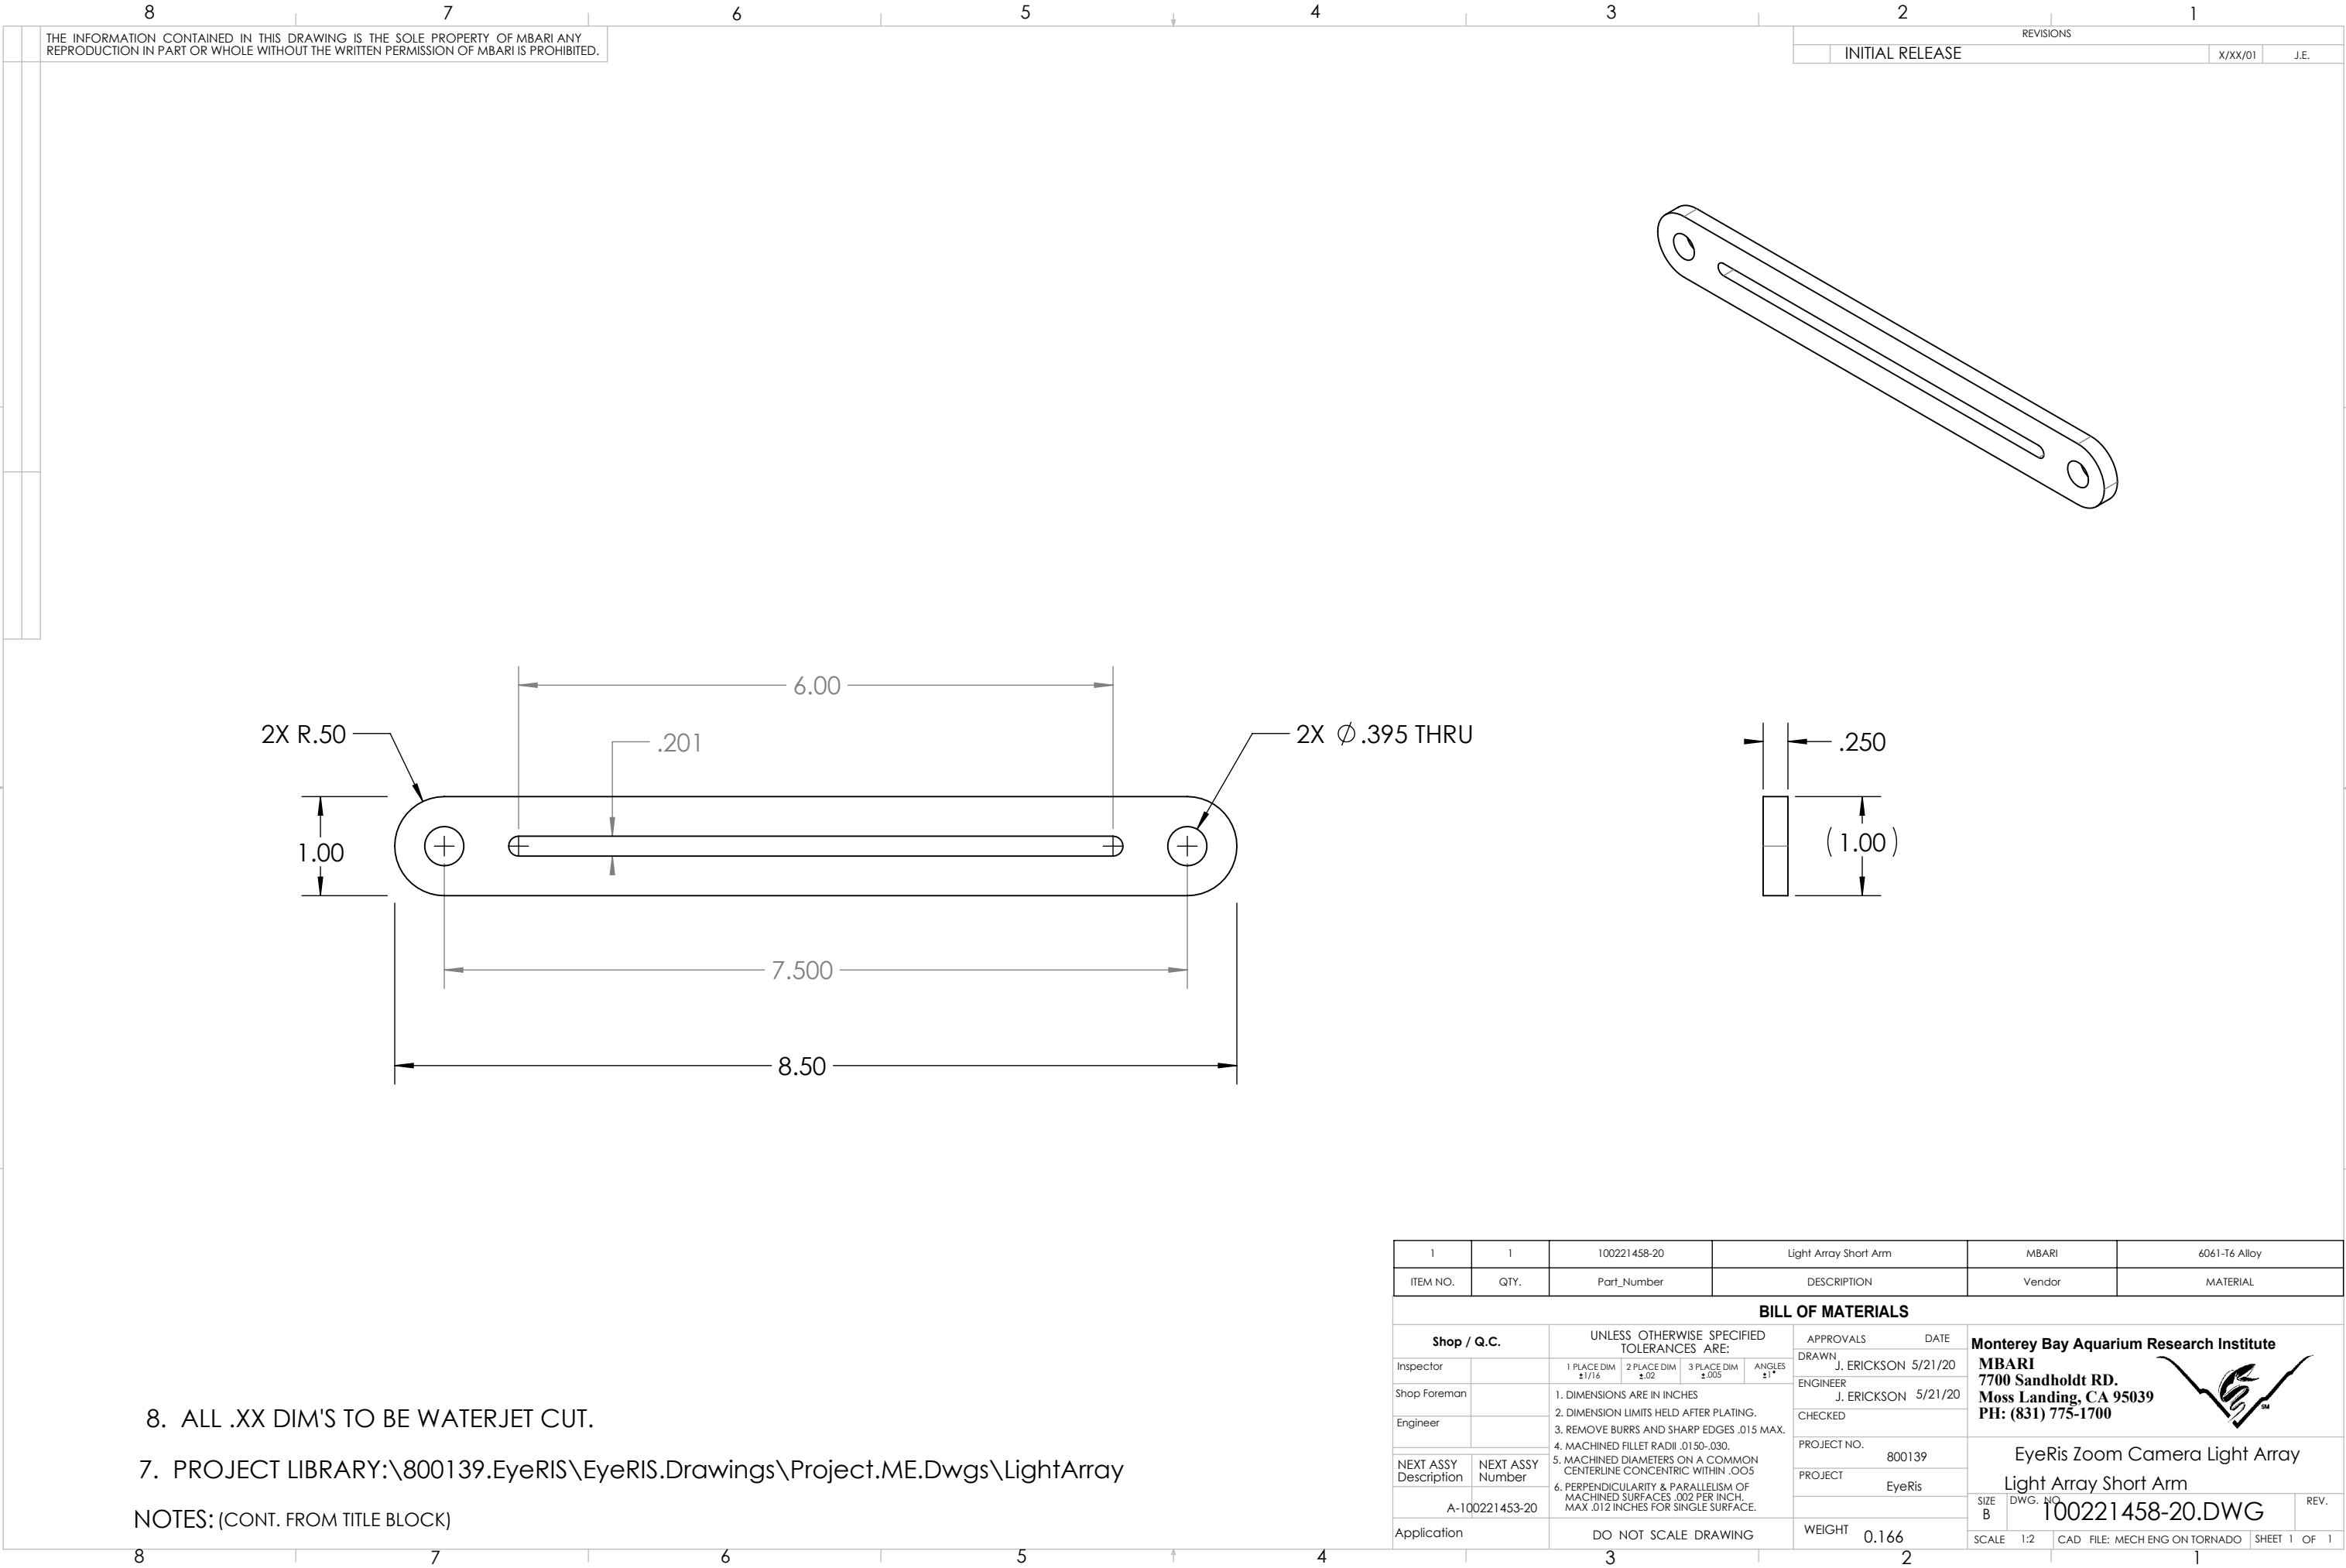

8. ALL .XX DIM'S TO BE WATERJET CUT.

7. PROJECT LIBRARY:\800139.EyeRIS\EyeRIS.Drawings\Project.ME.Dwgs\LightArray

NOTES: (CONT. FROM TITLE BLOCK)