
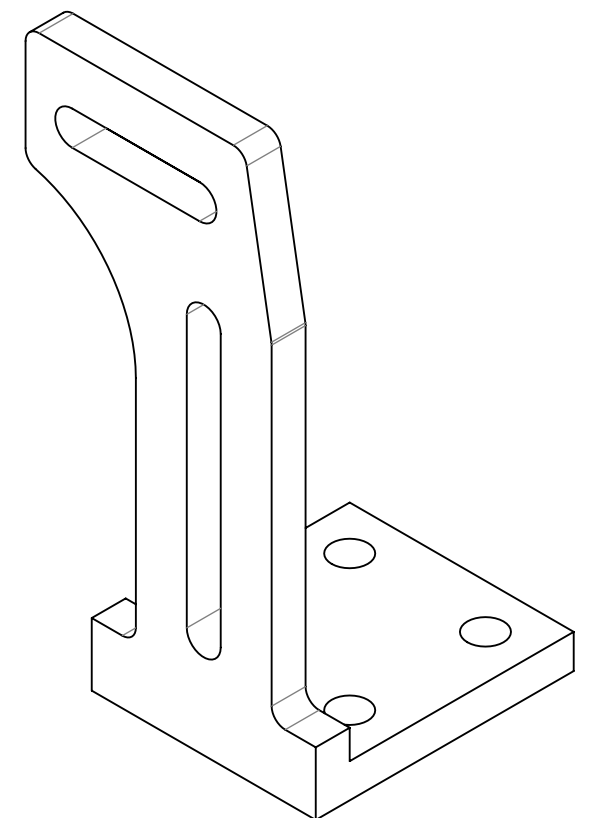
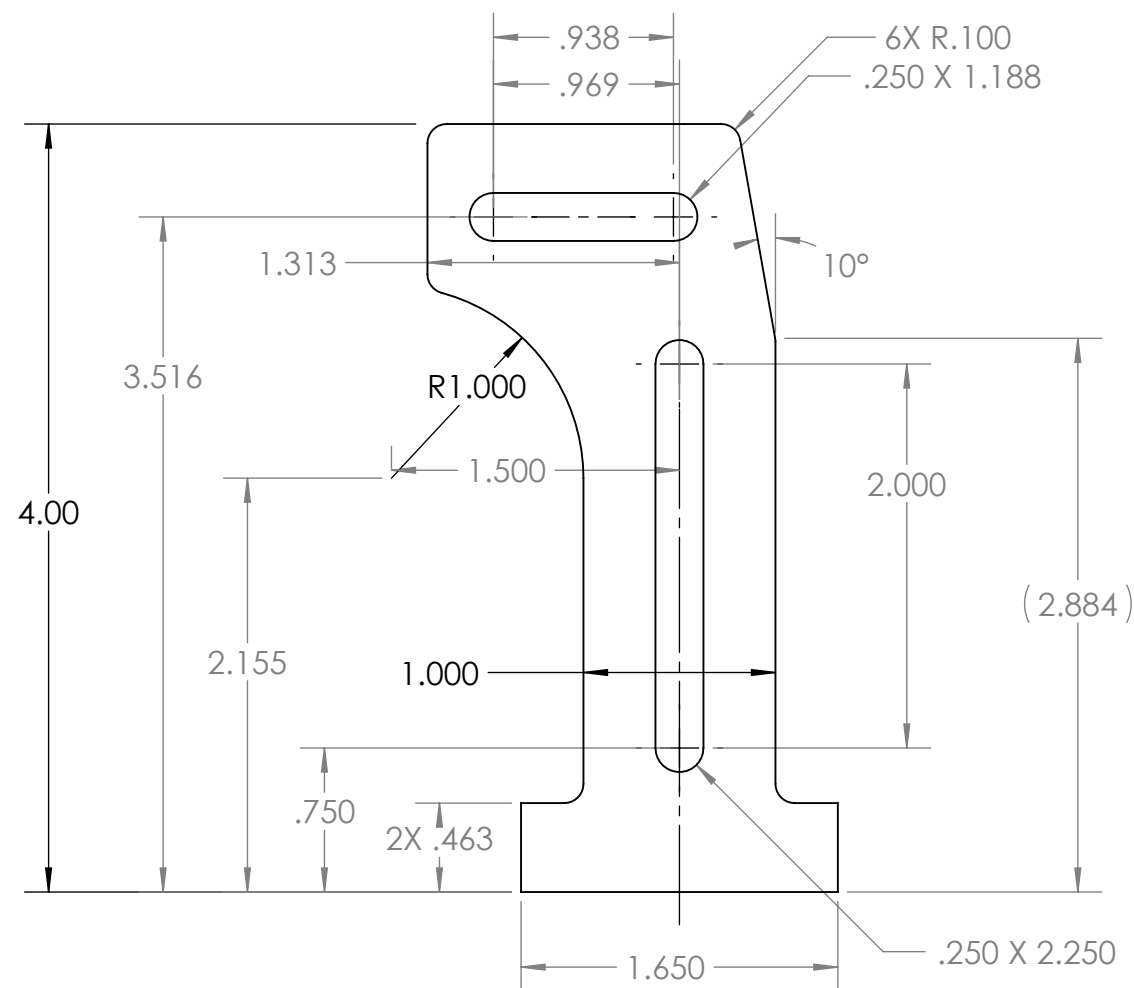


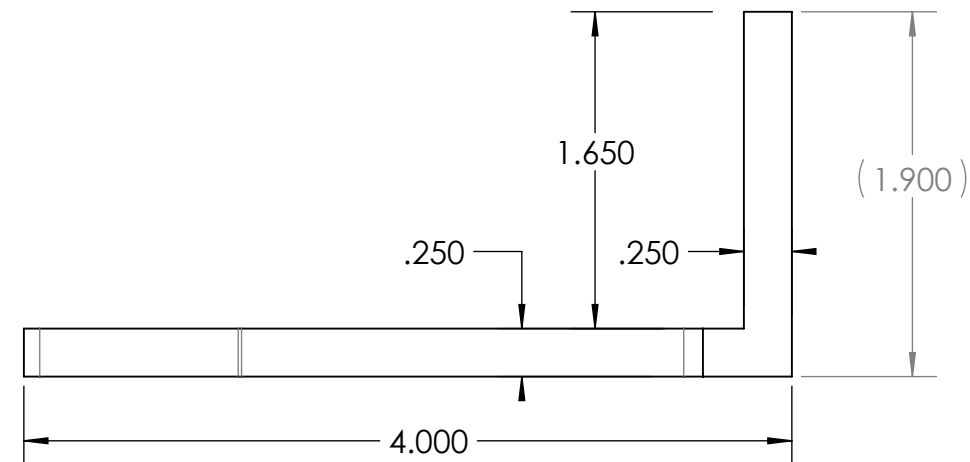

7. PROJECT LIBRARY:\800139.EyeRIS\EyeRIS.Drawings\Project.ME.Dwgs\LightArray

NOTES: (CONT. FROM TITLE BLOCK)

1	1	P-100221460-20	Sealight Bracket	MBARI	6061-T6 Alloy
ITEM NO.	QTY.	Part_Number	DESCRIPTION	Vendor	MATERIAL

BILL OF MATERIALS

Shop / Q.C.		UNLESS OTHERWISE SPECIFIED TOLERANCES ARE:				APPROVALS		DATE	Monterey Bay Aquarium Research Institute		
Inspector		1 PLACE DIM ±1/16	2 PLACE DIM ±.02	3 PLACE DIM ±.005	ANGLES ±1°	DRAWN	J. ERICKSON	5/22/20	MBARI		
Shop Foreman		1. DIMENSIONS ARE IN INCHES 2. DIMENSION LIMITS HELD AFTER PLATING. 3. REMOVE BURRS AND SHARP EDGES .015 MAX. 4. MACHINED FILLET RADII .0150-.030. 5. MACHINED DIAMETERS ON A COMMON CENTERLINE CONCENTRIC WITHIN .005 6. PERPENDICULARITY & PARALLELISM OF MACHINED SURFACES .002 PER INCH, MAX .012 INCHES FOR SINGLE SURFACE.				ENGINEER	J. ERICKSON	5/22/20	7700 Sandholdt RD.		
Engineer						CHECKED			Moss Landing, CA 95039		
								PH: (831) 775-1700			
NEXT ASSY Description	NEXT ASSY Number					PROJECT NO.	800139	EyeRis Zoom Camera Light Array			
A-100221453-20						PROJECT	EyeRis	SeaLight Bracket			
Application		DO NOT SCALE DRAWING				WEIGHT	0.165				
						SIZE B	DWG. NO.	P-100221460-20.DWG		REV.	
						SCALE	4:1	CAD FILE: MECH ENG ON TORNADO	SHEET 1 OF 1		