


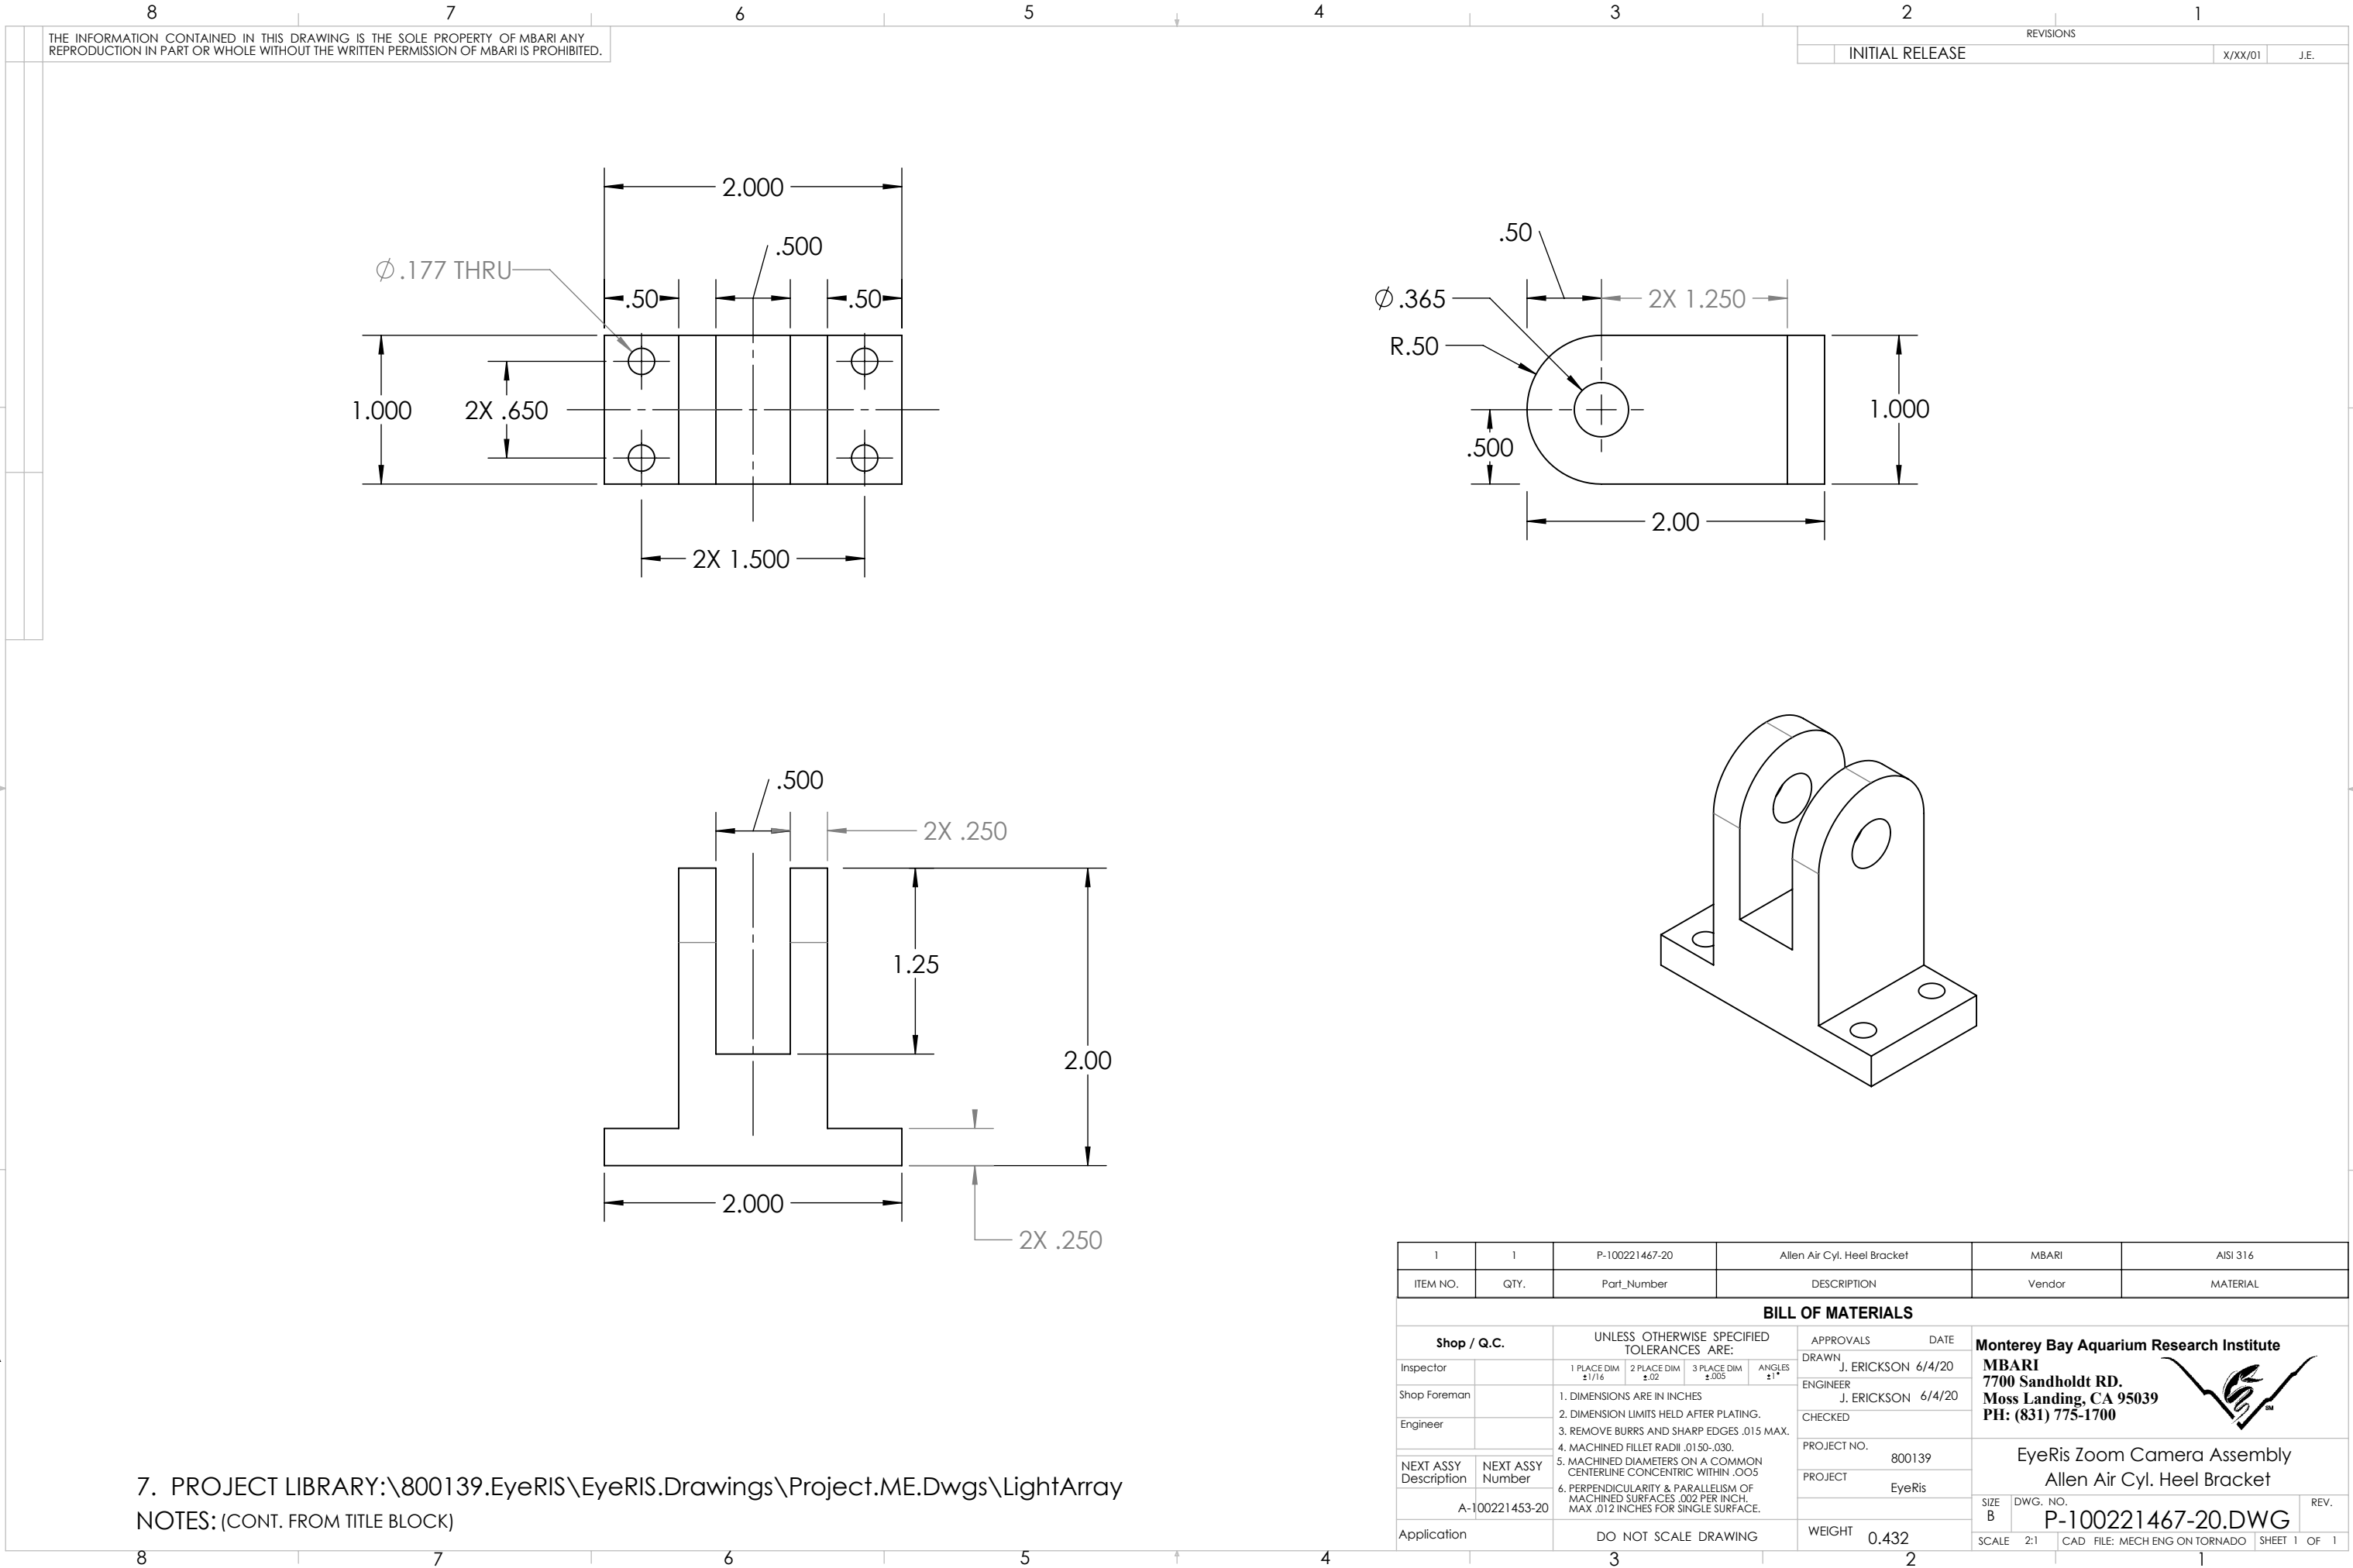

THE INFORMATION CONTAINED IN THIS DRAWING IS THE SOLE PROPERTY OF MBARI ANY REPRODUCTION IN PART OR WHOLE WITHOUT THE WRITTEN PERMISSION OF MBARI IS PROHIBITED.

REVISIONS		
INITIAL RELEASE	X/XX/01	J.E.

7. PROJECT LIBRARY:\800139.EyeRIS\EyeRIS.Drawings\Project.ME.Dwgs\LightArray
NOTES: (CONT. FROM TITLE BLOCK)

1	1	P-100221467-20	Allen Air Cyl. Heel Bracket	MBARI	AISI 316
ITEM NO.	QTY.	Part_Number	DESCRIPTION	Vendor	MATERIAL
BILL OF MATERIALS					
Shop / Q.C.		UNLESS OTHERWISE SPECIFIED TOLERANCES ARE:		APPROVALS DATE	
Inspector		1 PLACE DIM ±1/16	2 PLACE DIM ±.02	DRAWN J. ERICKSON	6/4/20
Shop Foreman		1. DIMENSIONS ARE IN INCHES	3 PLACE DIM ±.005	ENGINEER J. ERICKSON	6/4/20
Engineer		2. DIMENSION LIMITS HELD AFTER PLATING.	ANGLES ±1°	CHECKED	
NEXT ASSY Description	NEXT ASSY Number	3. REMOVE BURRS AND SHARP EDGES .015 MAX.		PROJECT NO.	800139
		4. MACHINED FILLET RADII .0150-.030.		PROJECT	EyeRis
		5. MACHINED DIAMETERS ON A COMMON CENTERLINE CONCENTRIC WITHIN .005		WEIGHT	0.432
		6. PERPENDICULARITY & PARALLELISM OF MACHINED SURFACES .002 PER INCH. MAX .012 INCHES FOR SINGLE SURFACE.			
Application		DO NOT SCALE DRAWING			
				SIZE B	DWG. NO. P-100221467-20.DWG
				SCALE 2:1	REV.
				CAD FILE: MECH ENG ON TORNADO	SHEET 1 OF 1

Monterey Bay Aquarium Research Institute
MBARI
7700 Sandholdt RD.
Moss Landing, CA 95039
PH: (831) 775-1700



EyeRis Zoom Camera Assembly
Allen Air Cyl. Heel Bracket