


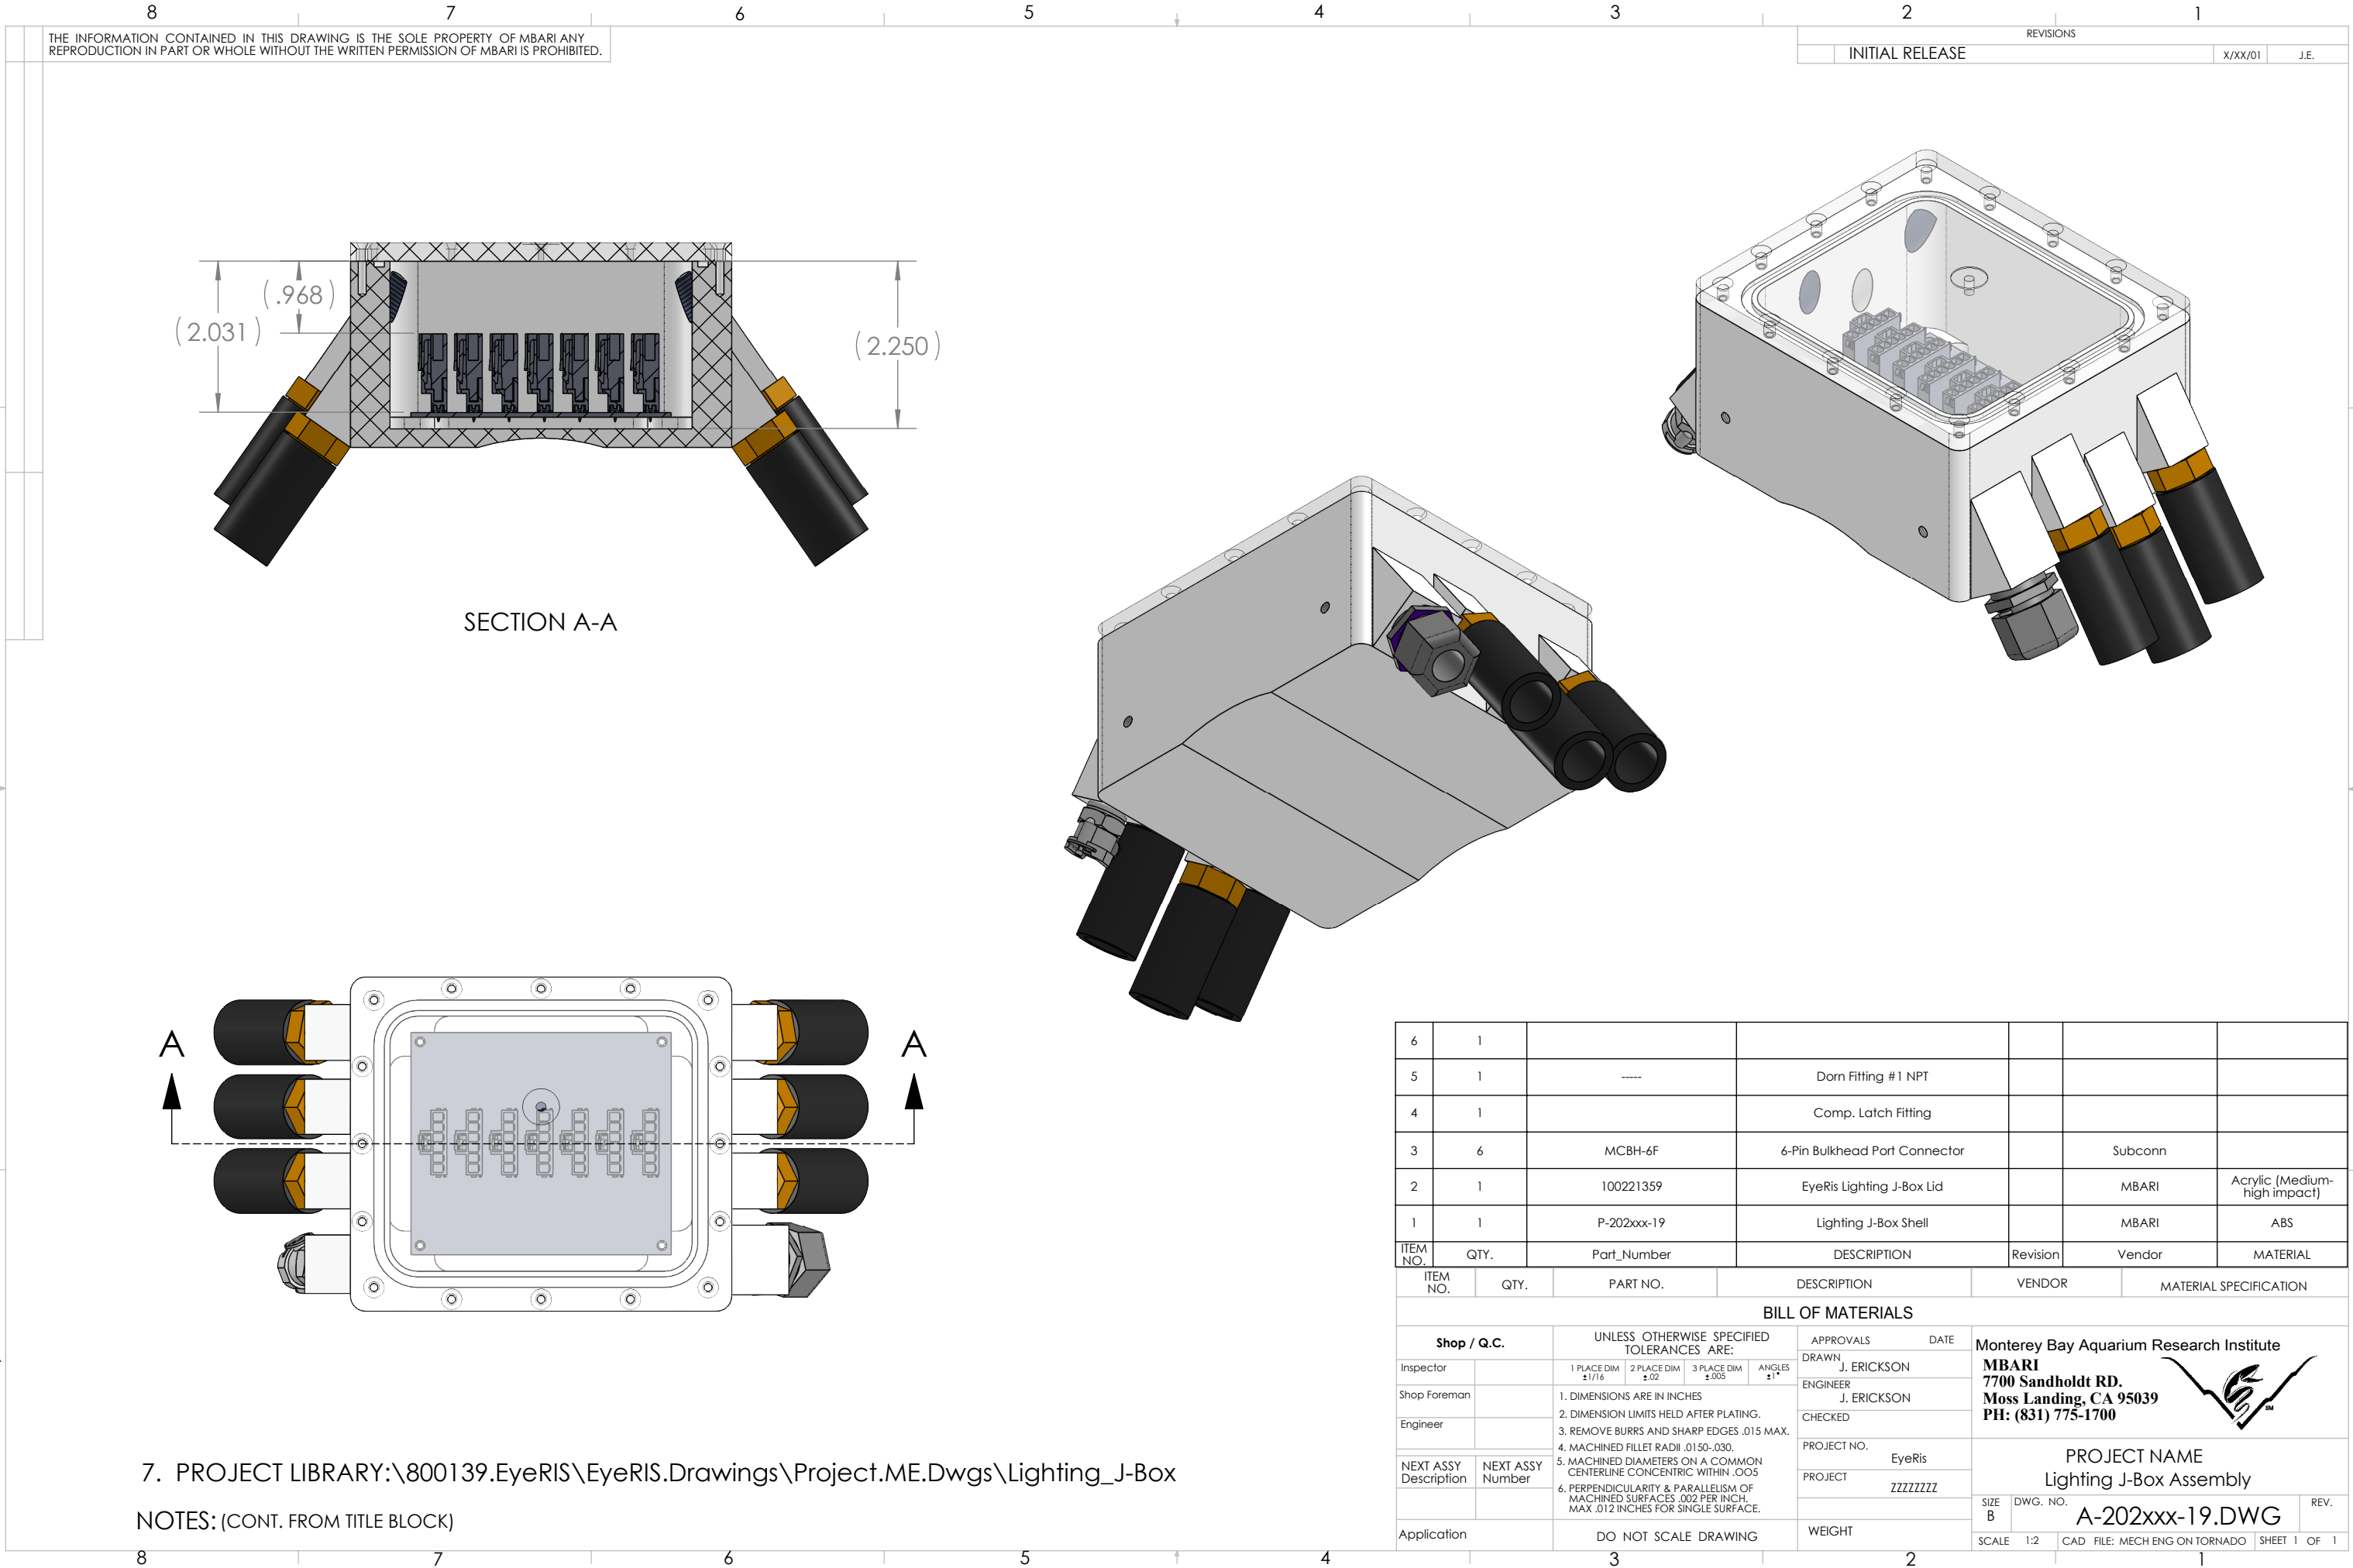

7. PROJECT LIBRARY:\800139.EyeRIS\EyeRIS.Drawings\Project.ME.Dwgs\Lighting_J-Box

NOTES: (CONT. FROM TITLE BLOCK)