


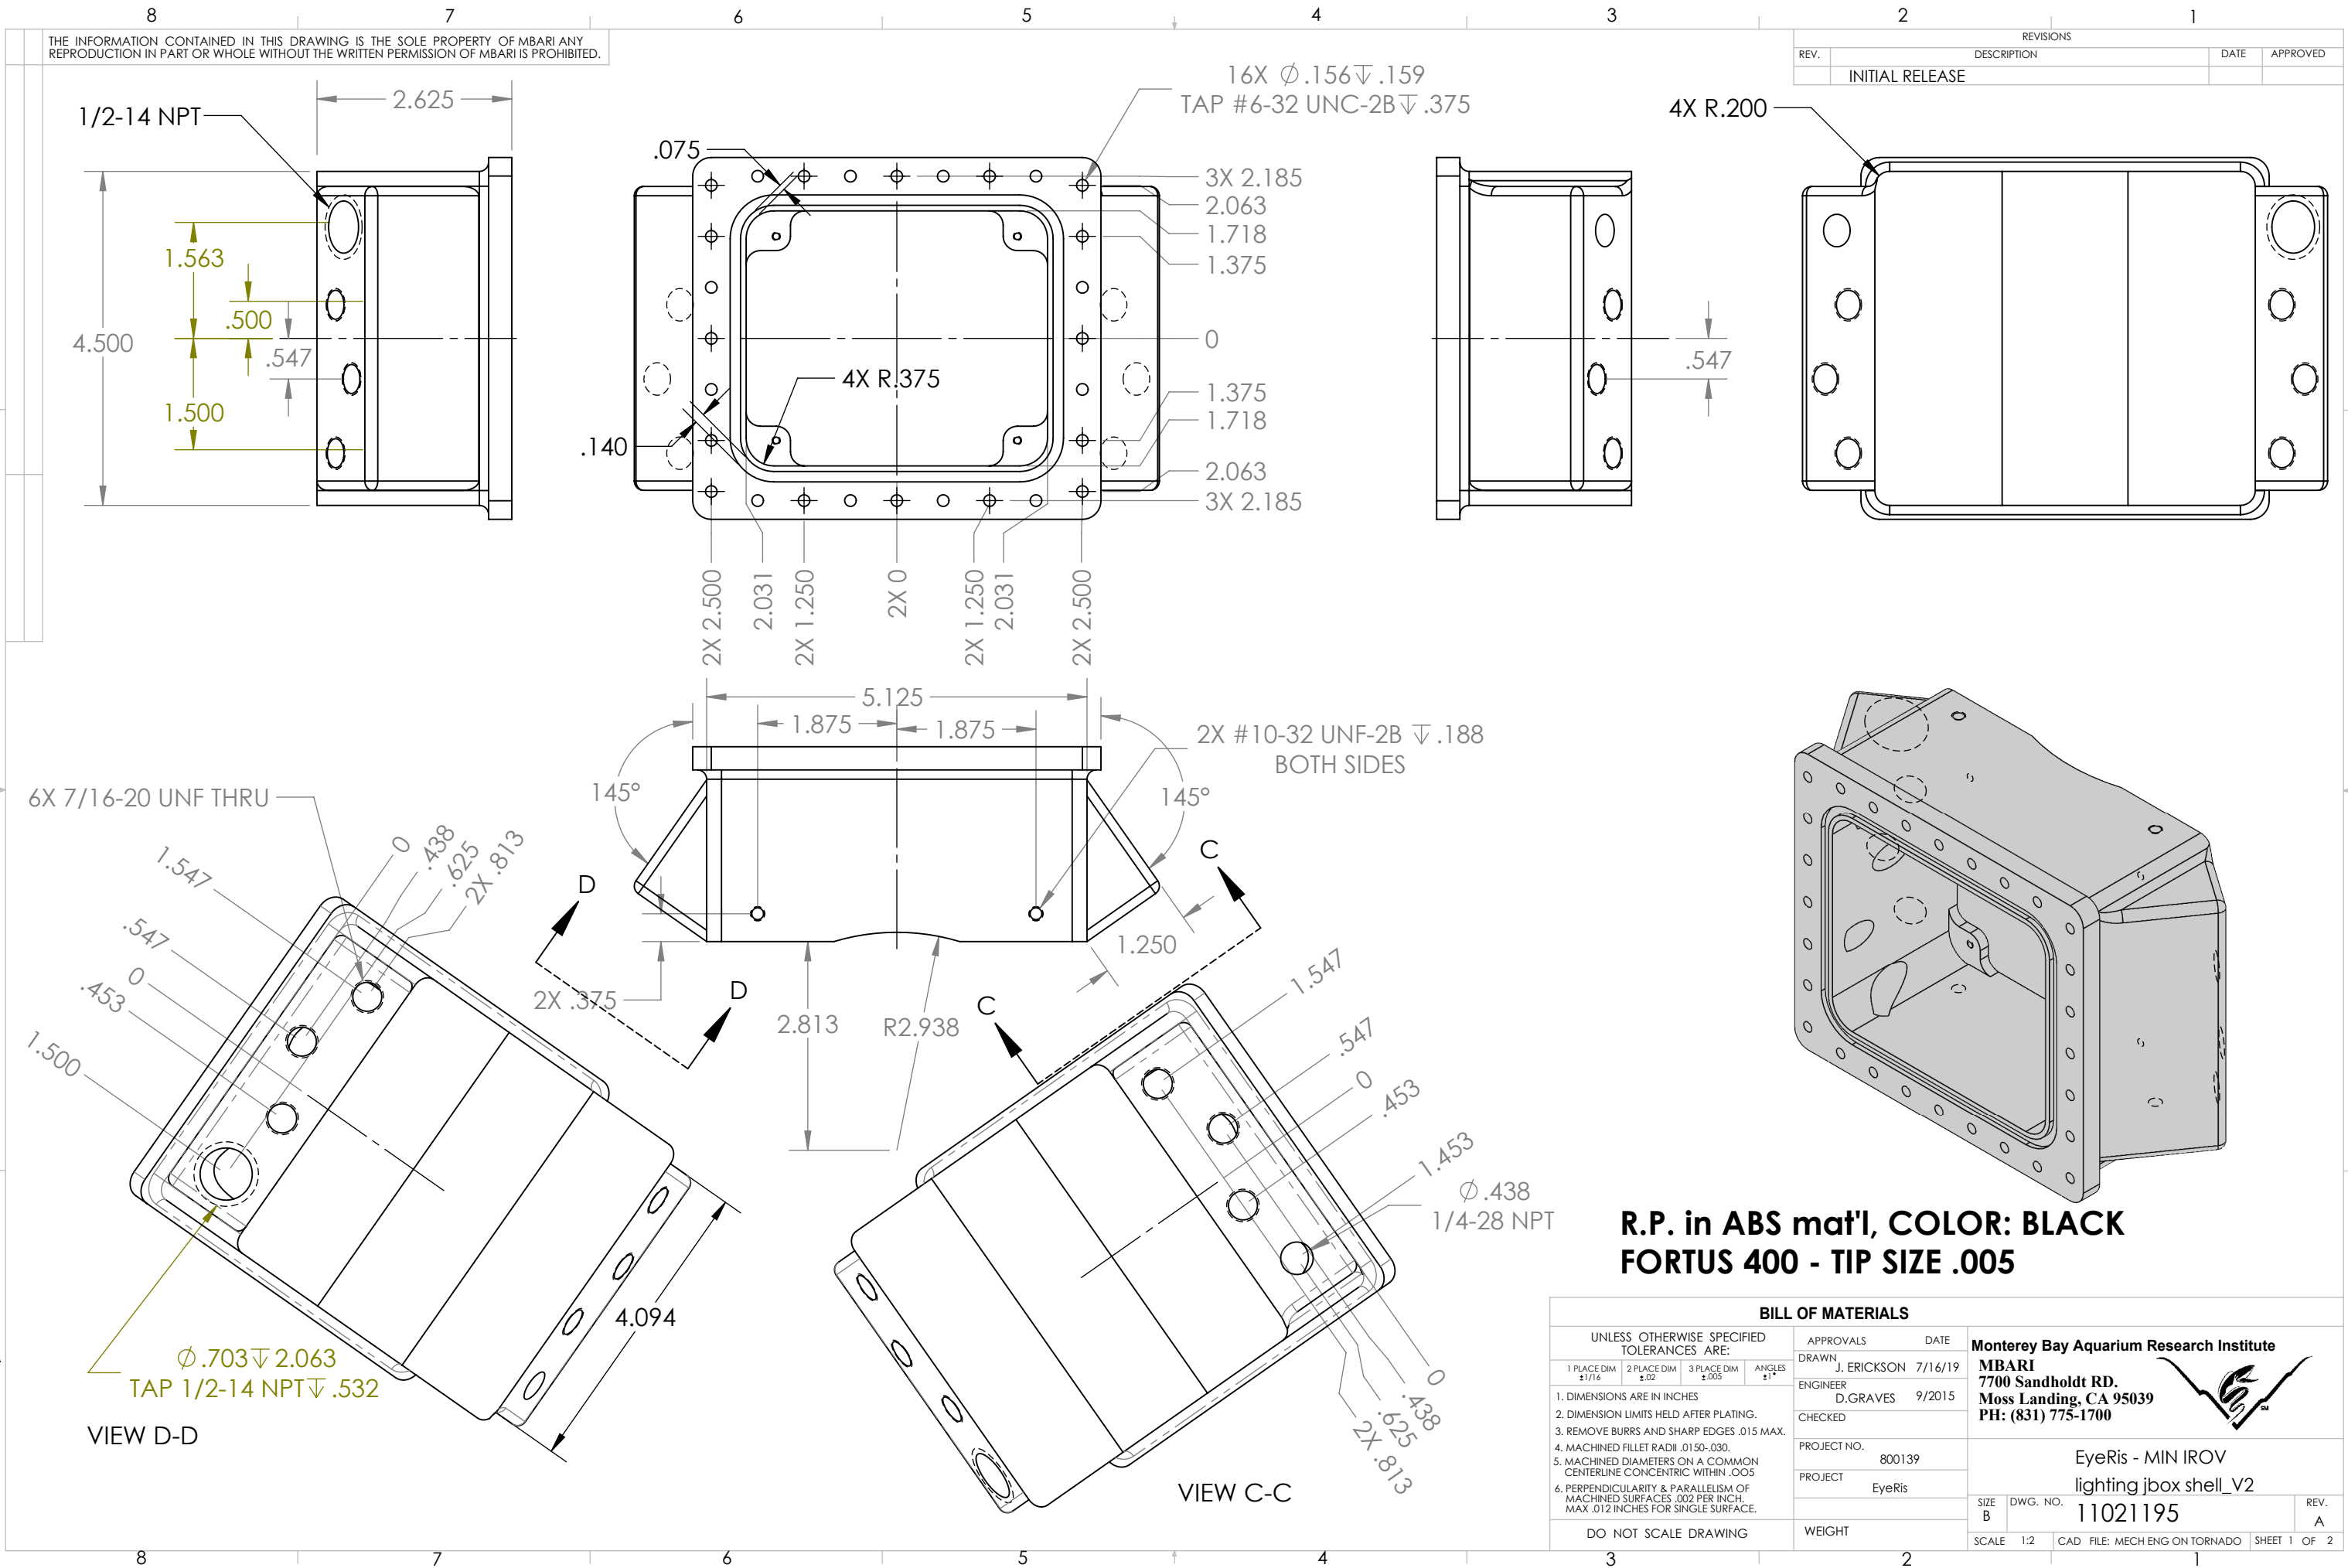

THE INFORMATION CONTAINED IN THIS DRAWING IS THE SOLE PROPERTY OF MBARI. ANY REPRODUCTION IN PART OR WHOLE WITHOUT THE WRITTEN PERMISSION OF MBARI IS PROHIBITED.

REVISIONS			
REV.	DESCRIPTION	DATE	APPROVED
1	INITIAL RELEASE		

R.P. in ABS mat'l, COLOR: BLACK
FORTUS 400 - TIP SIZE .005

BILL OF MATERIALS			
UNLESS OTHERWISE SPECIFIED TOLERANCES ARE:			
1 PLACE DIM ±1/16	2 PLACE DIM ±.02	3 PLACE DIM ±.005	ANGLES ±1°
1. DIMENSIONS ARE IN INCHES 2. DIMENSION LIMITS HELD AFTER PLATING. 3. REMOVE BURRS AND SHARP EDGES .015 MAX. 4. MACHINED FILLET RADII .0150-.030. 5. MACHINED DIAMETERS ON A COMMON CENTERLINE CONCENTRIC WITHIN .005 6. PERPENDICULARITY & PARALLELISM OF MACHINED SURFACES .002 PER INCH, MAX .012 INCHES FOR SINGLE SURFACE.			
DO NOT SCALE DRAWING		WEIGHT	
APPROVALS		DATE	
DRAWN		J. ERICKSON	7/16/19
ENGINEER		D.GRAVES	9/2015
CHECKED			
PROJECT NO.		800139	
PROJECT		EyeRis	
SIZE		B	
DWG. NO.		11021195	
SCALE		1:2	
CAD FILE: MECH ENG ON TORNADO			
SHEET 1 OF 2			
Monterey Bay Aquarium Research Institute MBARI 7700 Sandholdt RD. Moss Landing, CA 95039 PH: (831) 775-1700			
EyeRis - MIN IROV lighting jbox shell_v2			
REV. A			

