
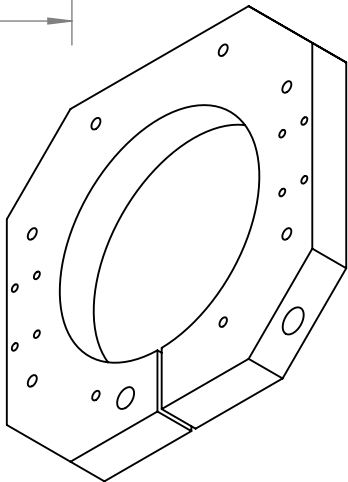


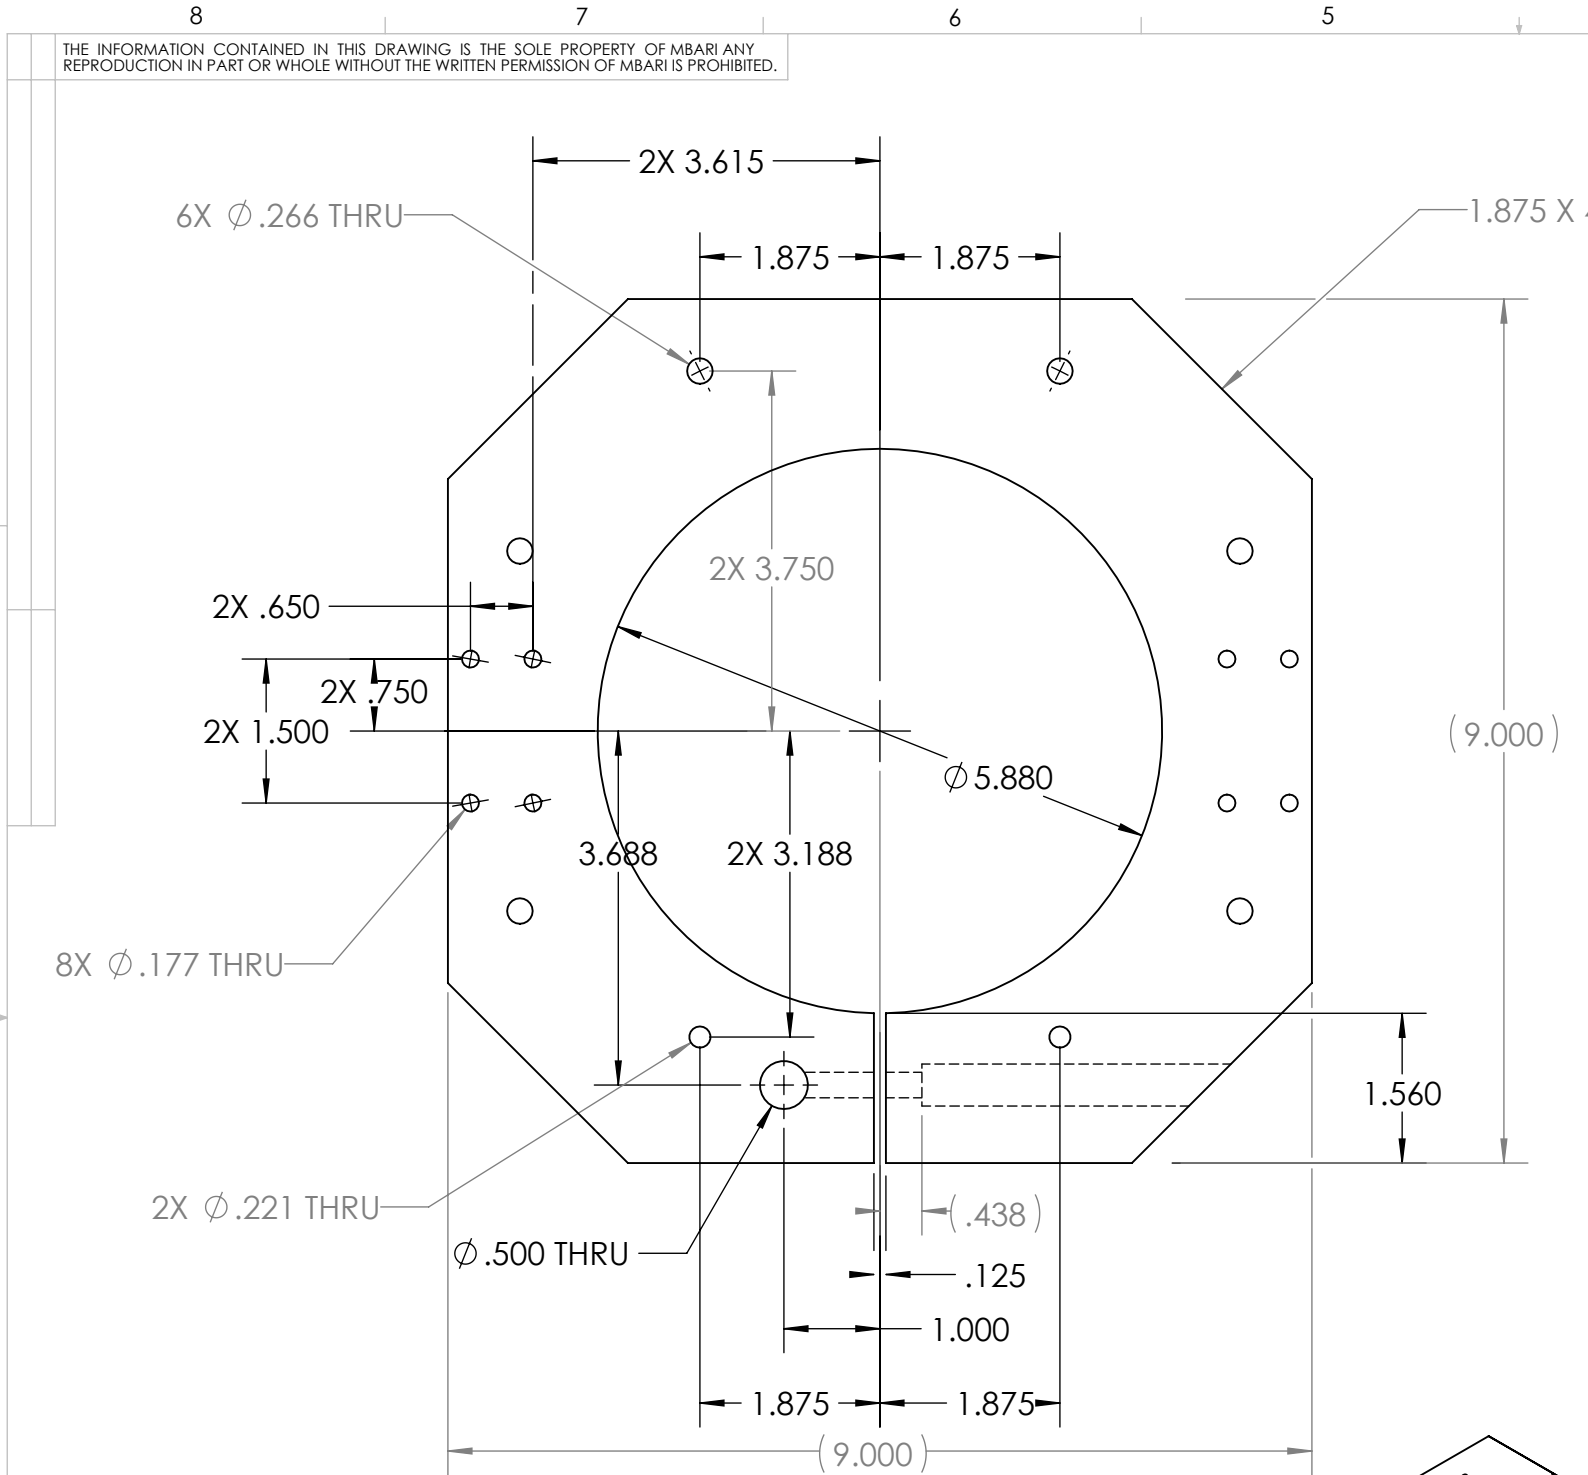


8. All dimensions are symmetric about common center lines unless specified otherwise.

7. PROJECT LIBRARY:\800139.EyeRIS\EyeRIS.Drawings\Project.ME.Dwgs\Mounting

NOTES: (CONT. FROM TITLE BLOCK)

REVISIONS		
INITIAL RELEASE	X/XX/01	J.E.

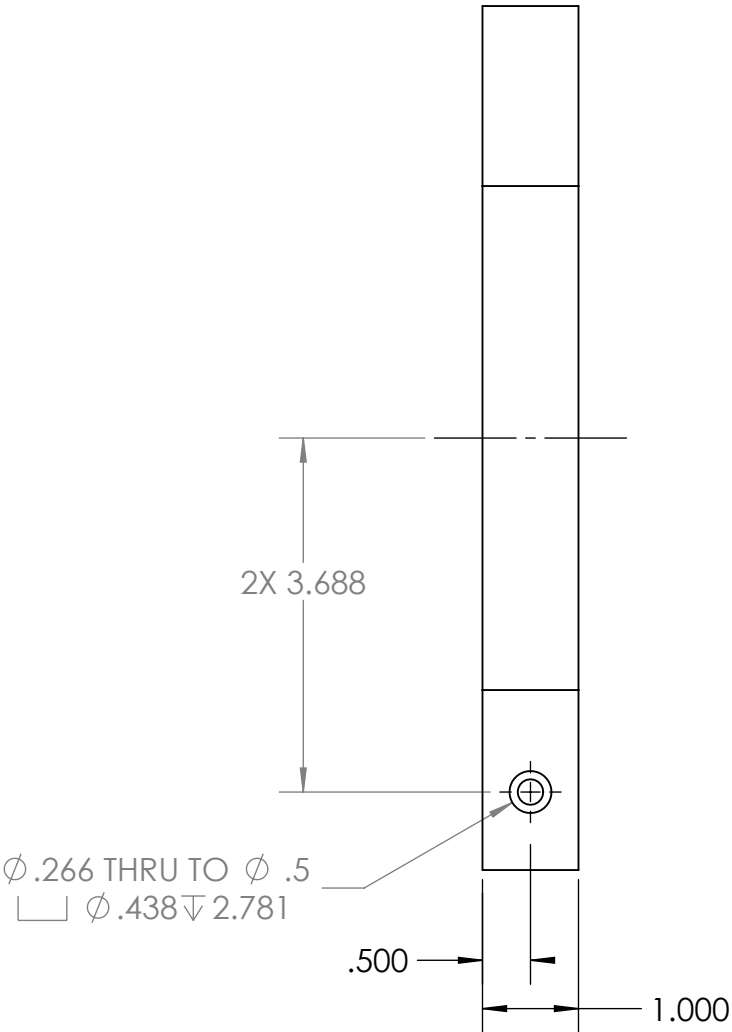

1	1	P-201803-20	Camera Bracket V2_EyeRis	MBARI	PE UHMW (BLACK)
ITEM NO.	QTY.	Part_Number	DESCRIPTION	Vendor	MATERIAL
BILL OF MATERIALS					
Shop / Q.C.		UNLESS OTHERWISE SPECIFIED TOLERANCES ARE:			APPROVALS DATE
Inspector		1 PLACE DIM ±1/16	2 PLACE DIM ±.02	3 PLACE DIM ±.005	ANGLES ±1°
Shop Foreman		1. DIMENSIONS ARE IN INCHES 2. DIMENSION LIMITS HELD AFTER PLATING. 3. REMOVE BURRS AND SHARP EDGES .015 MAX. 4. MACHINED FILLET RADII .0150-.030. 5. MACHINED DIAMETERS ON A COMMON CENTERLINE CONCENTRIC WITHIN .005 6. PERPENDICULARITY & PARALLELISM OF MACHINED SURFACES .002 PER INCH. MAX .012 INCHES FOR SINGLE SURFACE.			DRAWN J. ERICKSON 5/20/20
Engineer					ENGINEER J. ERICKSON 5/20/20
					CHECKED
NEXT ASSY Description	NEXT ASSY Number				PROJECT NO. 901506
	A-100221453-20				PROJECT EyeRis
Application		DO NOT SCALE DRAWING			WEIGHT 1.669
					SIZE B DWG. NO. P-201803-20.DWG REV.
					SCALE 1:2 CAD FILE: MECH ENG ON TORNADO SHEET 1 OF 1

Monterey Bay Aquarium Research Institute
MBARI
7700 Sandholdt RD.
Moss Landing, CA 95039
PH: (831) 775-1700



EyeRis Zoom Camera Light Array
Camera Bracket V2_EyeRis