
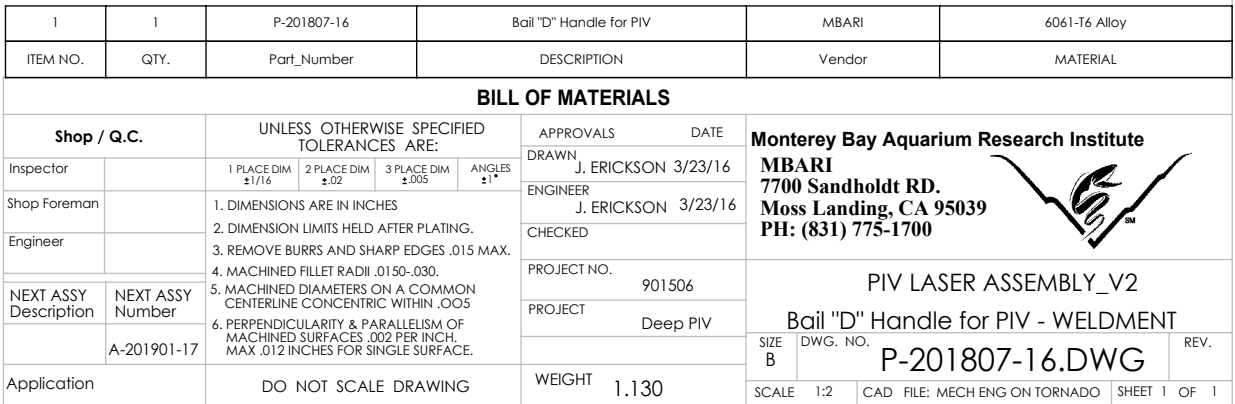
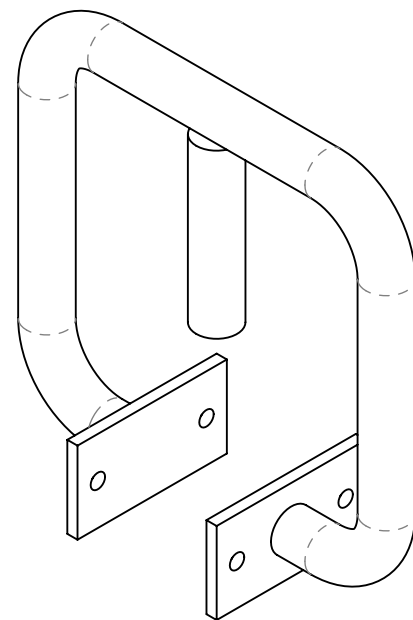


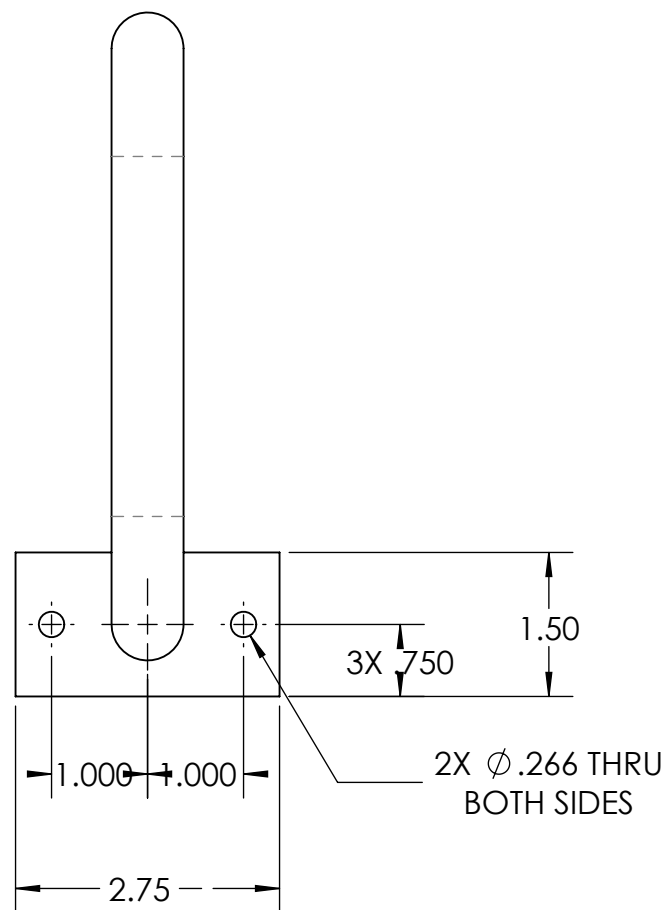

NOTES: (CONT. FROM TITLE BLOCK)