
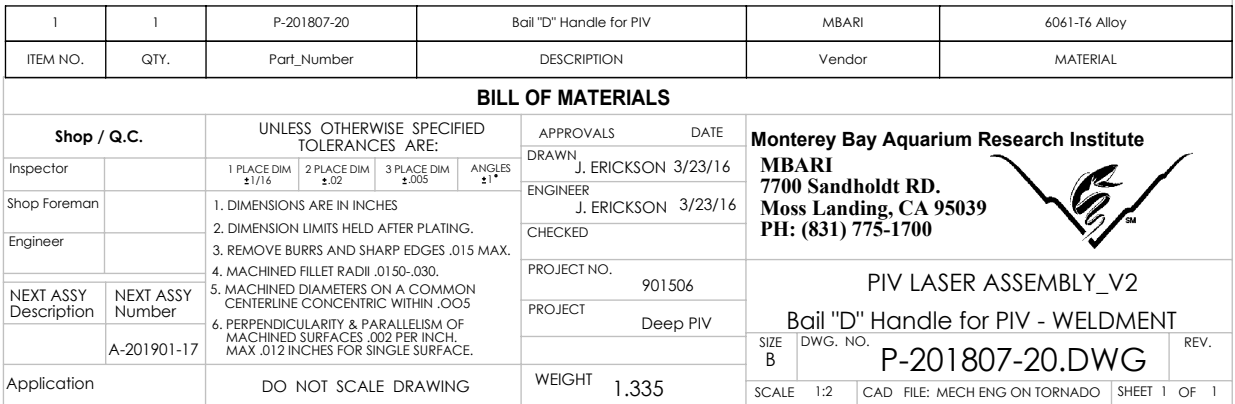
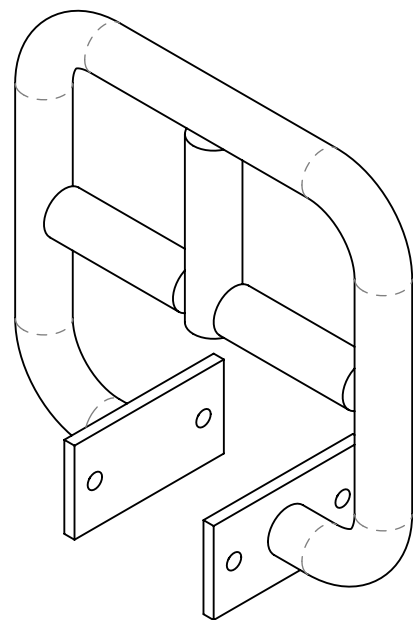


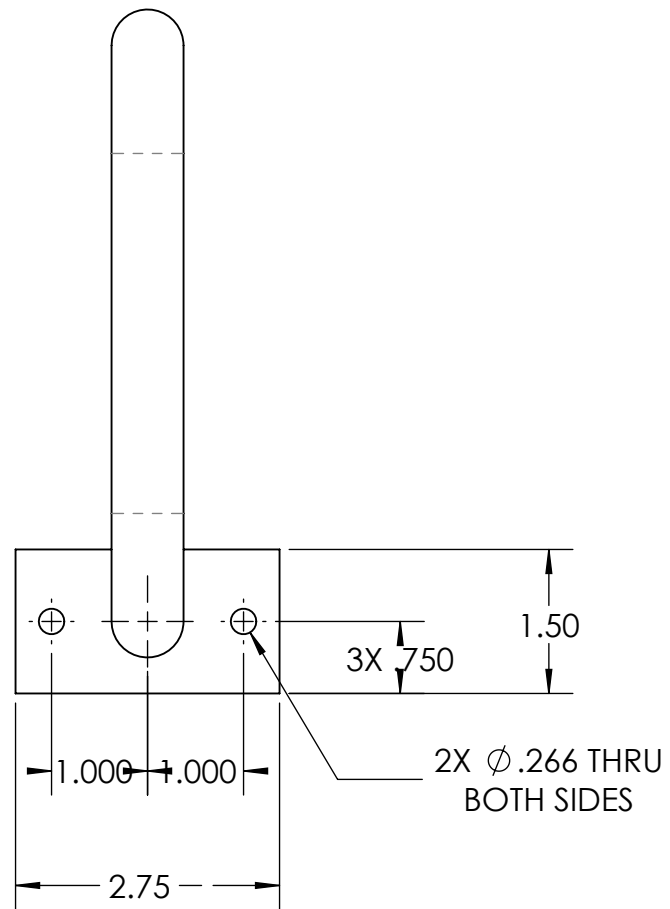

7. PROJECT LIBRARY:\X:\800139.EyeRIS\EyeRIS.Drawings\Project.ME.Dwgs\Mounting
NOTES: (CONT. FROM TITLE BLOCK)